


FILE NAME: \\A:\Projects\18. LA North\Drawings\Civil\Drawings\C101 - Site Plan.dwg DATE: 07-06-2021 11:07:17 AM

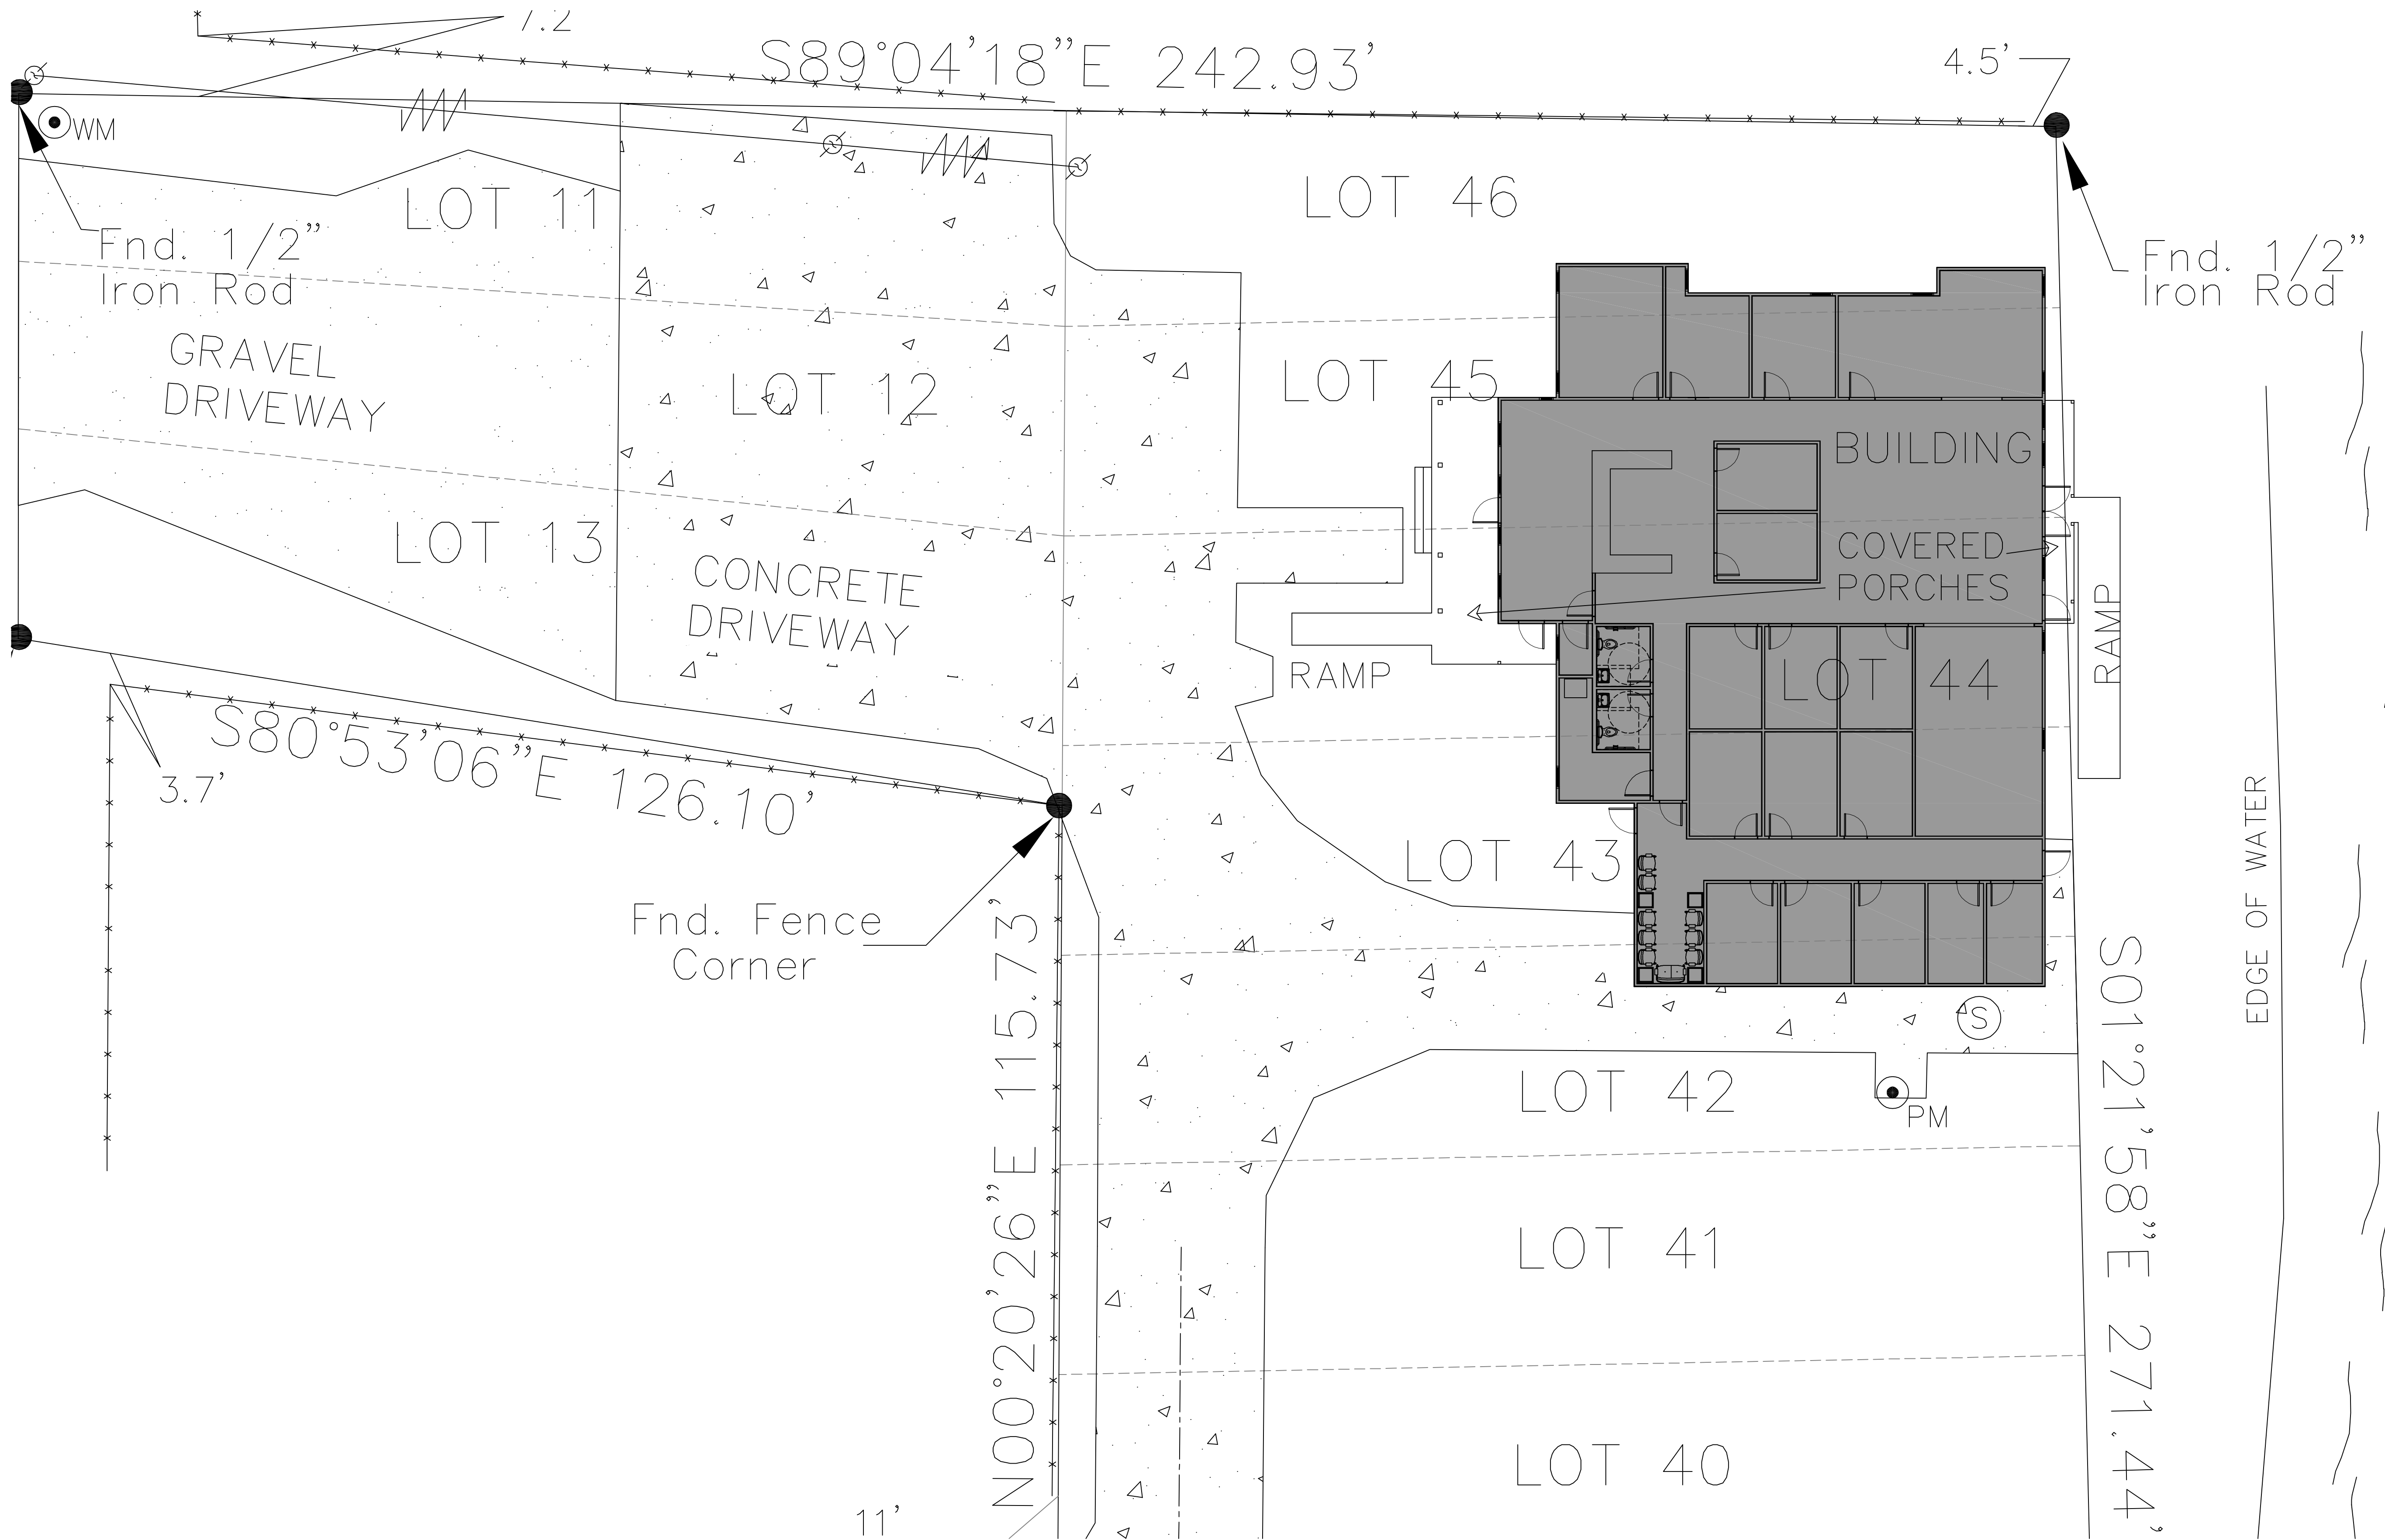

1 SITE PLAN
SCALE: 1" = 10'-0"

DAMMON
ENGINEERING, INC.
LOUISIANA & MISSISSIPPI
Chief Engineer: Brian Mistich, PE
554 Old Spanish Trail
Slidell, LA 70468
www.dammonengineering.com
info@dammonengineering.com
PH: 985.649.9832

#	DESCRIPTION	DATE
1		

REVISIONS

SEAL:

LA HEALTS SOLUTIONS
5664 BOSWORTH ST.
SLIDELL, LA 70458
JOB No: DATE: 07-06-2021
DRAWN BY: C&D CHECKED BY: JMS

SHEET TITLE:
SITE PLAN

DRAWING NUMBER:
C101
SHEET No: 3 of 1