


POOL CONSTRUCTION LEGEND

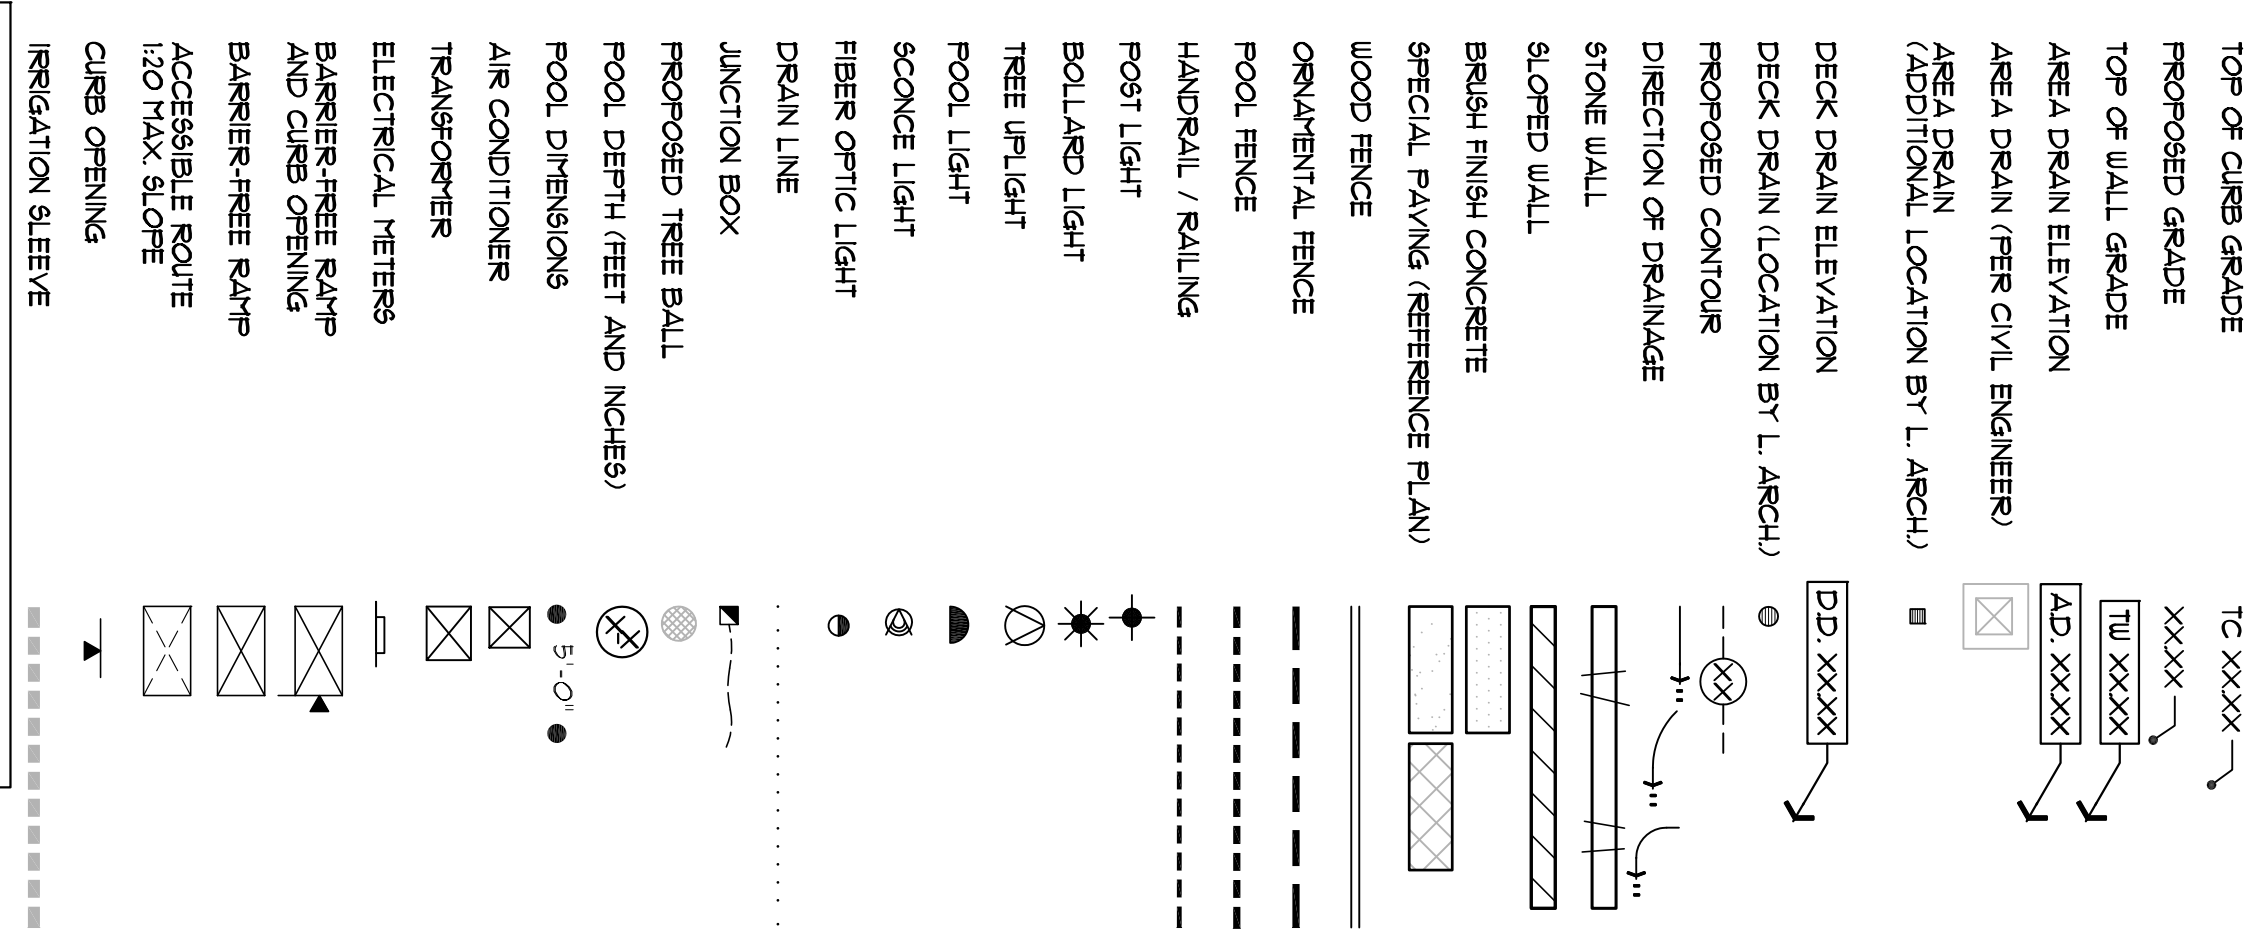


NOTE:

- REFER TO SHEET 1C FOR CONSTRUCTION AND ACCESSIBILITY NOTES.
- REFER TO SHEET 3C FOR POOL SPECIFICATIONS, NOTES AND DETAILS.
- ALL POOLS AND POOL FACILITIES TO MEET ALL STATE OF LOUISIANA CODES AND STANDARDS AS WELL AS ALL FEDERAL AND STATE REGULATIONS. THE 51 PUBLIC HEALTH SANITARY CODE PART XXIV SWIMMING POOLS AND NATURAL OR SEMI-ARTIFICIAL SWIMMING OR BATHING PLACES.
- CONNECT DECK/AREA DRAINS TO STORM SEWER. REFERENCE CIVIL ENGINEER'S PLANS FOR LOCATION OF STORM SEWER DRAINS AND DRAIN LINE TO BE SIZED BY CIVIL ENGINEER.
- A HOSE BIB AND VACUUM BREAKER SHALL BE PROVIDED FOR WASHING DOWN THE ENTIRE POOL DECK AREA.
- SHOWER AND OUTDOOR DRINKING FOUNTAIN REQUIREMENTS FOR POOL FACILITIES TO BE CONFIRMED BY THE LOCAL HEALTH DEPARTMENT OR OTHER AUTHORIZED AGENCY.
- POOL TO BE SALT WATER. ENSURE ALL POOL EQUIPMENT AND RELATED ITEMS MEET SALT WATER REQUIREMENTS AND DESIGN SPECIFICATIONS.

NOTES

- HANDICAP ACCESSIBLE GATE WITH KEY, CATCH, OR COMBINATION LOCK ONLY.
- * INSTALL ON BOTH SIDES OF GATE
- WHEN GATE SHIELD IS NOT INSTALLED
- INSTALL ON OUTSIDE OF POOL FENCE
- WHEN GATE SHIELD IS INSTALLED,
- REFER TO DETAIL A4/C
- POOL COPING: 1/2" CAST STONE (BALLNOSE EDGE) COLOR AS SELECTED BY OWNER
- POOL DECK: SALT FINISH COLORED CONCRETE COLOR AS SELECTED BY OWNER
- POOL TILE: ROOSTERFLOOR COLOR AS SELECTED BY OWNER
- POOL PLASTER: WHITE

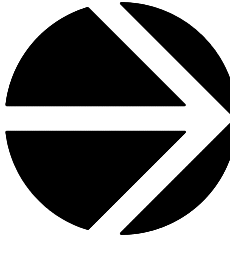

 TITLE: CONSTRUCTION
 DATE:
 SCALE: 1/8" = 1'-0"
 SHEET 2C OF 4

RIVERVIEW AT CHALMETTE
 PROVIDENT REALTY ADVISORS, INC.
 CHALMETTE, LOUISIANA

REVISIONS
 NOT FOR REGULATORY APPROVAL, PERMITTING OR CONSTRUCTION

ROBERT D. WAGNER
 ENVIRO DESIGN
 LANDSCAPE ARCHITECTURE
 SITE PLANNING

7424 Greenville Ave., Suite 200 Dallas, TX 75231 (214) 987-3010