

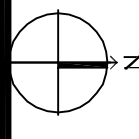


1 SITE PLAN
SCALE: 1" = 20'-0"

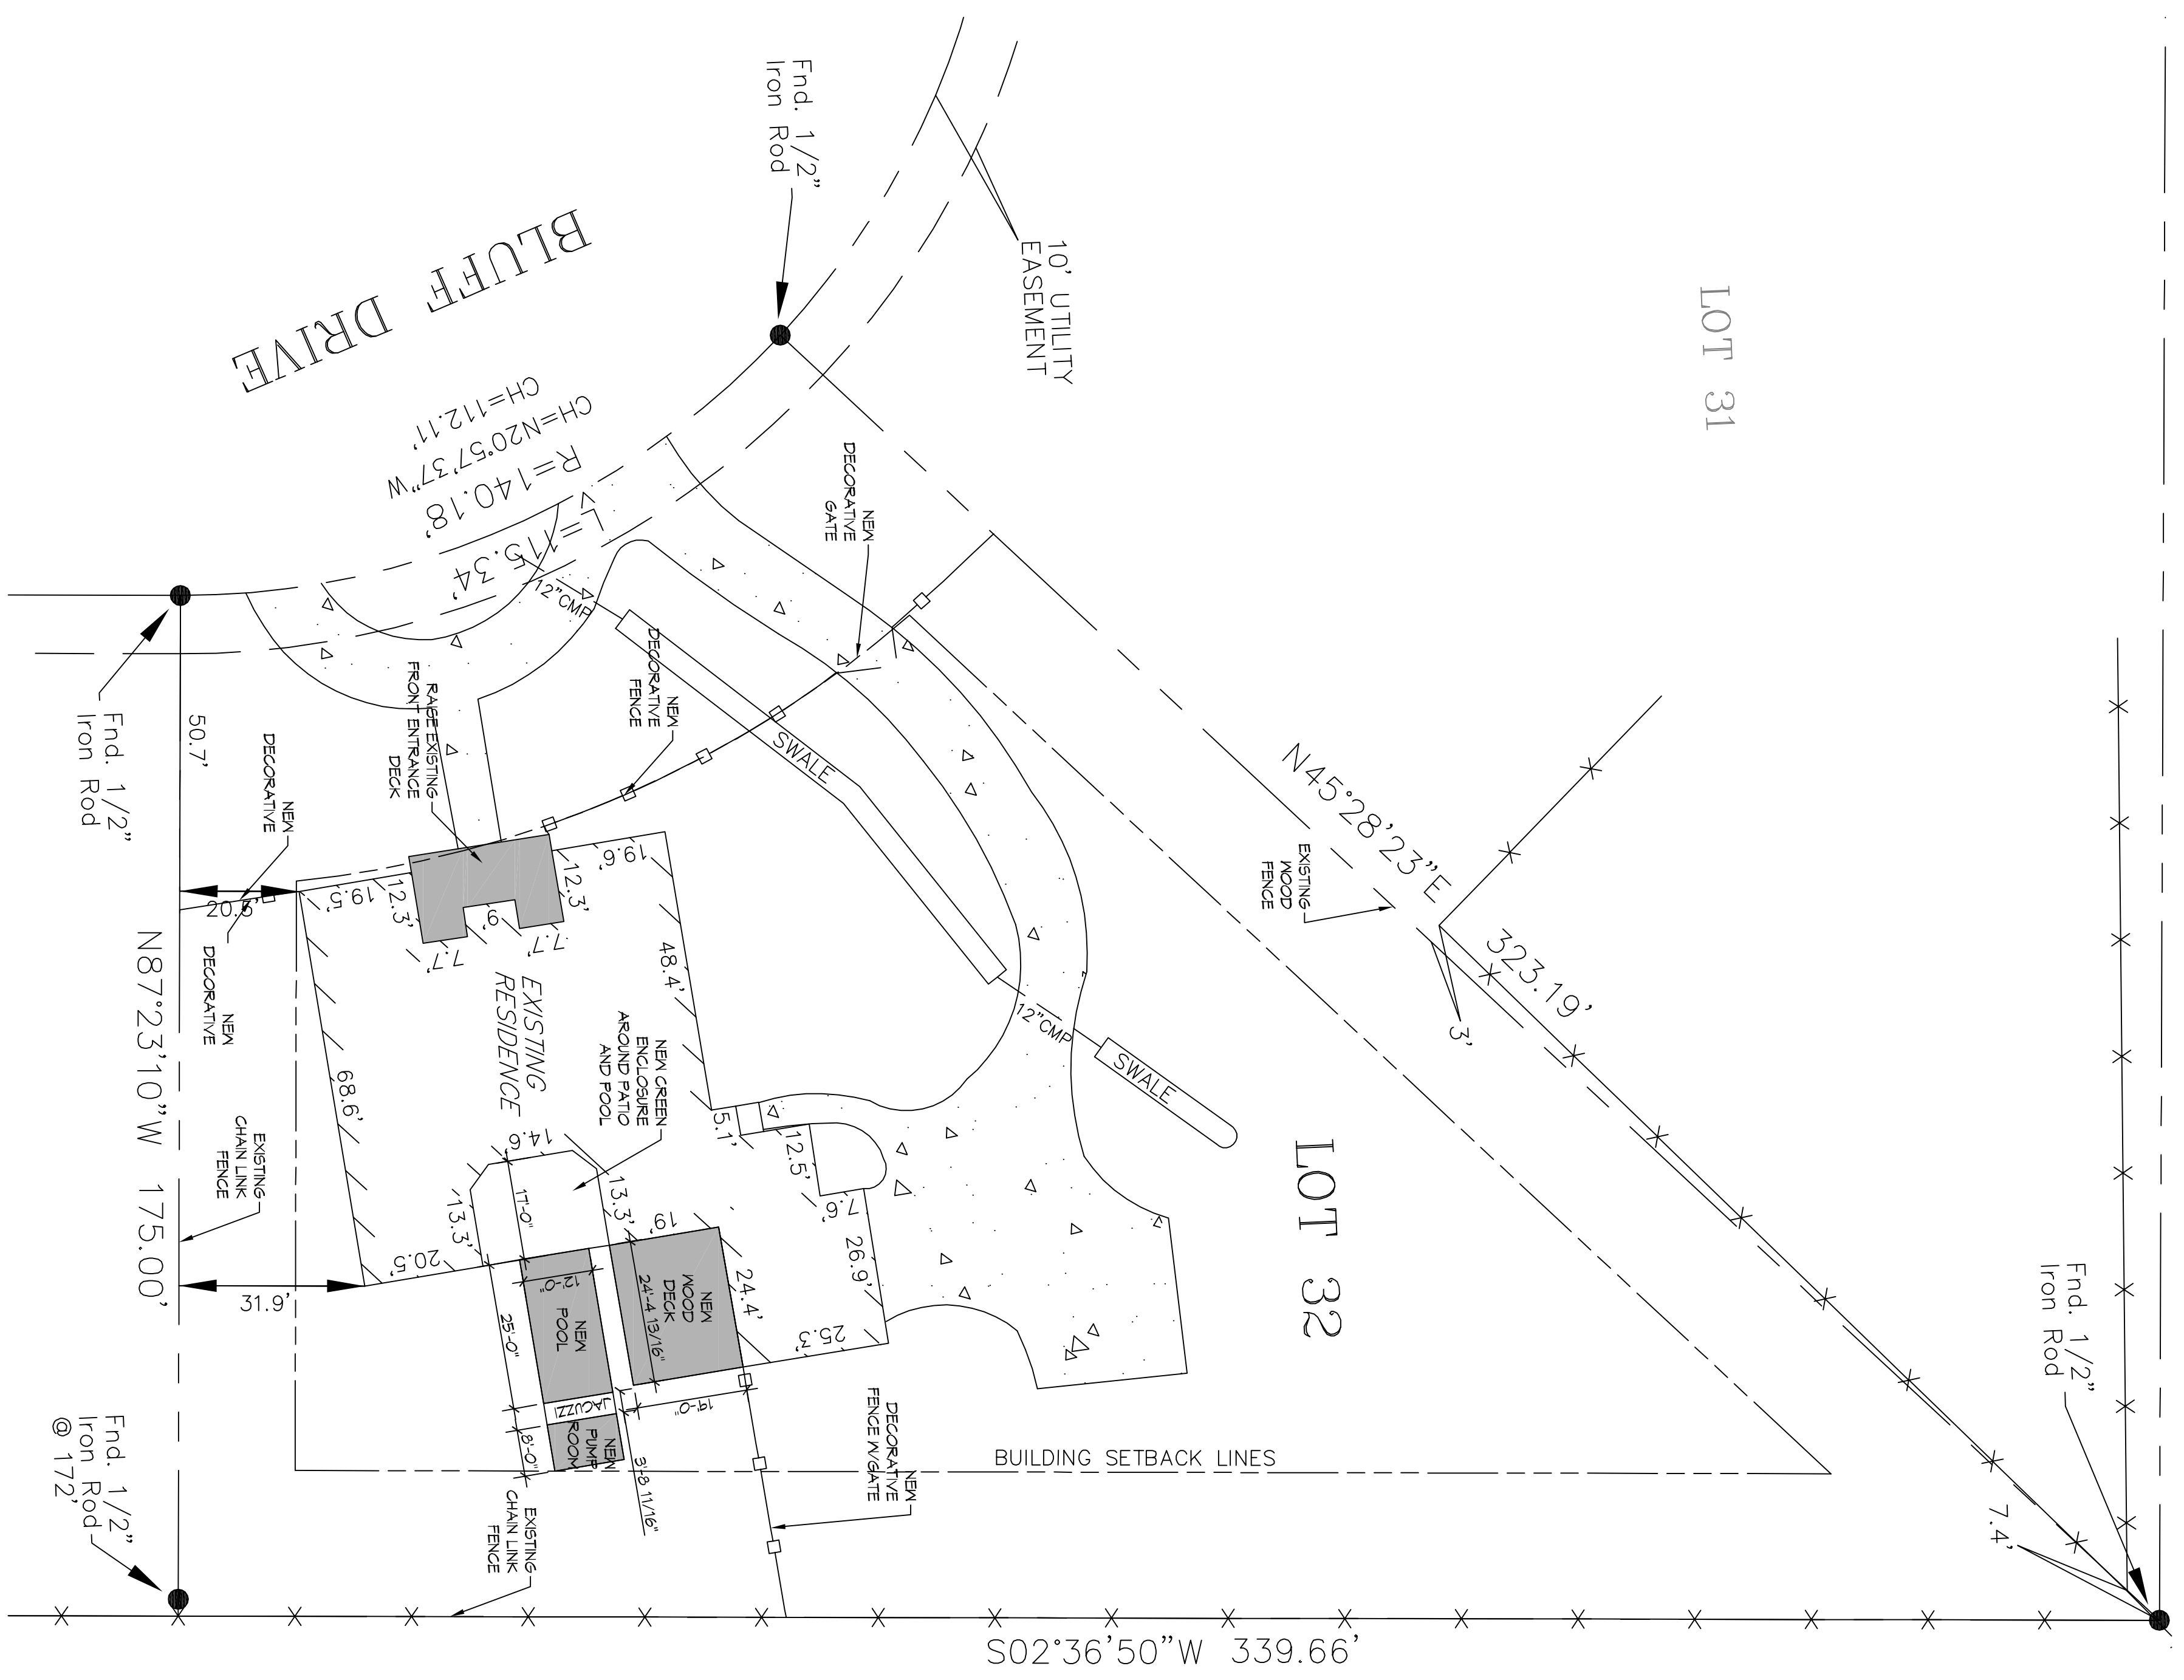

2 DECORATIVE FENCE
SCALE: 1" = 20'-0"

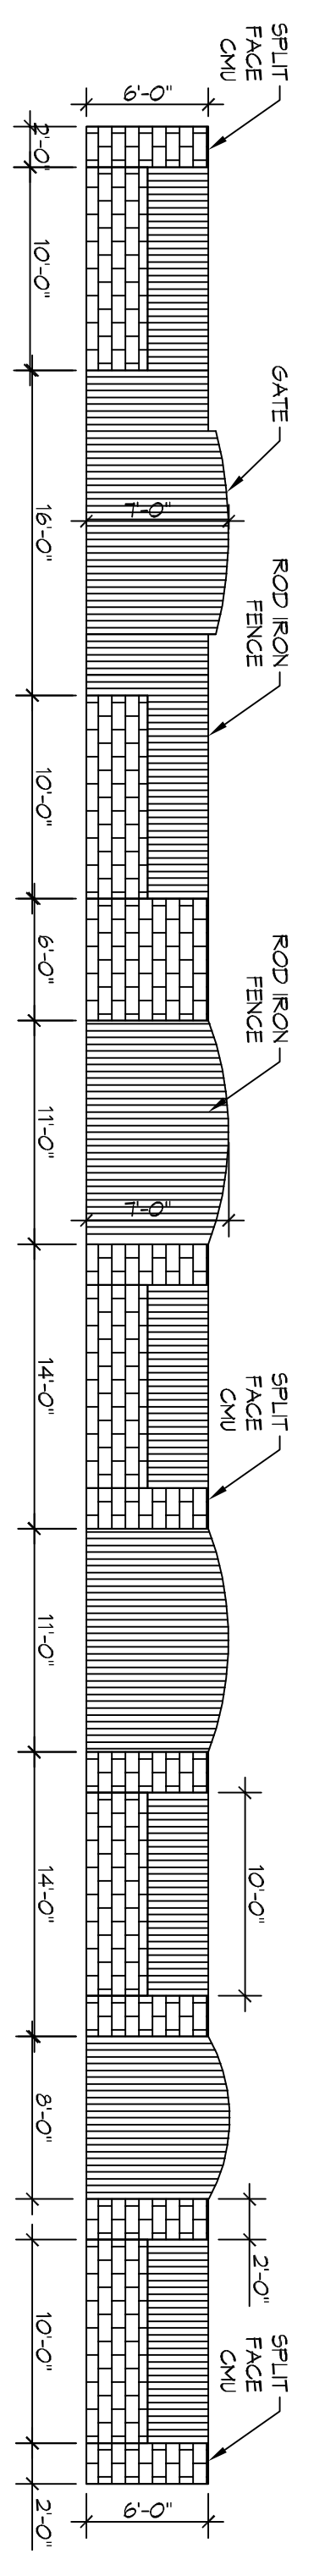


SHEET NO: **C101**
DRAWING NUMBER: **C101**
1 of 1

POOL AND FENCE LAYOUT
ROGELIO CIAVENZ
1229 BLUFF DRIVE
SLIDELL, LA

JOB No: [###] DATE: 10-10-16
DRAWN BY: ??? CHECKED BY: CKD

The above drawings are the property of Dammon Engineering, Inc. and are intended for the exclusive use of the client. They are not to be used for any other project without the written consent of Dammon Engineering, Inc. All rights reserved. No part of these drawings may be reproduced or transmitted in any form or by any means electronic or mechanical, including photocopying, recording, or by any information storage and retrieval system, without the prior written permission of Dammon Engineering, Inc.

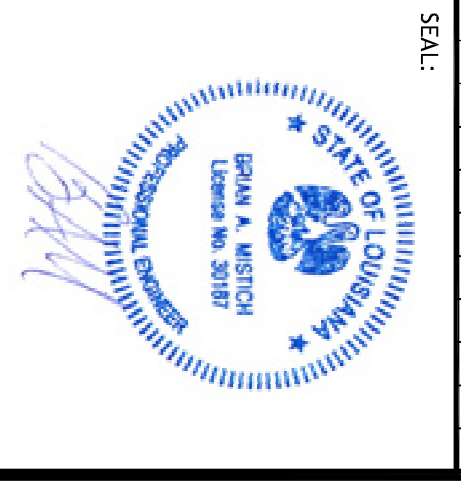

#	DESCRIPTION	REVISIONS	DATE

DAMMON ENGINEERING, INC.
LOUISIANA & MISSISSIPPI

Chief Engineer: Brian Mstich, PE
554 Old Spanish Trail
Slidell, LA 70458

www.dammonengineering.com
info@dammonengineering.com
PH: 985.649.5832 F: 985.641.5950