
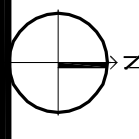



1 SITE PLAN

SCALE: 1" = 20'-0"
OVERALL SITE PLAN

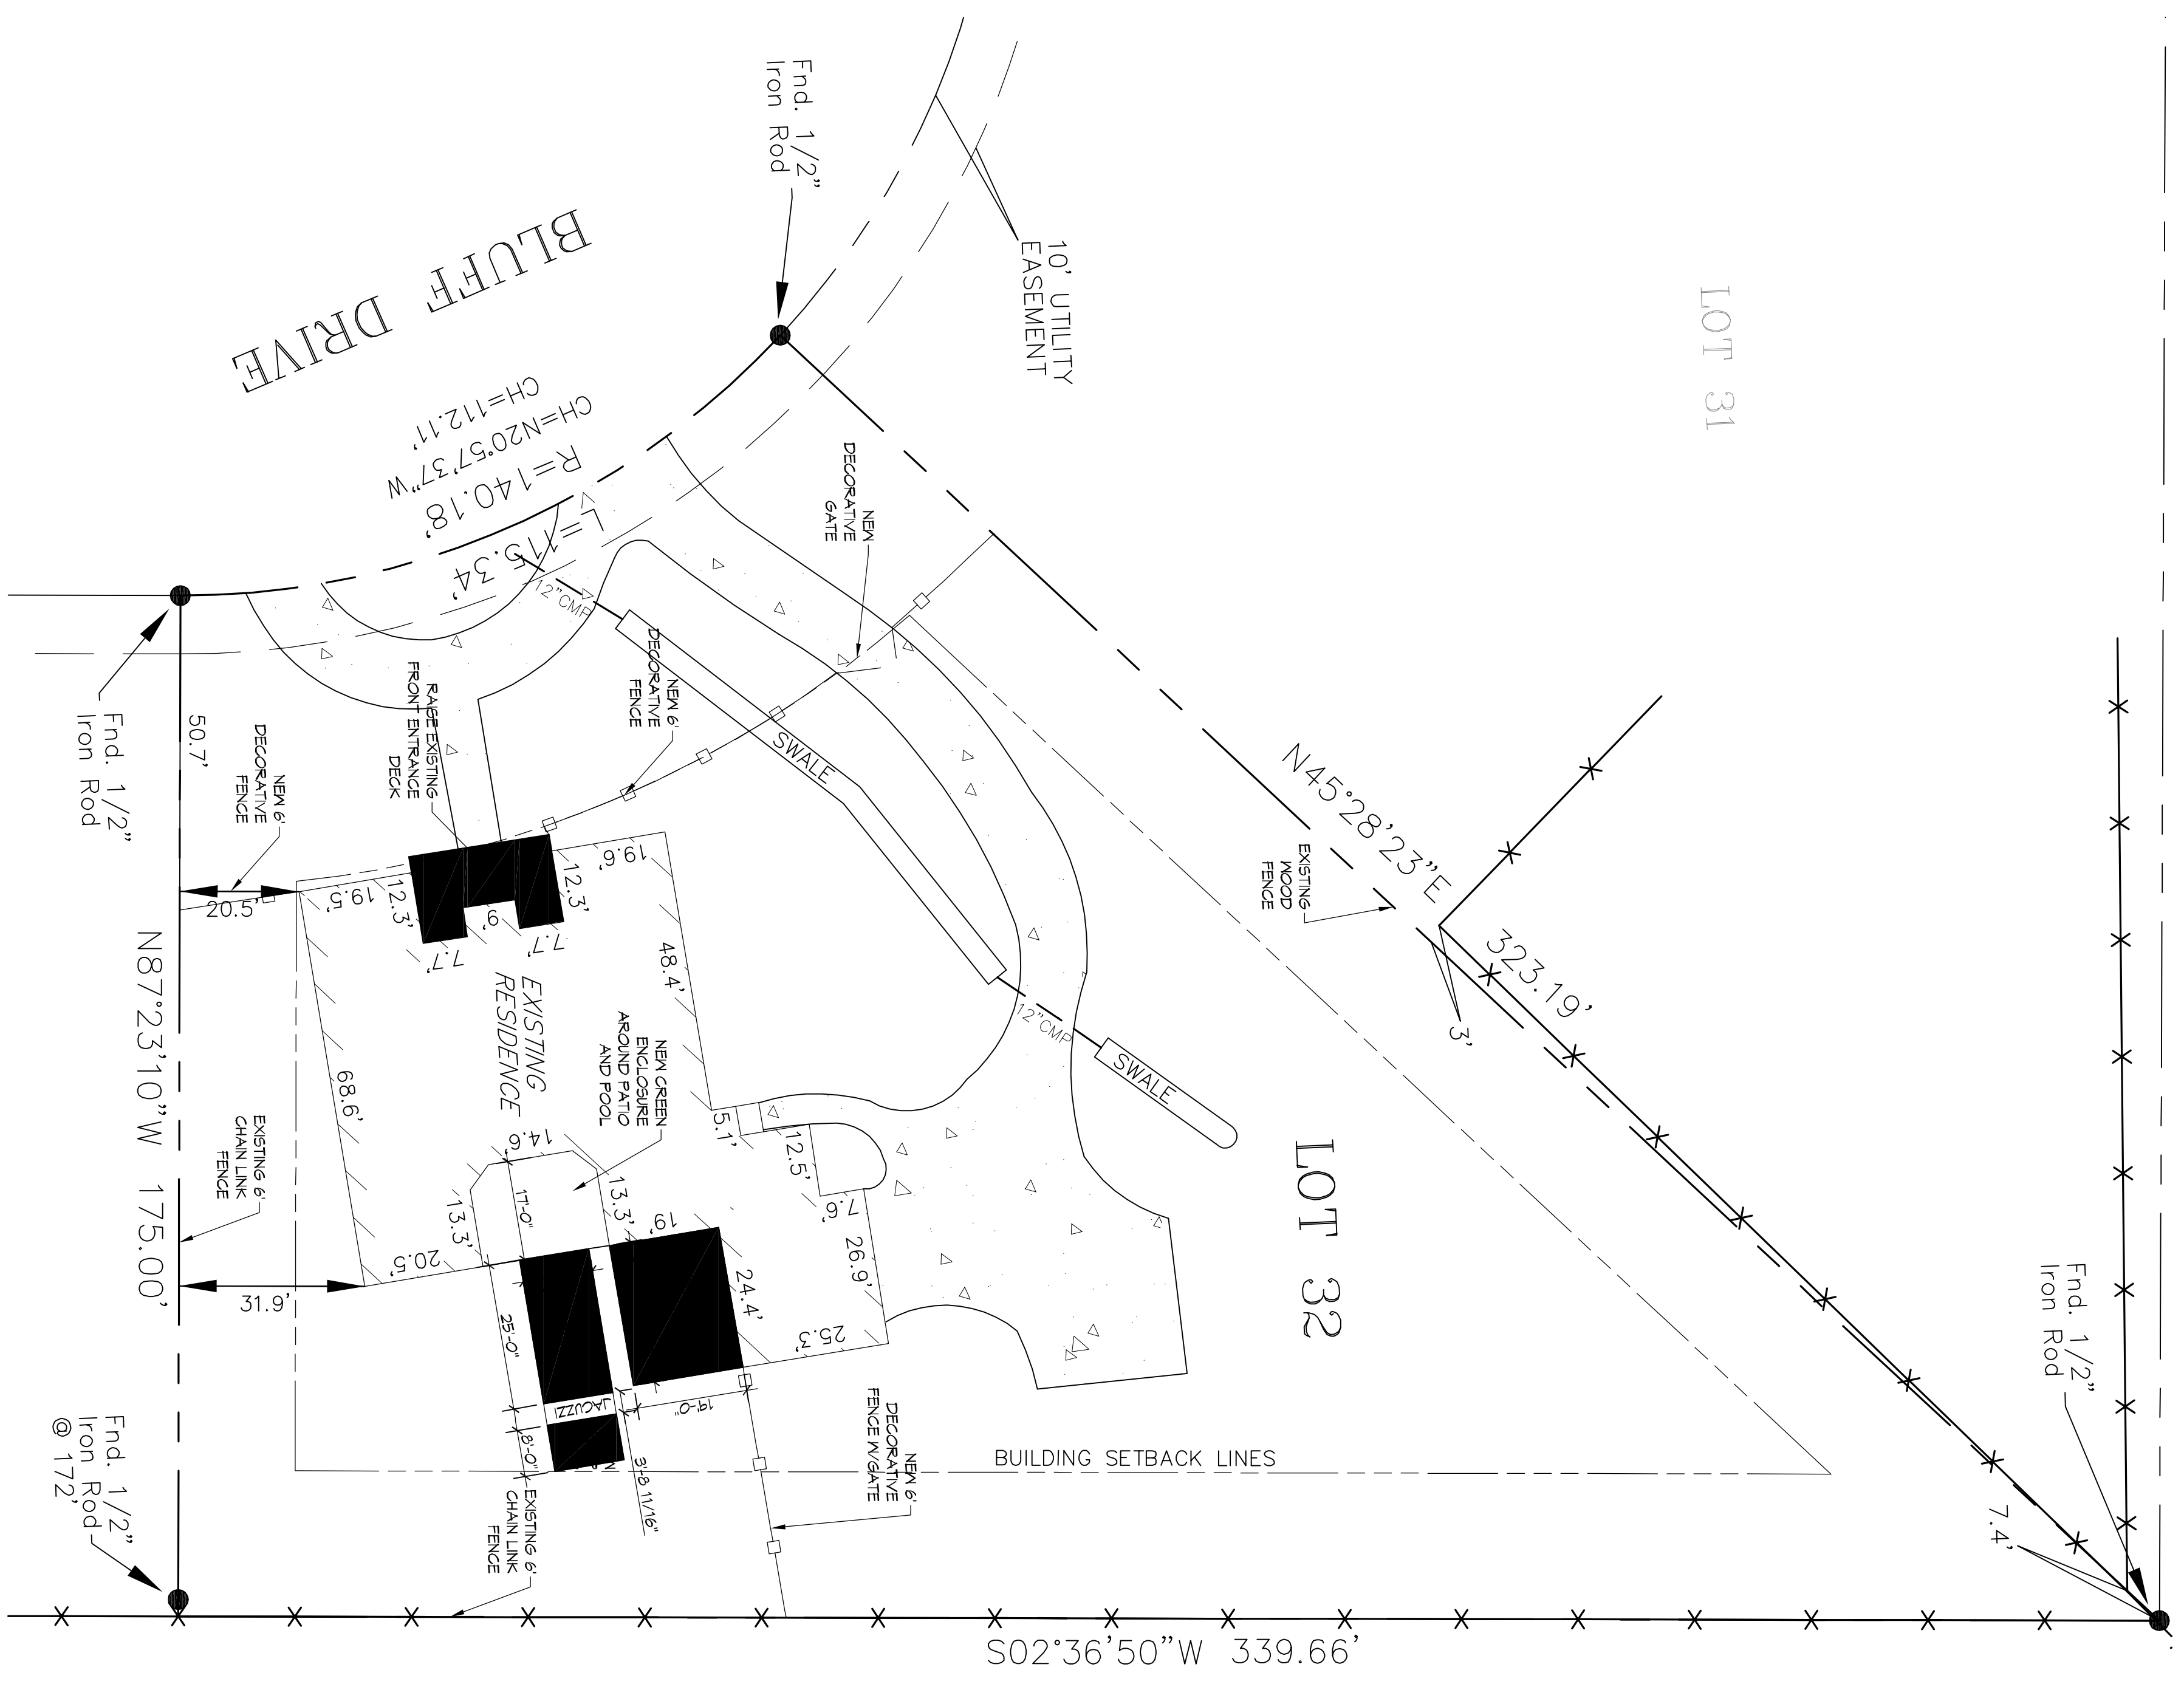

2 DECORATIVE FENCE

SCALE: 1/8" = 1'-0"
FENCE

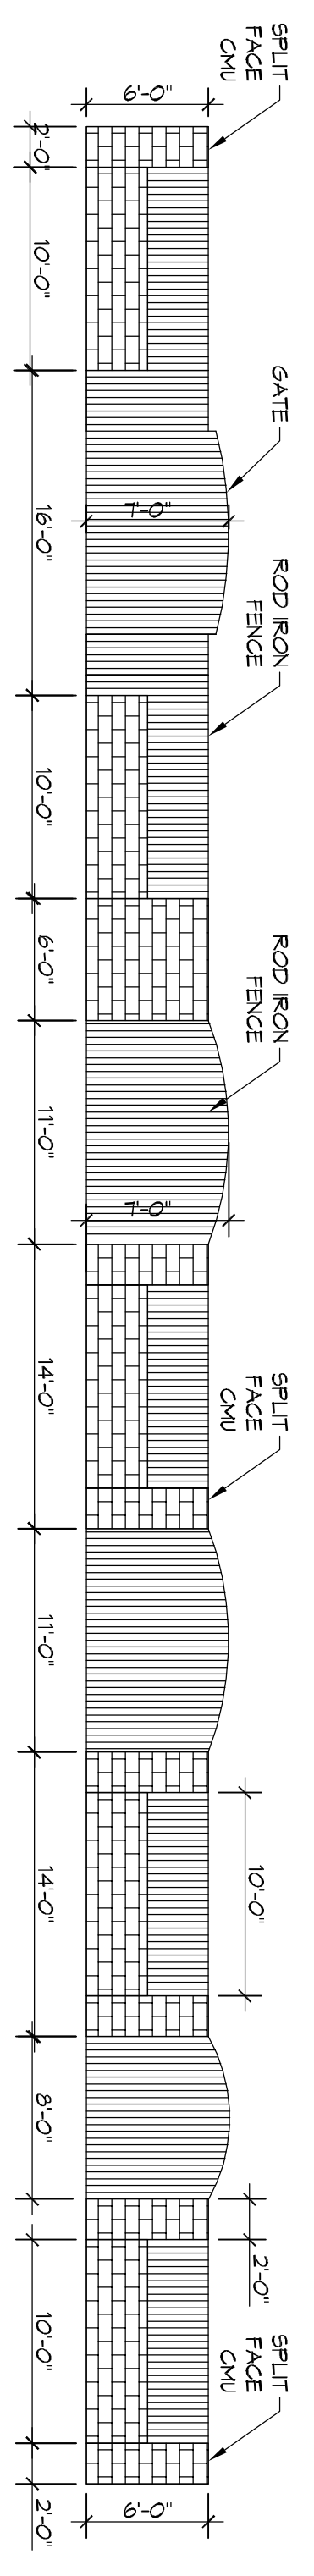


POOL AND FENCE LAYOUT

**ROGELIO
CIAYEZ**

1229 BLUFF DRIVE
SLIDELL, LA

JOB No: [###] DATE: 10-10-16
DRAWN BY: ??? CHECKED BY: CKD

The above drawings are the property of Dammon Engineering, Inc. and are intended for the exclusive use of the client. They are not to be used for any other purpose without the written consent of Dammon Engineering, Inc. All rights reserved. No part of these drawings may be reproduced or transmitted in any form or by any means electronic or mechanical, including photocopying, recording, or by any information storage and retrieval system, without the prior written permission of Dammon Engineering, Inc.

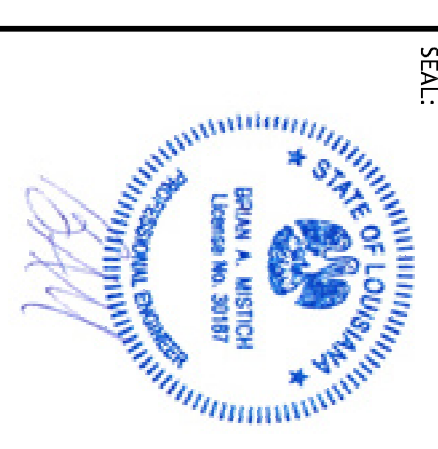

#	DESCRIPTION	REVISIONS	
		DATE	

DAMMON
ENGINEERING, INC.
LOUISIANA & MISSISSIPPI

Chief Engineer: Brian Mstich, PE
554 Old Spanish Trail
Slidell, LA 70458
www.dammonengineering.com
info@dammonengineering.com
PH: 985.649.5832 F: 985.641.5950

SHEET NO: **C101**
DRAWING NUMBER: **C101**
1 OF 1