


2 SIDE ELEVATION
SCALE: 1/4" = 1'-0"

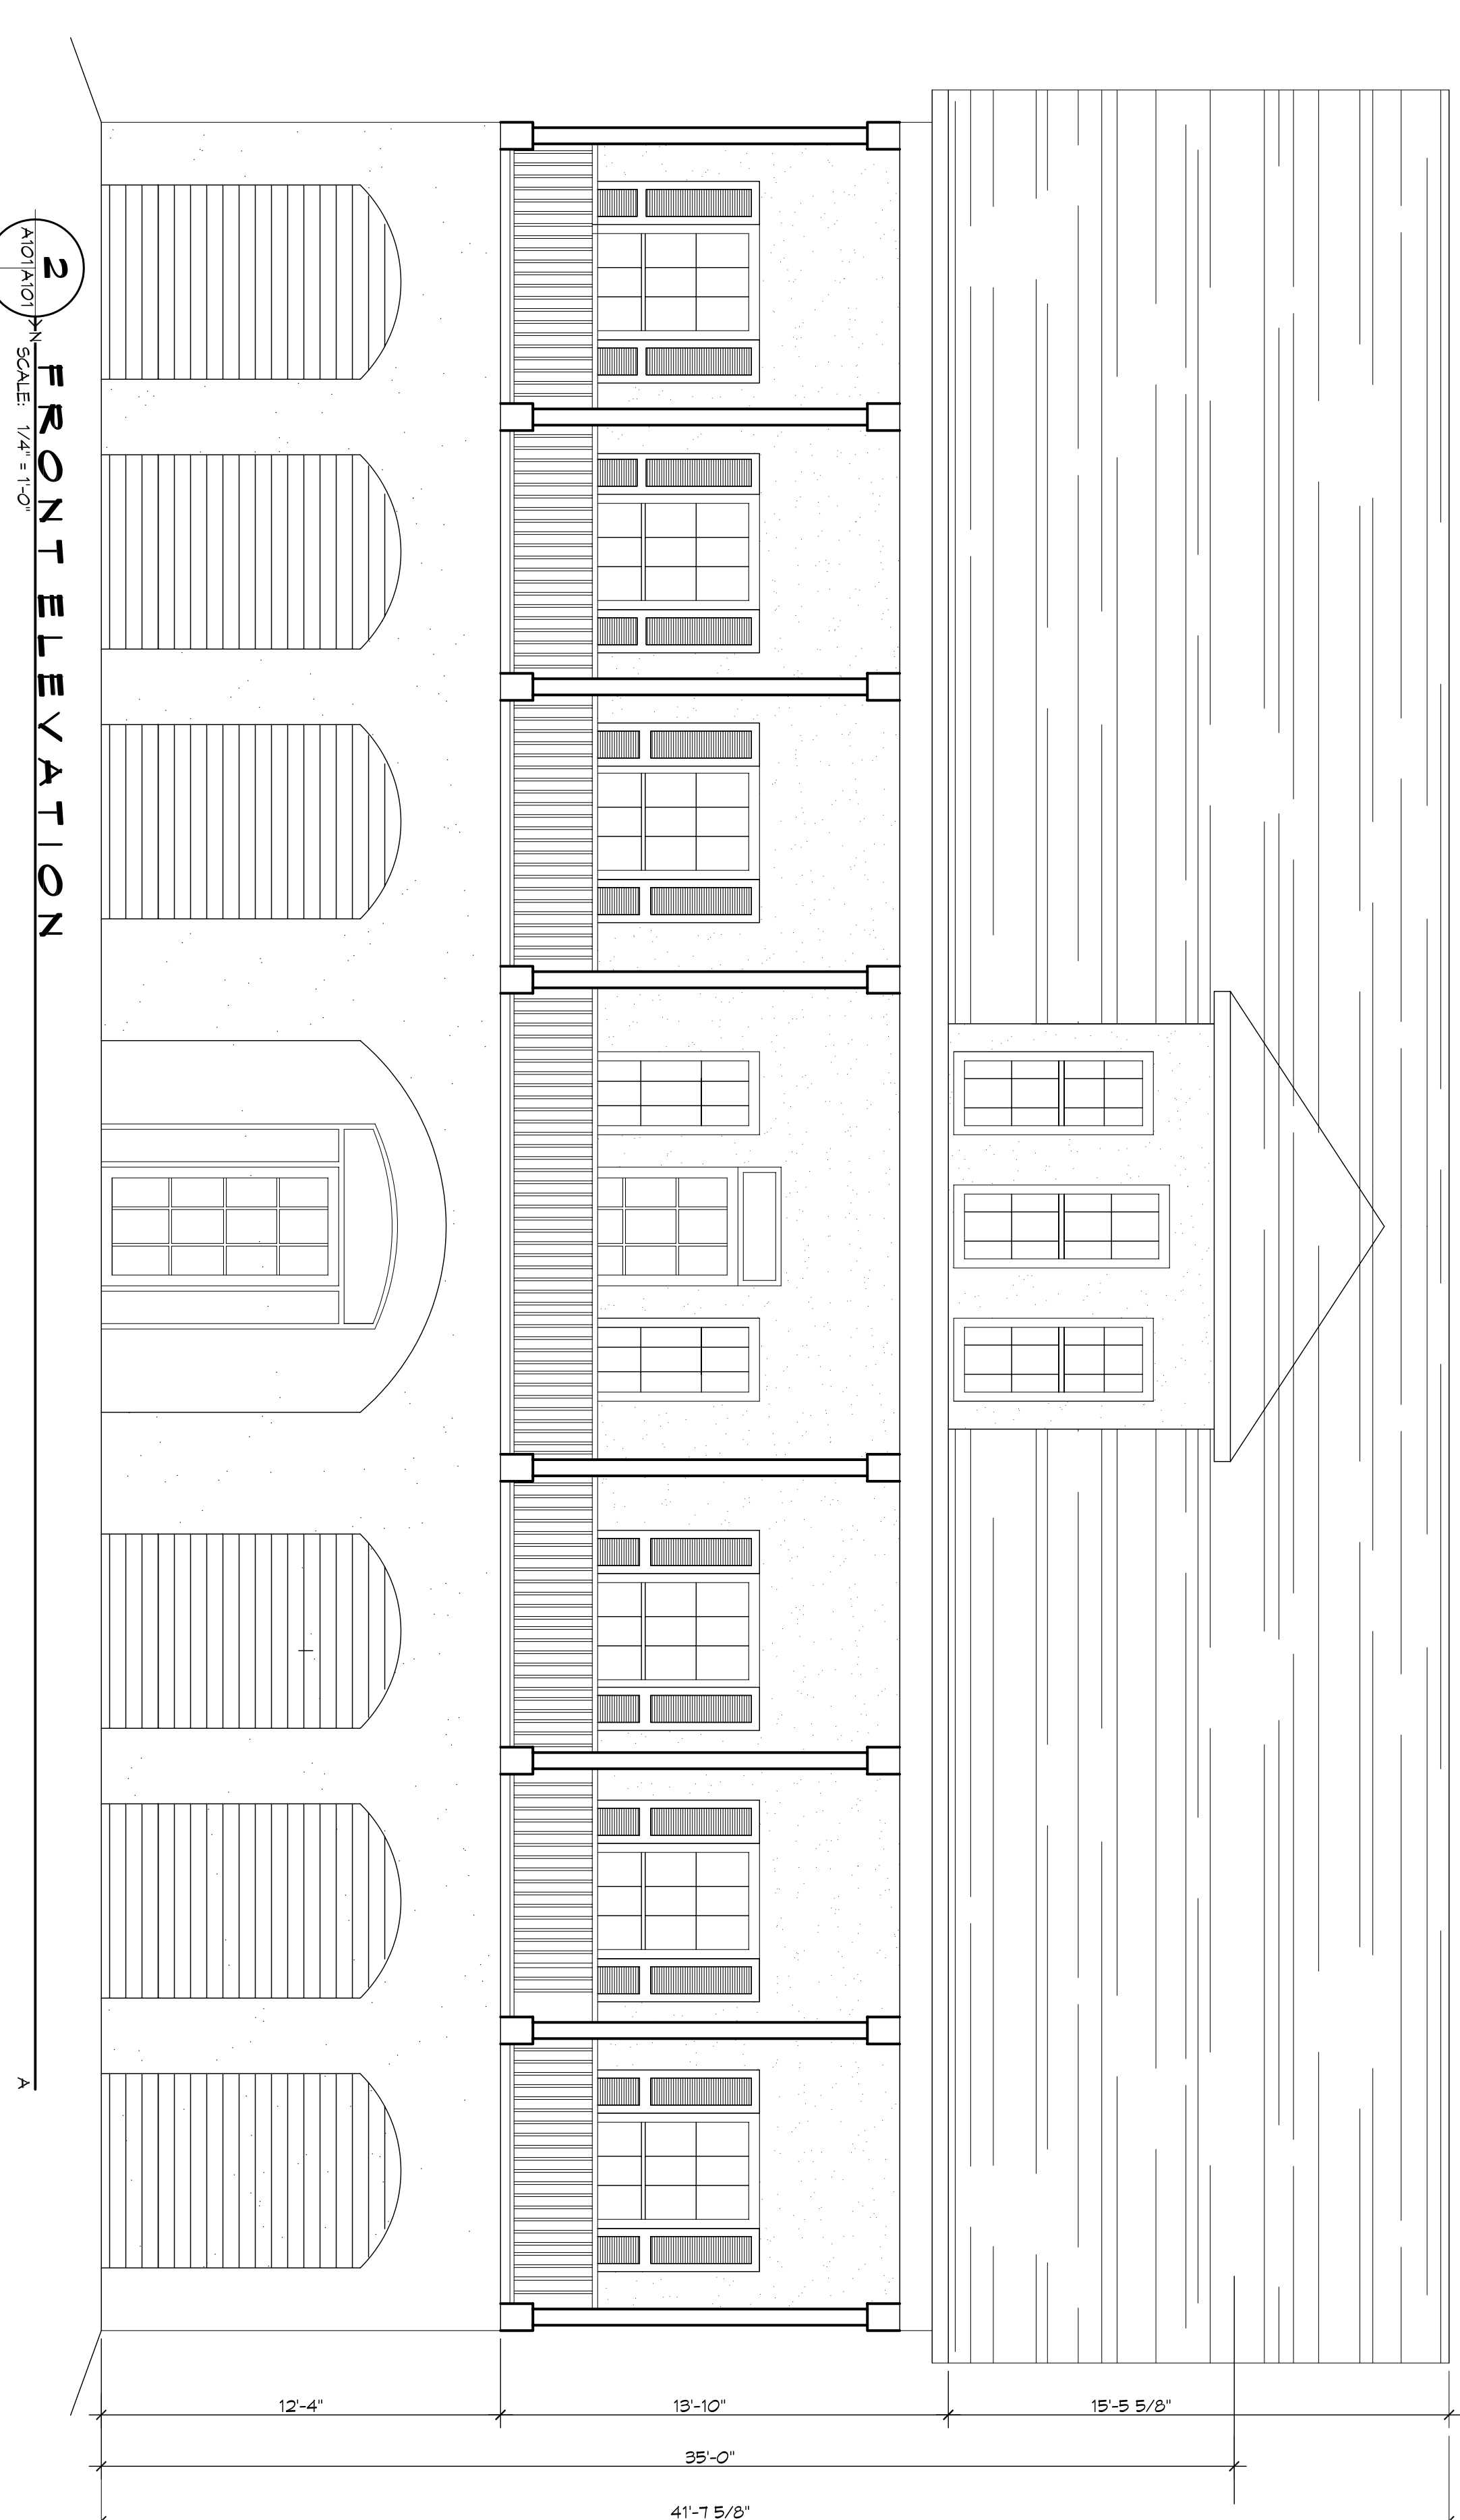

2 FRONT ELEVATION
SCALE: 1/4" = 1'-0"

12'-4" 13'-10" 15'-5 5/8"
35'-0"
41'-7 5/8"

SHEET NO. **A104**

DRAWING NUMBER:
SHEET TITLE:
**NEW ESTATE FOR:
BRUCE & LISA
CLEMENT**
THREE JENNIFER LANE
SLIDELL, LOUISIANA 70458
JOB No: 2251 DATE: 08-06-15
DRAWN BY: CKD CHECKED BY: CKD

SCALE:

#	DESCRIPTION	REVISIONS	DATE

DAMMON
ENGINEERING, INC.

554 Old Spanish Trail
Slidell, LA 70458
PH: 985.649.5832

www.dammonengineering.com
info@dammonengineering.com
Fax: 985.641.5950