




2 SIDE ELEVATION
SCALE: 1/4" = 1'-0"

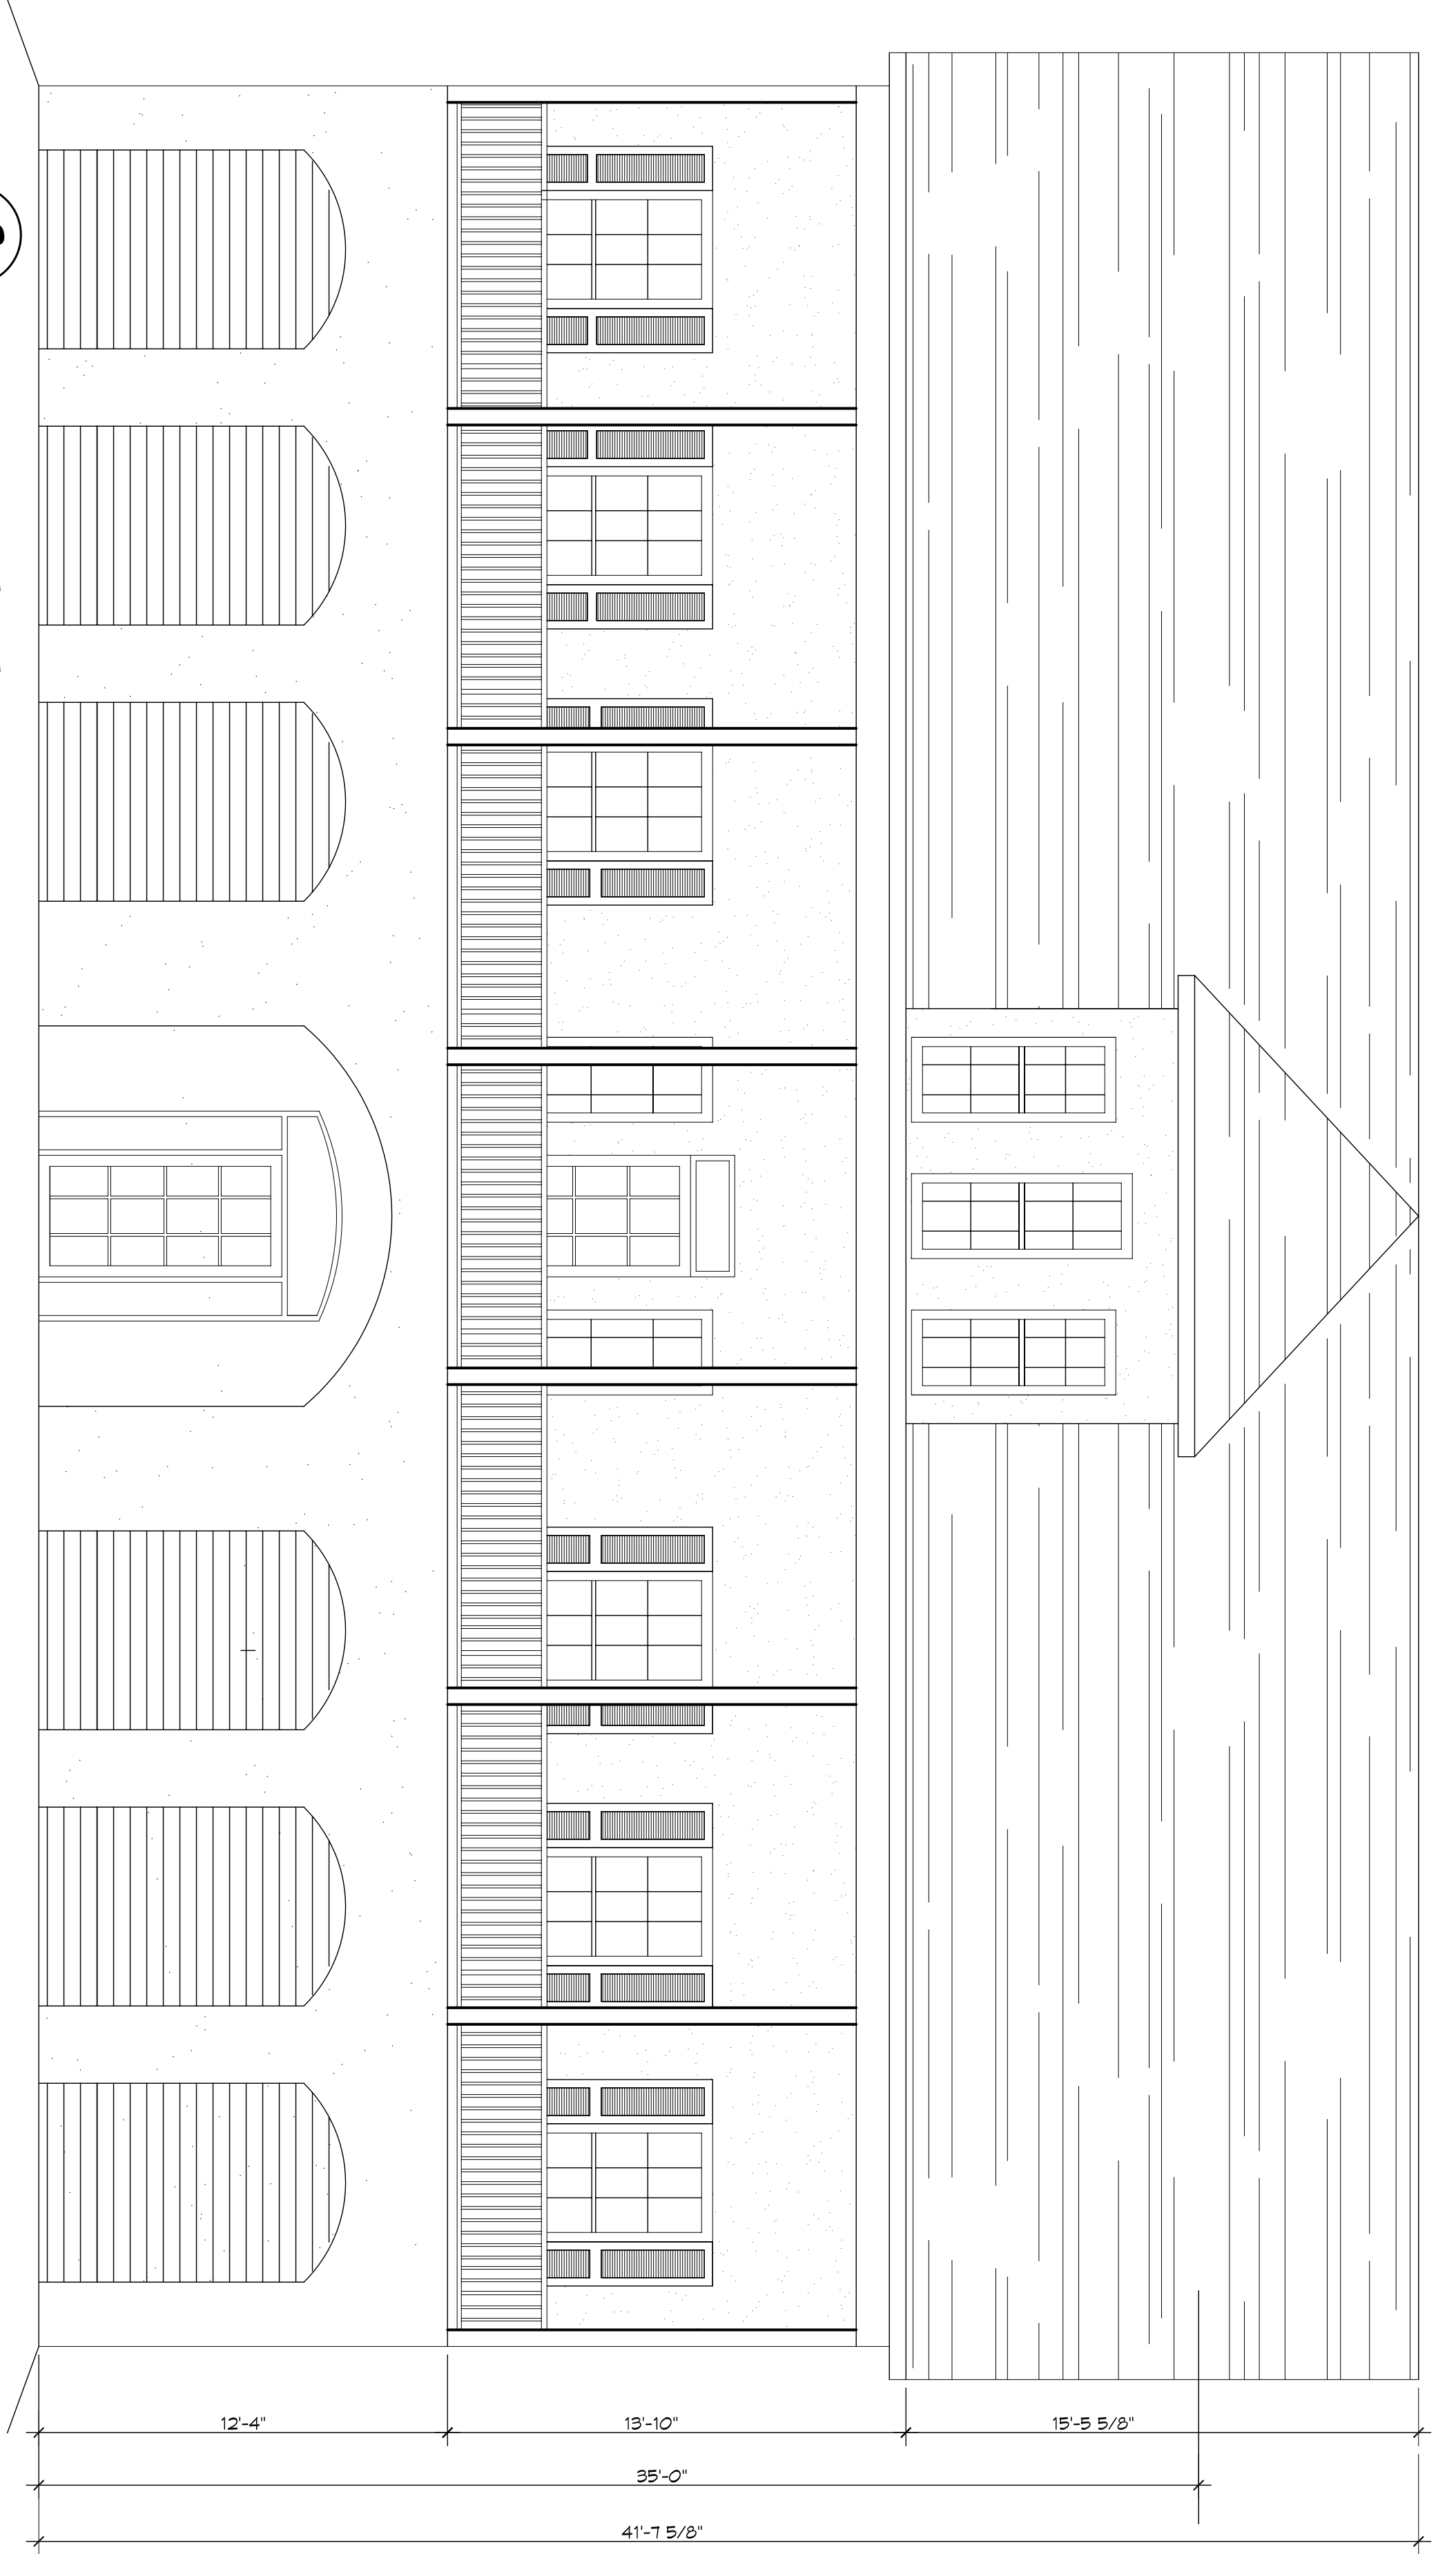

2 FRONT ELEVATION
SCALE: 1/4" = 1'-0"

12'-4" 13'-10" 15'-5 5/8"
35'-0"
41'-7 5/8"

SHEET NO. **A104**

DRAWING NUMBER:

SHEET TITLE:
FRONT & SIDE ELEVATION

NEW ESTATE FOR:

BRUCE & LISA CLEMENT

THREE JENNIFER LANE
SLIDELL, LOUISIANA 70458

JOB No: 2251 DATE: 08-06-15
DRAWN BY: CKD CHECKED BY: CKD

The above drawings and specifications, designs and arrangements represented hereby are and shall remain the property of Dammon Engineering, and no part thereof shall be copied, reproduced, or used in connection with any work or project other than the specific project for which they have been prepared and developed without written consent of Dammon Engineering. Please contact with these drawings or specifications shall constitute an implied acceptance of these conditions.

#	DESCRIPTION	REVISIONS	
		DATE	

DAMMON
ENGINEERING, INC.

554 Old Spanish Trail
Slidell, LA 70458
PH: 985.649.5832

www.dammonengineering.com
info@dammonengineering.com
Fax: 985.641.5950