


2 REAR ELEVATION
SCALE: 1/4" = 1'-0"



2 SIDE ELEVATION
SCALE: 1/4" = 1'-0"

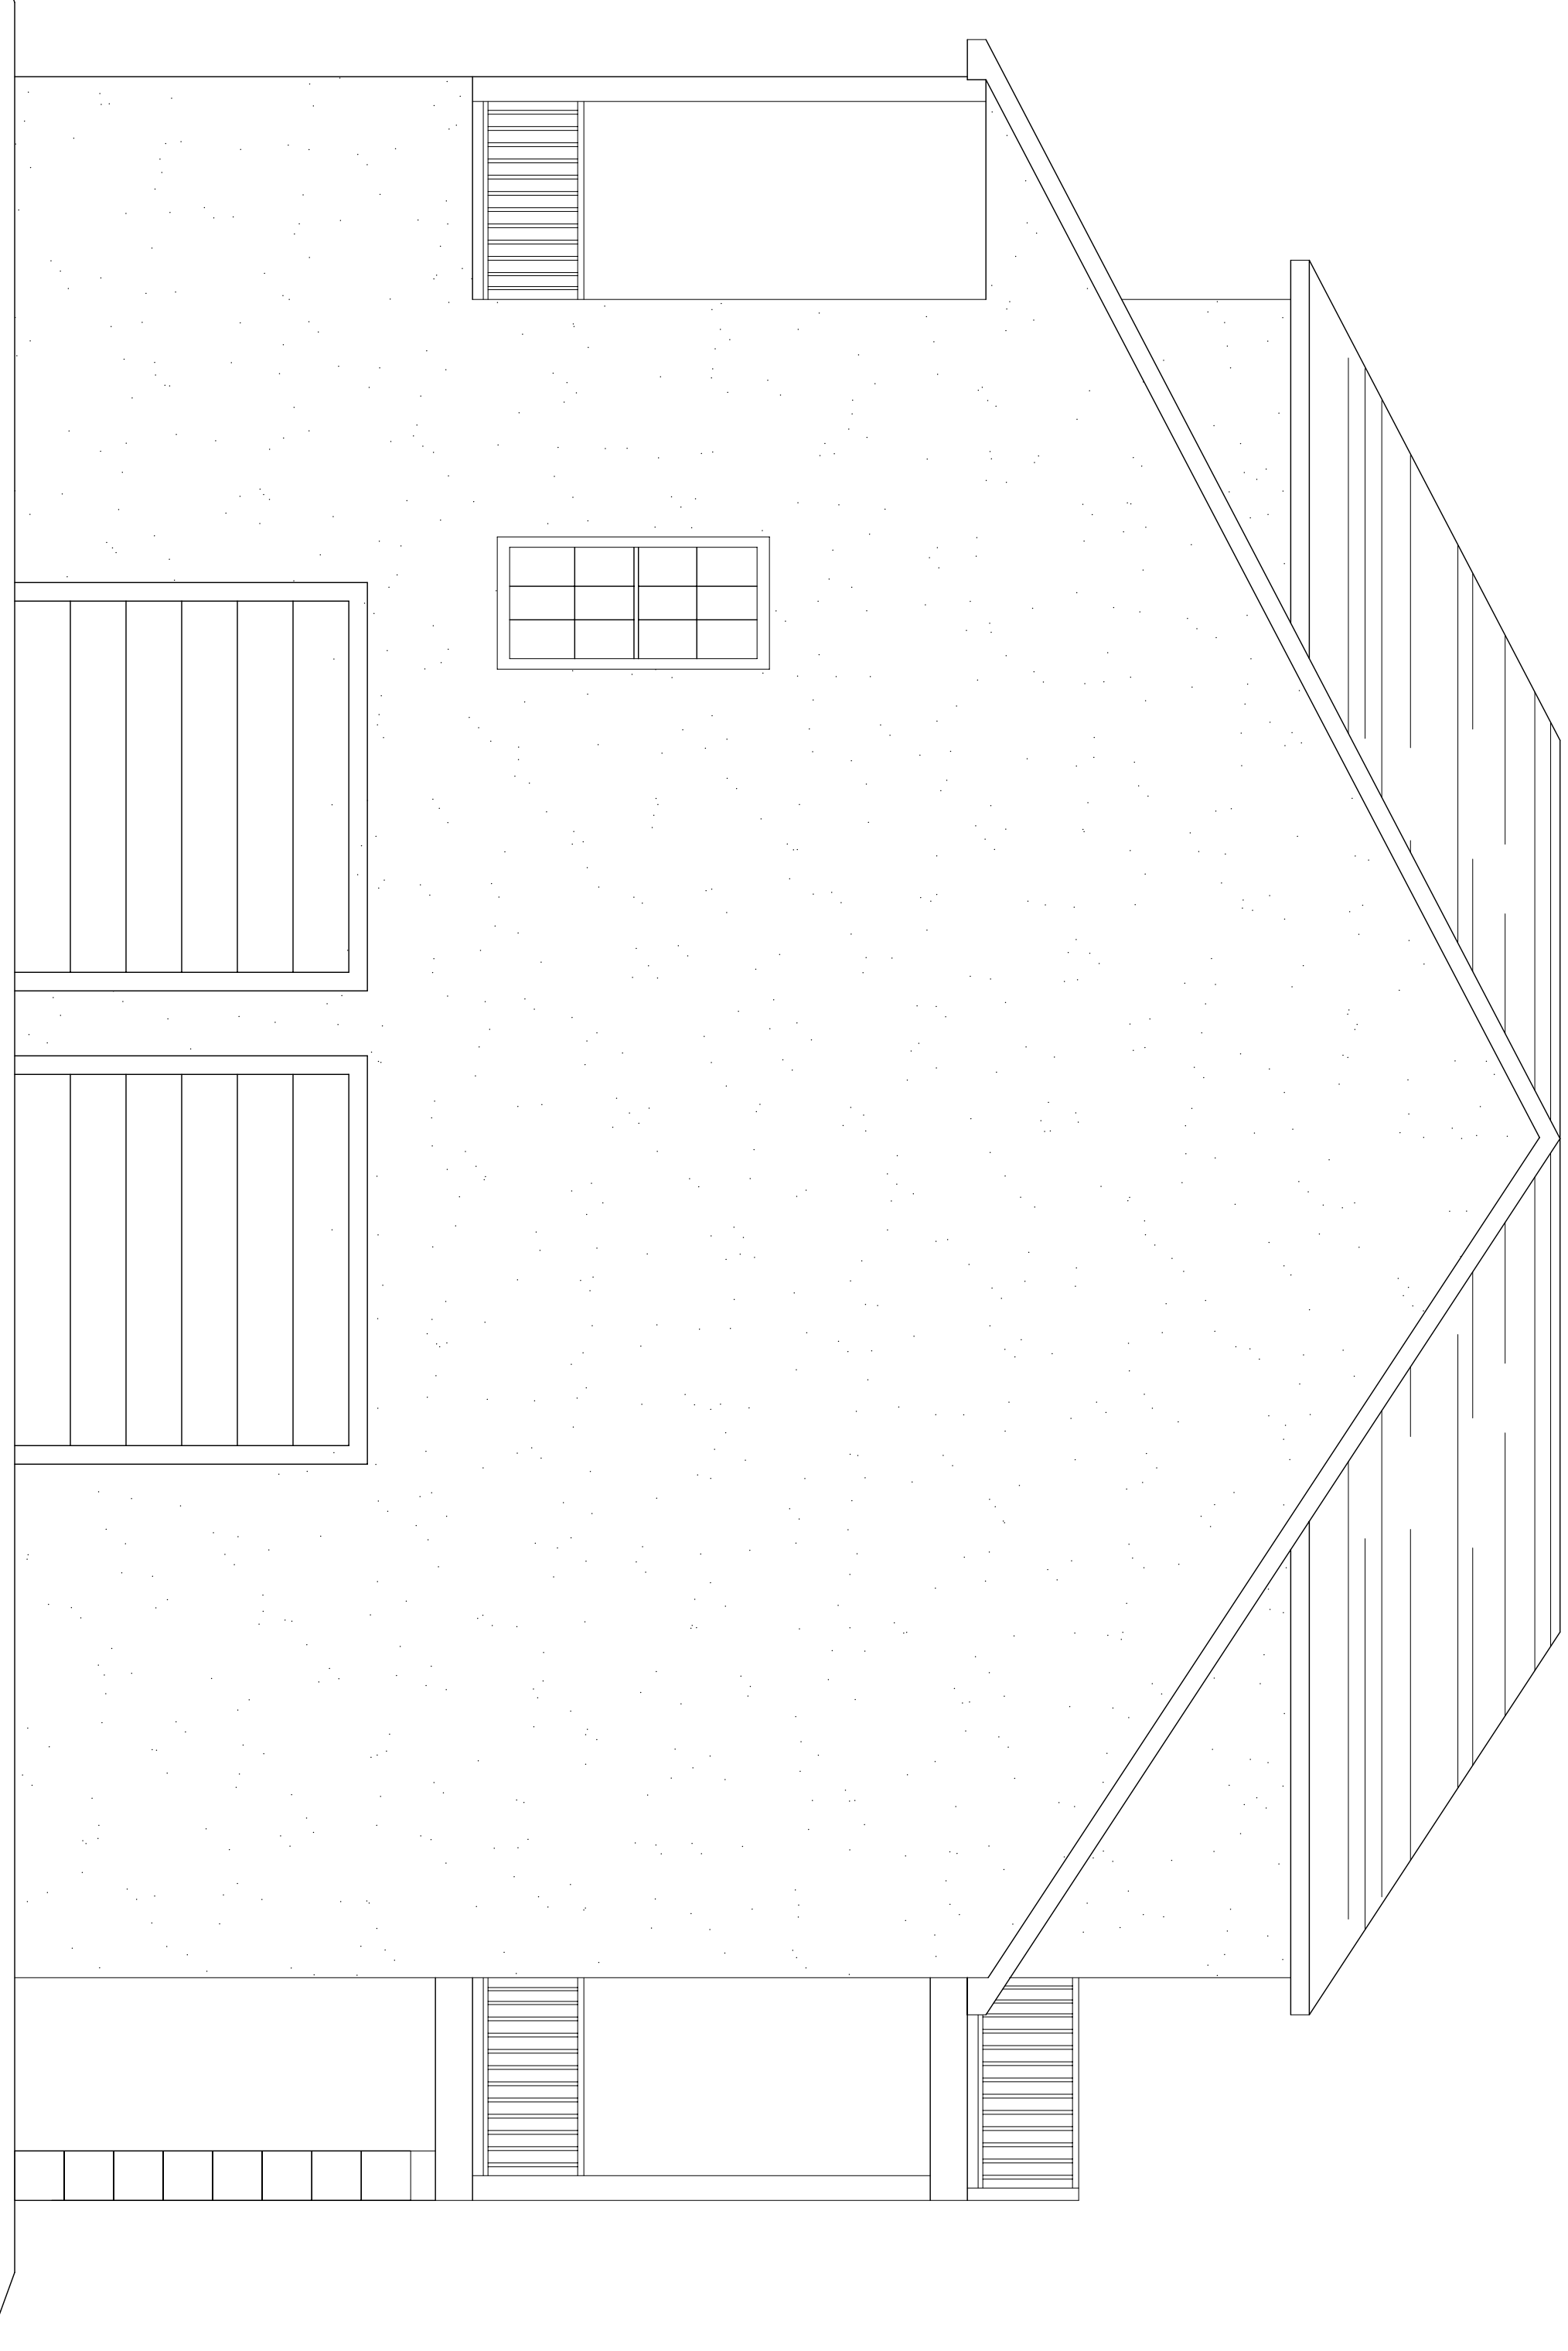

554 Old Spanish Trail
Slidell, LA 70458
PH: 985.649.5832

www.dammonengineering.com
info@dammonengineering.com
Fax: 985.641.5950

REVISIONS		DATE
#	DESCRIPTION	

NEW ESTATE FOR:
BRUCE & LISA CLEMENT

THREE JENNIFER LANE
SLIDELL, LOUISIANA 70458

JOB No: 2251 DATE: 08-06-15
DRAWN BY: CKD CHECKED BY: CKD

The above drawings and specifications, design and arrangements represented hereby and shall remain the property of Dammon Engineering, and no part thereof shall be copied, published, or used in connection with any work or project other than the specific project for which the same were prepared and furnished without written consent of Dammon Engineering. Visual contact with these drawings or specifications shall constitute irrevocable evidence of acceptance of these conditions.

SHEET TITLE:
REAR & SIDE ELEVATION

DRAWING NUMBER:
A105

SHEET No: 00 of 5