


7 REAR ELEVATION  
SCALE: 1/4" = 1'-0"

ELEVATION

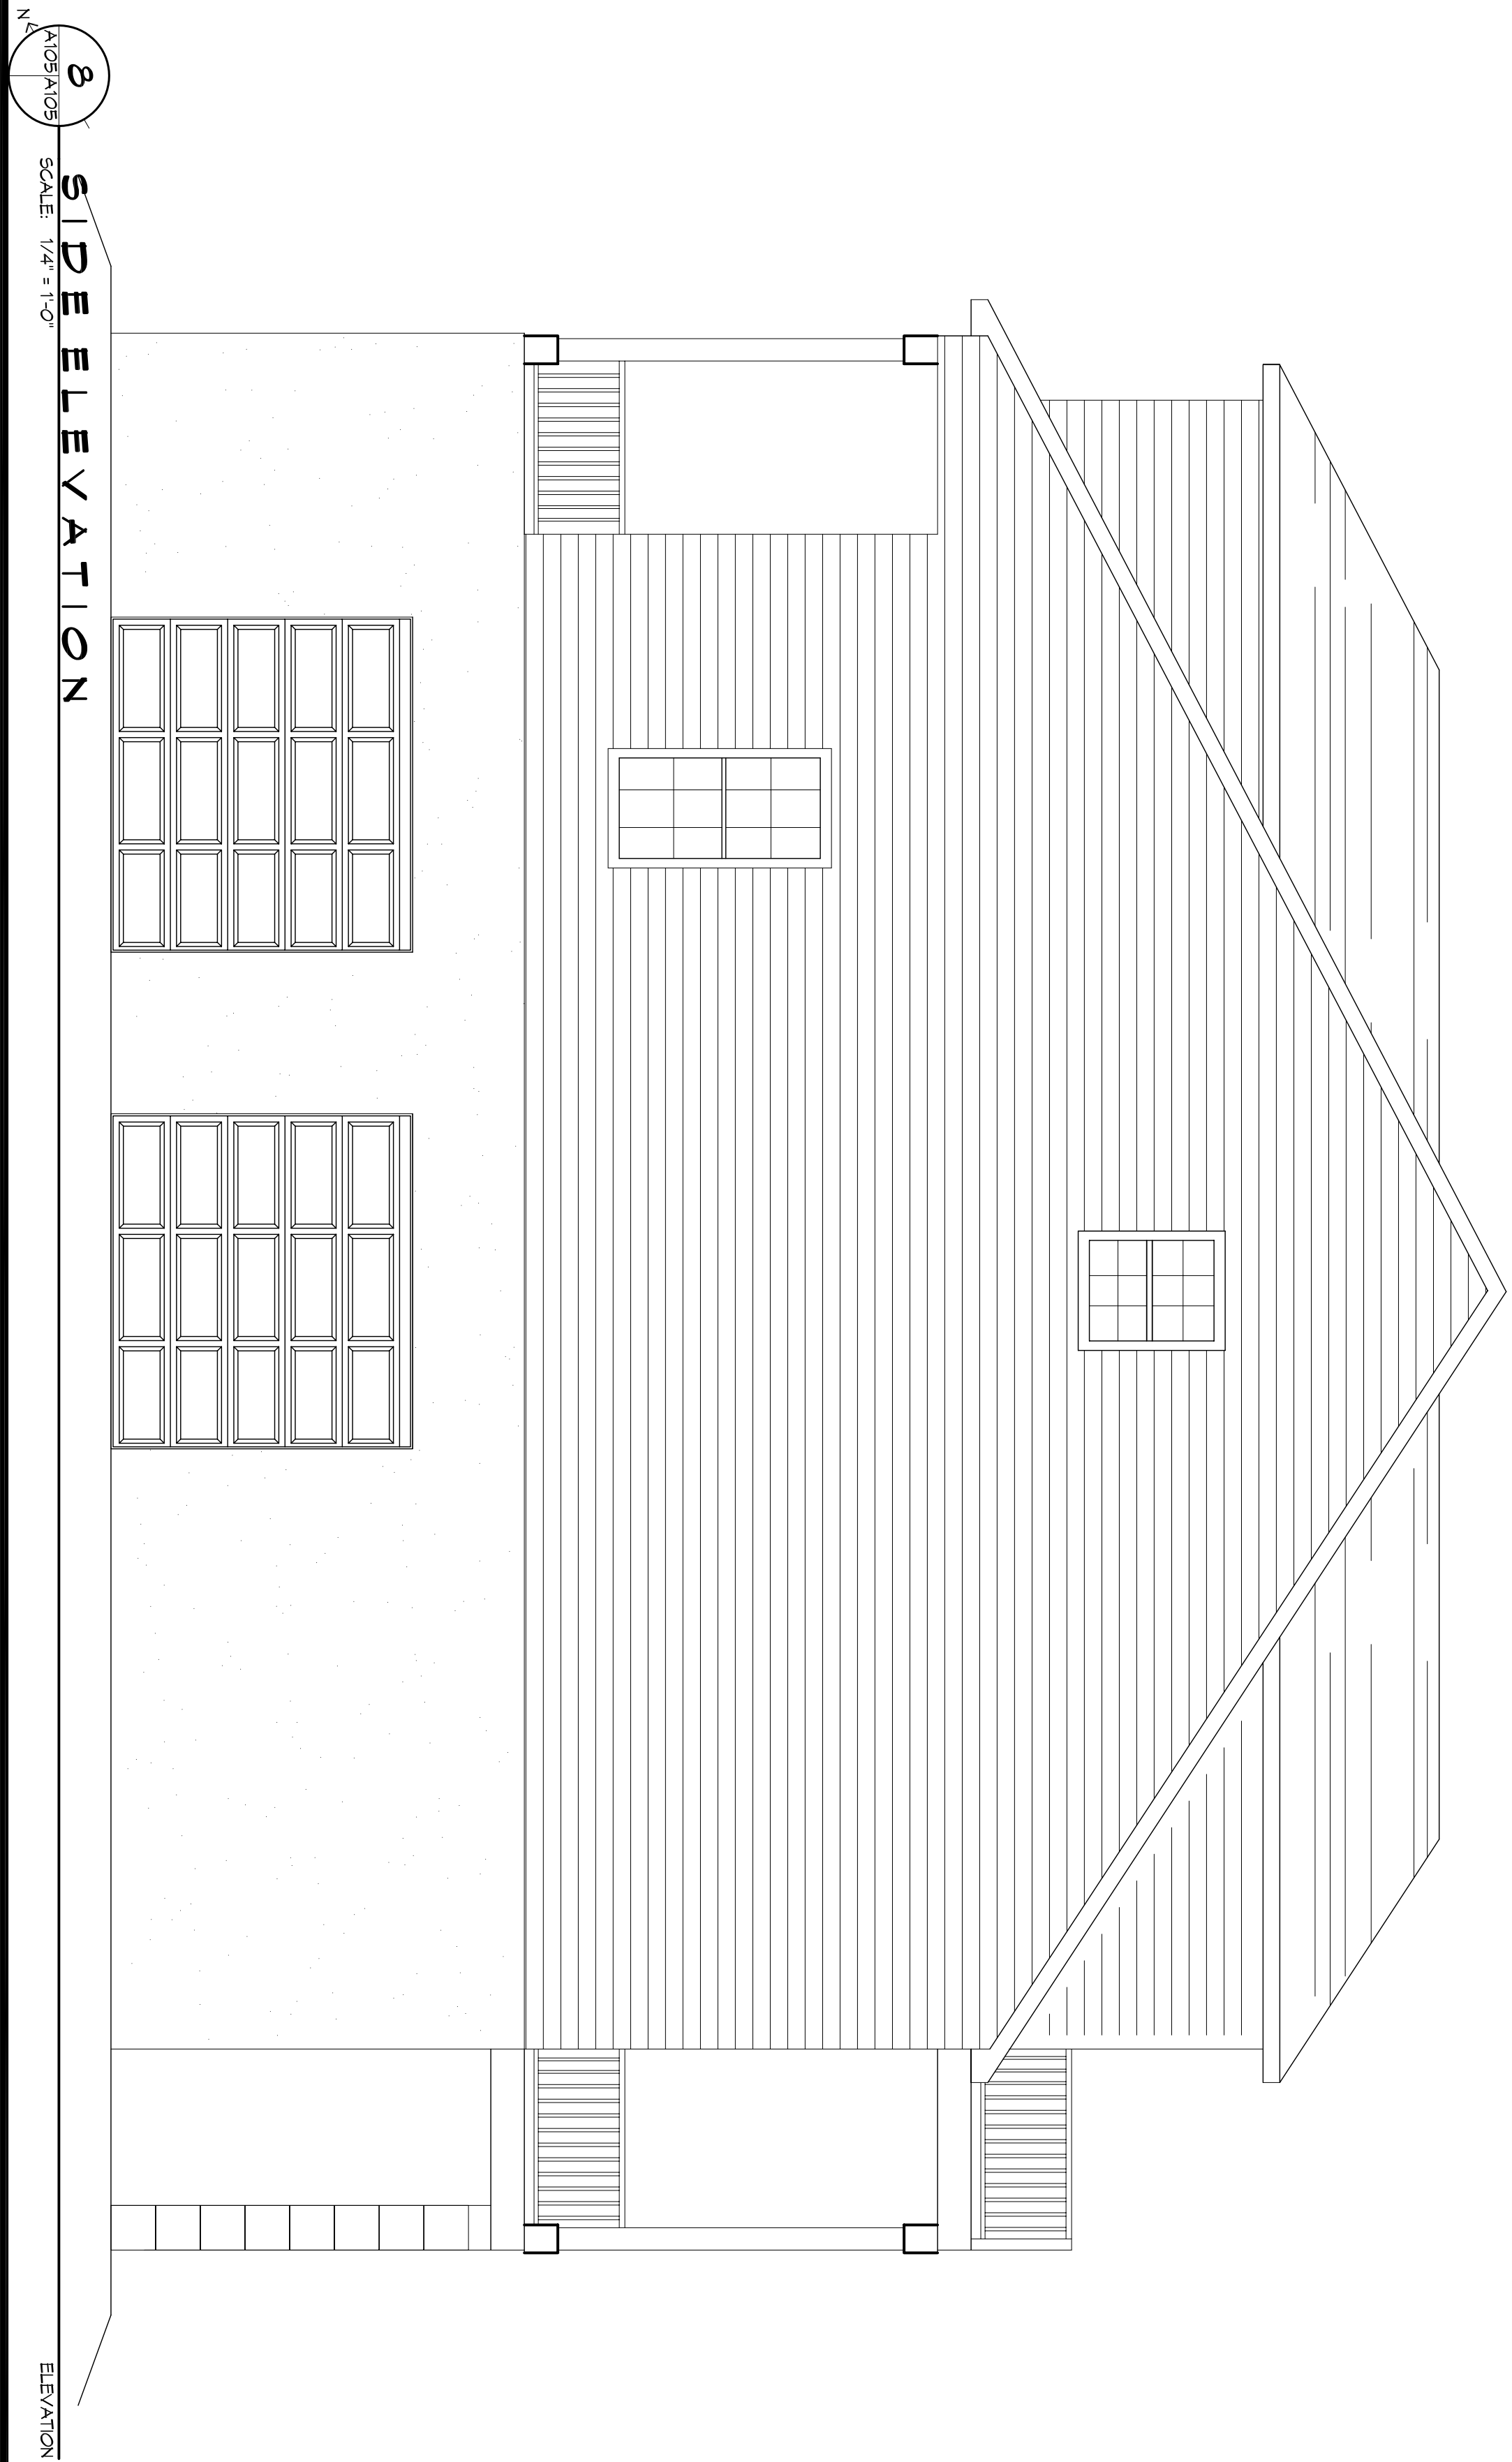

8 SIDE ELEVATION  
SCALE: 1/4" = 1'-0"

ELEVATION

SCALE:

#	DESCRIPTION	REVISIONS	
		DATE	



554 Old Spanish Trail  
Slidell, LA 70458  
PH: 985.649.5832

www.dammonengineering.com  
info@dammonengineering.com  
Fax: 985.641.5950

NEW ESTATE FOR:  
**LISA & BRUCE CLEMENT**

THREE JENNIFER LANE  
SLIDELL, LOUISIANA 70458

JOB No: 2251 DATE: 09-03-15  
DRAWN BY: CKD CHECKED BY: BAM

The above drawings and specifications, design and arrangements represented hereby are prepared by the firm of Dammon Engineering, Inc. and shall remain the property of Dammon Engineering, Inc. and shall not be used, copied, reproduced, or used in connection with any work or project other than the specific project for which they have been prepared and developed without written consent of Dammon Engineering, Inc. Your contact with these drawings or specifications shall constitute your acknowledgment of the above conditions. If you have any questions, please contact the office of Dammon Engineering, Inc. at 554 Old Spanish Trail, Slidell, Louisiana 70458.

SHEET TITLE:  
REAR & SIDE ELEVATION

DRAWING NUMBER:

SHEET NO: **A105**

4 OF 4