


FILE NAME: A:\RESIDENTIAL\New Home\4Floor\4Floor.dwg DATE: 05/15/2015 10:33:31 AM

SQUARE FOOTAGE	
LIVING	3121
SIDE PORCH	30
FRONT PORCH	300
REAR PORCH	432
GARAGE/STORAGE	912
TOTAL LIVING	2421
TOTAL SQ. FT.	4855

WINDOW SCHEDULE			
MARK	OPENING SIZE	DESCRIPTION	QTY.
A	3'0" X 7'0"	4/4 LITE VINYL SINGLE HUNG INSULATED WINDOW	3
B	2'0" X 4'0"	2/2 LITE VINYL SINGLE HUNG INSULATED WINDOW	1
C	3'0" X 7'0"	4/4 LITE VINYL S.H. INSULATED WINDOW W/ 16" TRANS.	4
D	2'6" X 4'6"	2/2 LITE VINYL SINGLE HUNG INSULATED WINDOW	2
E	3'0" X 5'0"	2/2 LITE VINYL SINGLE HUNG WINDOW INSULATED	1
F	3'0" X 7'0"	1/1 LITE VINYL SINGLE HUNG INSULATED WINDOW	6
G	3'0" X 7'0"	1/1 LITE VINYL S.H. INSULATED WINDOW W/ 16" TRANSOM	3

DOOR SCHEDULE			
MARK	SIZE	DESCRIPTION	QTY.
1	DBL 2'6" X 8'0"	EXT. 3 LITE 3/4 FRENCH SOLID WOOD DOORS W/ 16" TRANSOM	1 PAIR
2	3'0" X 8'0"	EXTERIOR 1 LITE FULL FRENCH METAL DOOR W/ 16" TRANSOM	1
3	3'0" X 8'0"	EXTERIOR 6 LITE 3/4 FRENCH METAL DOOR	1
4	3'0" X 8'0"	EXTERIOR 6 PANEL METAL DOOR RATED 20 MINUTES	2
5	3'0" X 8'0"	INTERIOR SOLID CORE 6 PANEL DOOR - ATTIC ACCESS	2
6	10'0" X 8'0"	EXTERIOR OVERHEAD METAL DOOR W/ OPENER	2
7	8'0" X 8'0"	EXTERIOR OVERHEAD METAL ROLL-UP DOOR	1
8	3'0" X 8'0"	CASED OPENING	4
9	2'8" X 6'0"	TEMPERED FRAMELESS GLASS SHOWER DOOR	1
10	2'8" X 8'0"	INTERIOR 6 PANEL H.C. MASONITE DOOR	5
11	3'0" X 8'0"	INTERIOR 6 PANEL H.C. MASONITE DOOR	7
12	2'4" X 8'0"	INTERIOR 6 PANEL H.C. MASONITE DOOR	4
13	2'0" X 8'0"	INTERIOR 6 PANEL H.C. MASONITE DOOR	4
14	2'4" X 8'0"	INTERIOR 6 PANEL H.C. MASONITE DOOR	1
15	2'8" X 8'0"	INTERIOR 6 PANEL H.C. MASONITE POCKET DOOR	1
16	2'4" X 8'0"	SLIDING BARN DOOR BY OWNER	1
17	DBL 16" X 8'0"	INTERIOR 6 PANEL H.C. MASONITE DOORS	1 PAIR

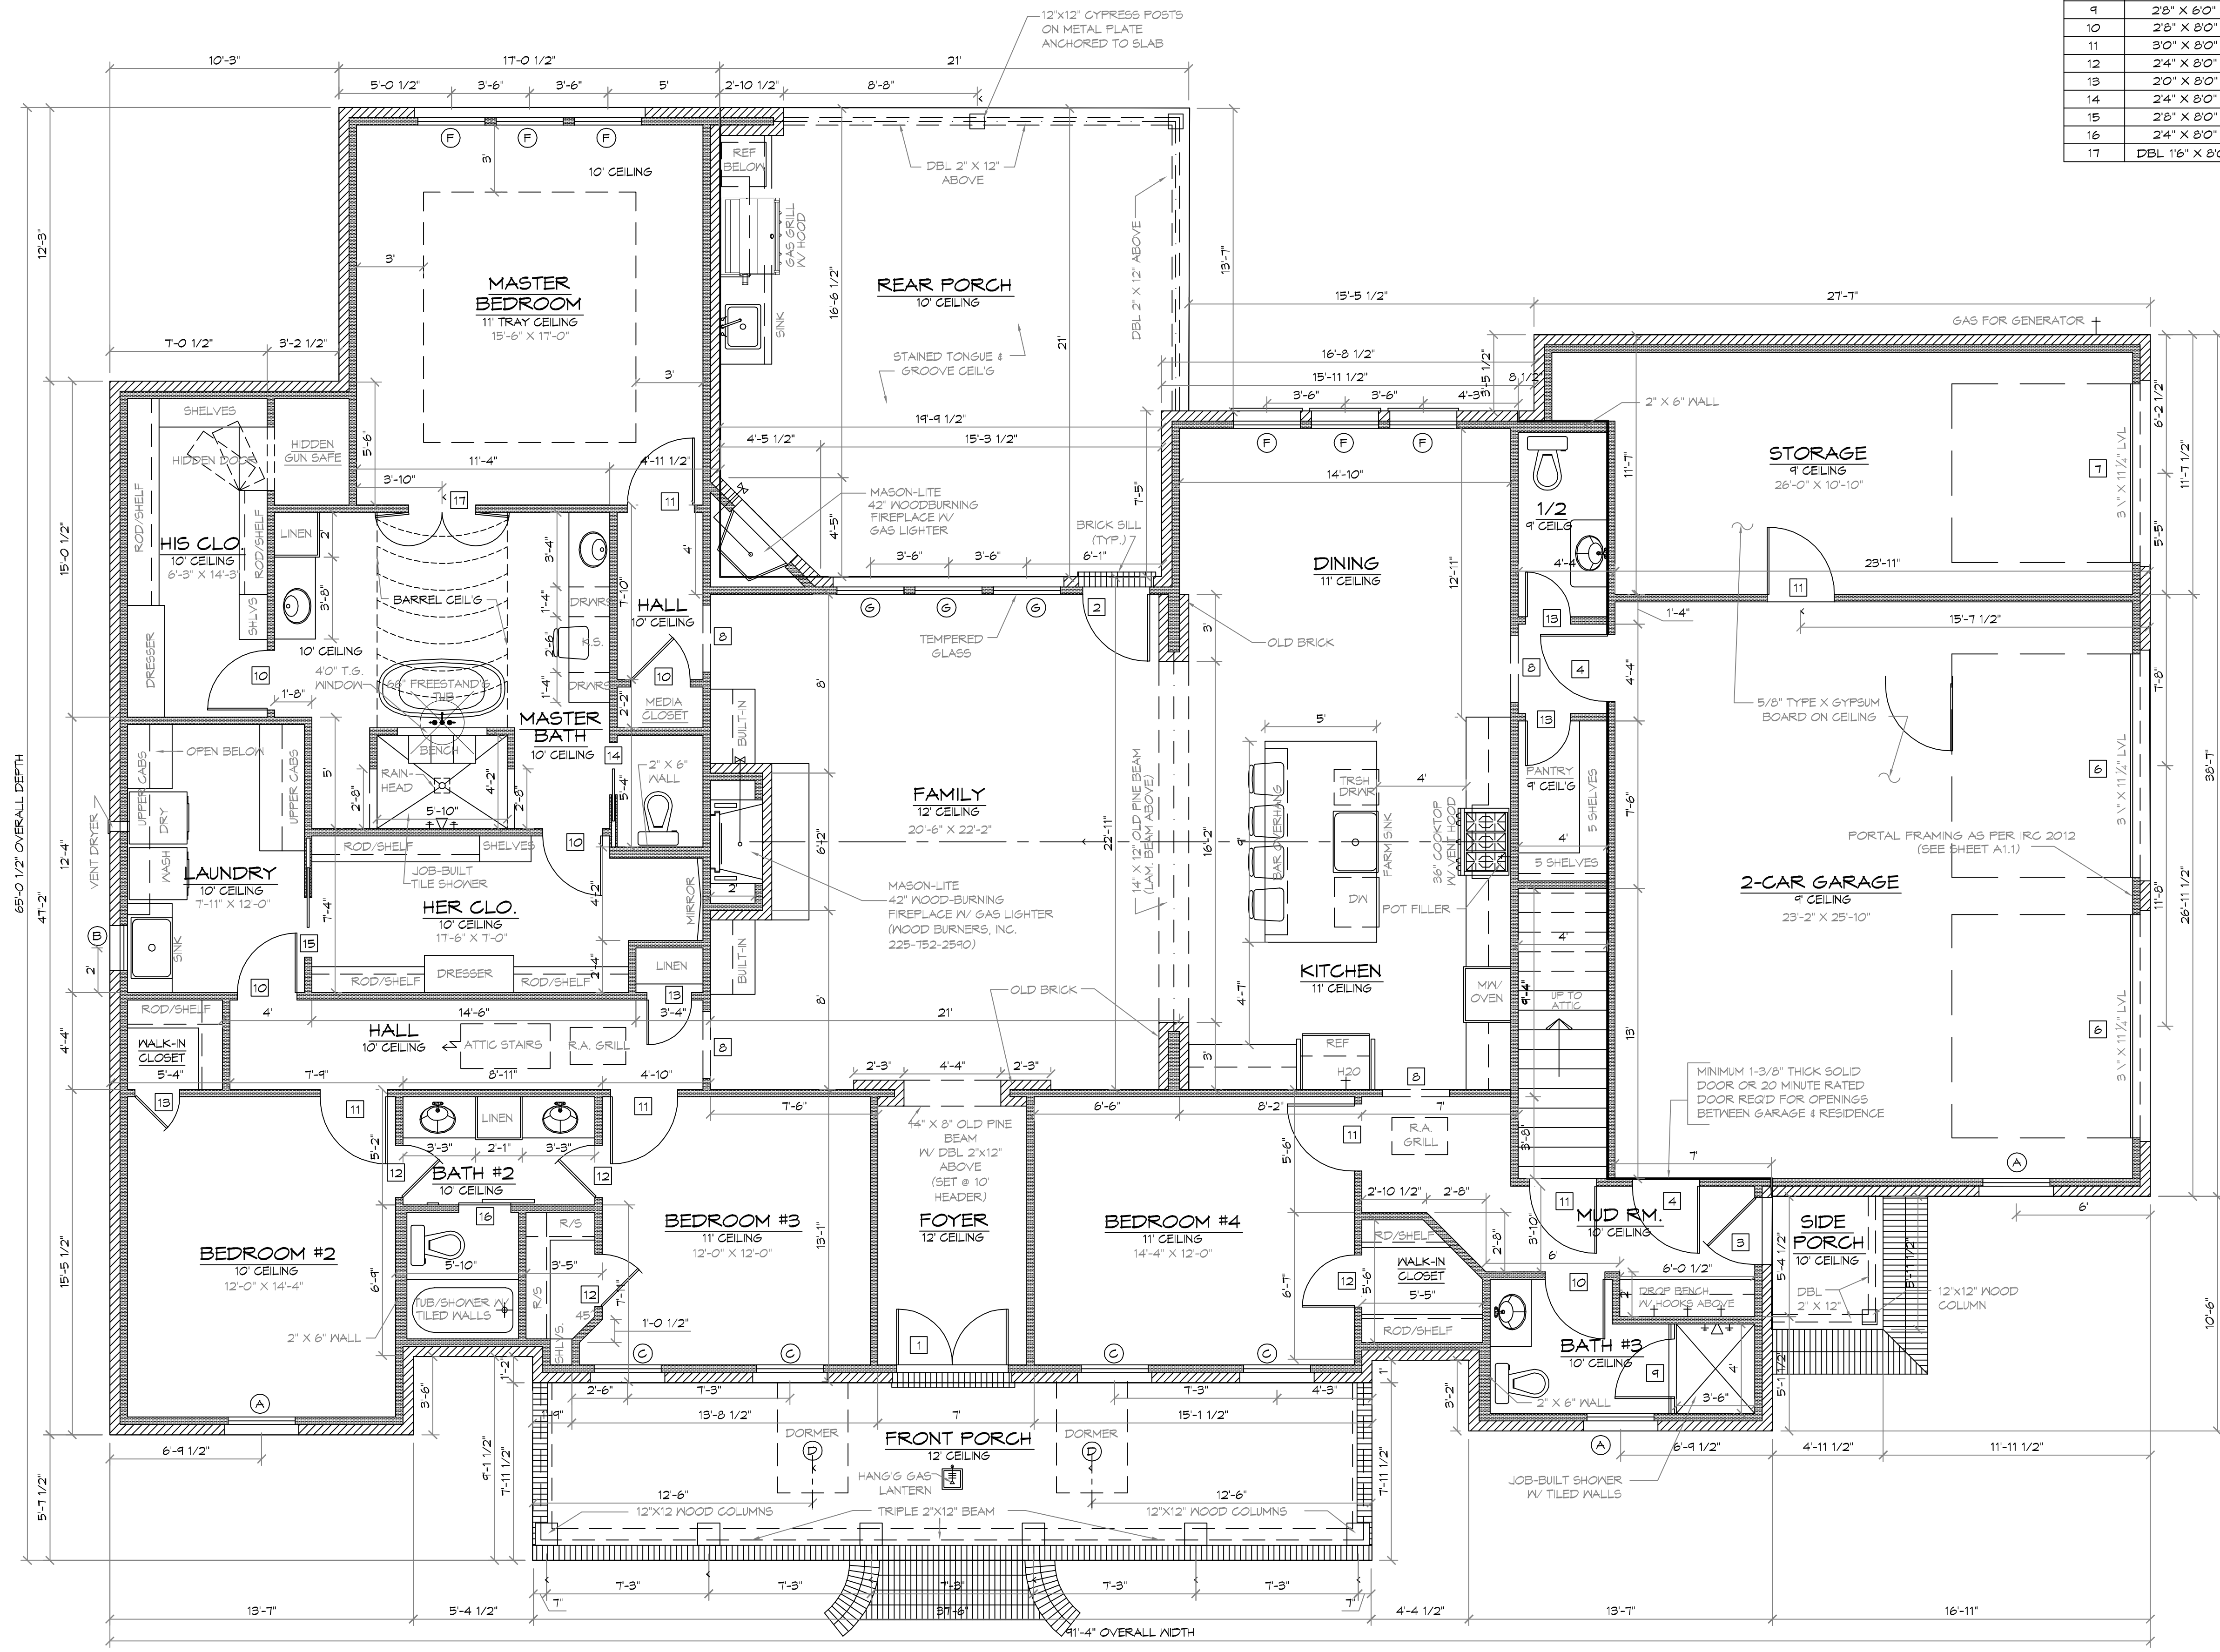

DAMMON ENGINEERING, INC.
 LOUISIANA & MISSISSIPPI
 Chief Engineer: Brian Mitchell, PE
 554 Old Spanish Trail
 Slidell, LA 70688
 www.dammonengineering.com
 info@dammonengineering.com
 PH: 985.649.9832

REVISIONS	DATE

SEAL: R:\Stamps\Brian Lo Stomp Professional.jpg

NEW RESIDENTIAL PROJECT
 ALANNOVAK
 240 HIGHLAND BLUFF DR
 SLIDELL, LA 70461

JOB No: 2015 DATE: 05-15-2015
 DRAWN BY: JAGMM CHECKED BY: CKD

SHEET TITLE: FLOOR PLAN
 DRAWING NUMBER:

A101
 SHEET No: 5 of 10