


1 SITE PLAN
SCALE: 1" = 30'-0"

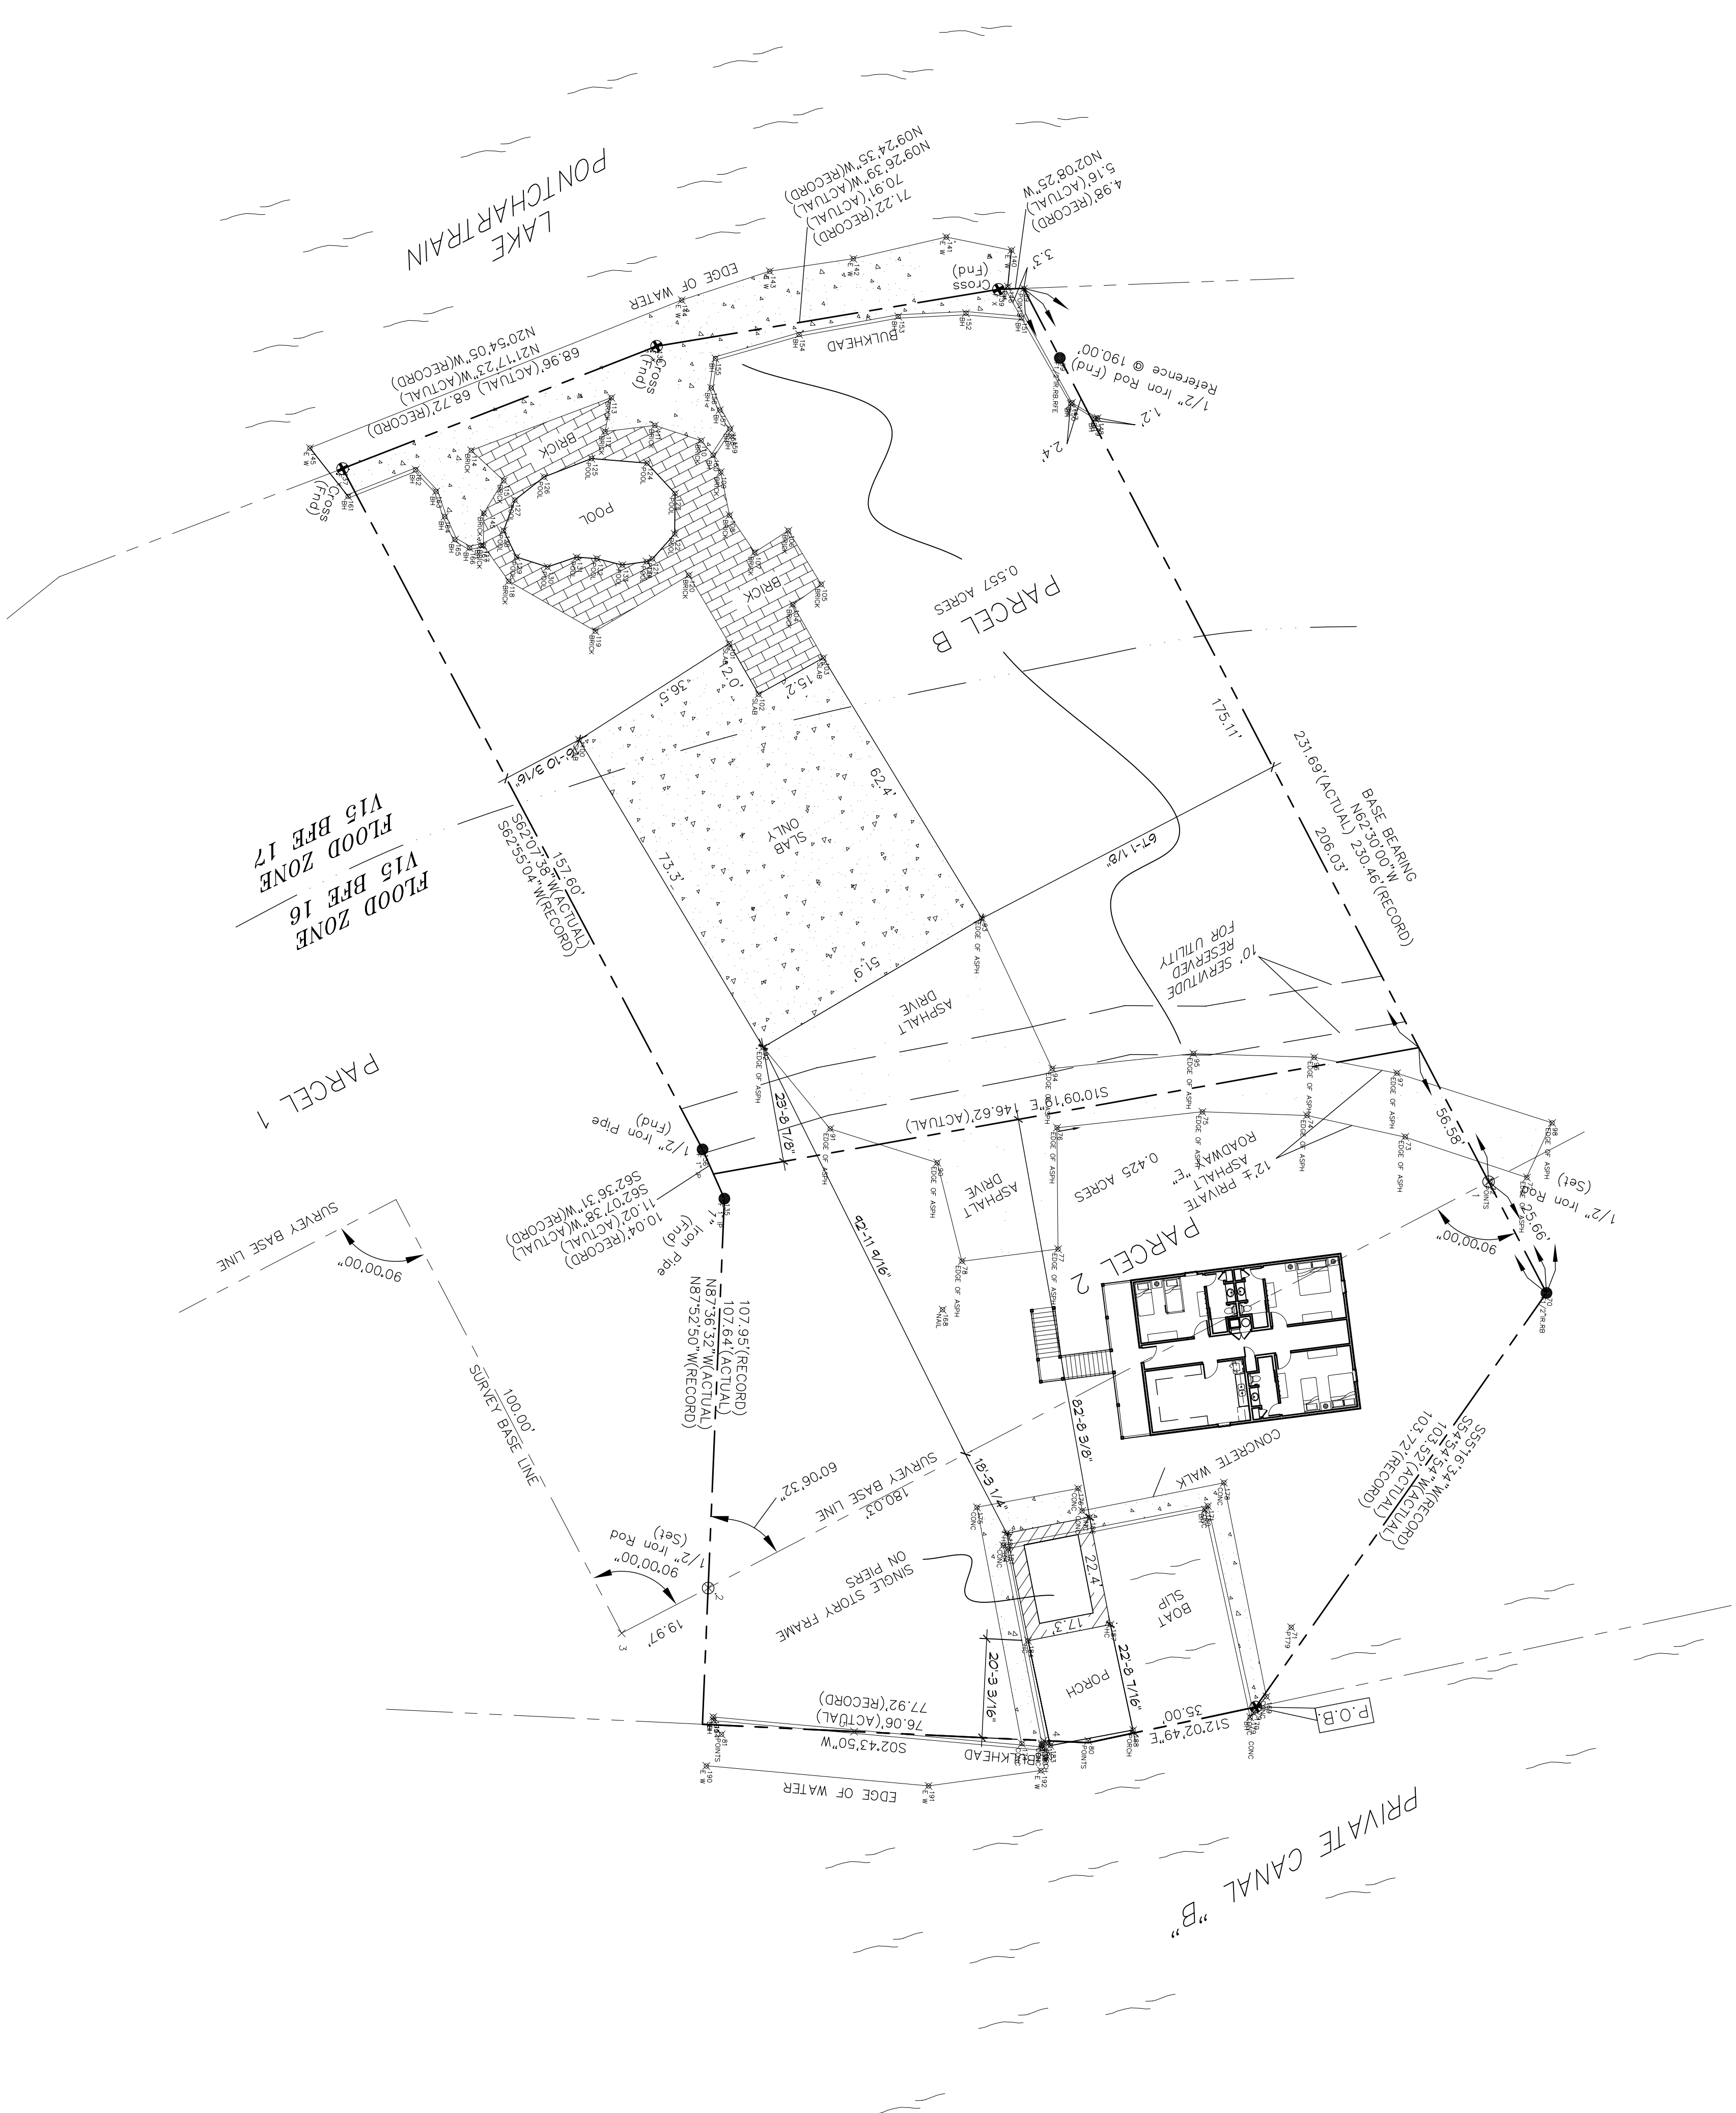

OVERALL SITE PLAN

SHEET NO.:
C101

DRAWING NUMBER:
SITE PLAN - OVERALL

A NEW RESIDENCE FOR
**BARBARA
FERGUSON**
SLIDELL, LA 70458

JOB No: [####] DATE: 09-16-16
DRAWN BY: ??? CHECKED BY: CD

**PRELIMINARY
NOT FOR
CONSTRUCTION**

#	DESCRIPTION	DATE

DAMMON
ENGINEERING, INC.
LOUISIANA & MISSISSIPPI

Chief Engineer: Brian Mistich, PE
554 Old Spanish Trail
Slidell, LA 70458

www.dammonengineering.com
info@dammonengineering.com
PH: 985.649.5832 F: 985.641.5950