

DOOR & HARDWARE SCHEDULE

TYPE	FRAME	HINGE	LOCK	ACCESSORIES	REMARKS
DOOR					
1 3/0x6/8x1-3/4	SOLID WOOD				
2 2-3/0x6/8x1-3/4	HOLLOW METAL				
3 3/0x6/8x1-3/4	ALUM/GLASS				
4 3/0x6/8x1-3/4	STEEL				
5 3/0x6/8x1-3/4	ALUMINUM				
6 9 FT. HIGH	WOOD				
7 3/0x6/8x1-3/4	DBL SWING				
	BUTT				
	BURGLERPRF				
	PASSAGE				
	PRIVACY				
	DEADBOLT				
	KEYED HANDLE				
	PUSH PULL				
	ALARM				
	VIEW GLASS				
	CLOSER				
	1 HR. RATED				
	VINYL COVERED ACCORION DOOR WITH CEILING TRACK. (MEDIUM GRADE)				


WINDOW SCHEDULE

TYPE	FRAME	GLASS	LITES	ACCESSORIES	REMARKS
WINDOW					
A 3/0x3/0	FIXED	VERTICAL SLIDE			
B 6/0x3/0	HORIZ SLIDE				
C 3/0x3/0	STEEL				
	ALUMINUM				
	WOOD				
	TINTED				
	PLAIN				
	INSULATED				
	2/2				
	4/4				
	6/6				
	8/8				
	12/12				
	SCREEN				
	SHUTTER				
	NONE				
	ALARM				
	1 HR. RATED				

FINISH SCHEDULE

ROOM	FLOOR	BASE	WALLS	CEILING	CLG HT	REMARKS
REV. WELLINGTON	CARPET	VINYL	BRD. BATTON PLYWOOD	BENED PLYWOOD	9'-0"	
OFFICE	VINYL TILE	WOOD	GYP BOARD	GYP BOARD	9'-0"	
SECRETARY	CONCRETE	CERAMIC	CMU	ACOUSTIC TILE (2x2)	9'-0"	
TOILET			4' WNSCT. CERAM.		9'-0"	
KITCHEN					9'-0"	
DINING					9'-0"	
STORE					9'-0"	
WAREHOUSE					10'-0"	
WAITING AREA					9'-0"	
FOOD SUPPLY					9'-0"	
MEN					9'-0"	
WOMEN					9'-0"	

NOTE:
SEE SHEET A-5 FOR GENERAL NOTES.

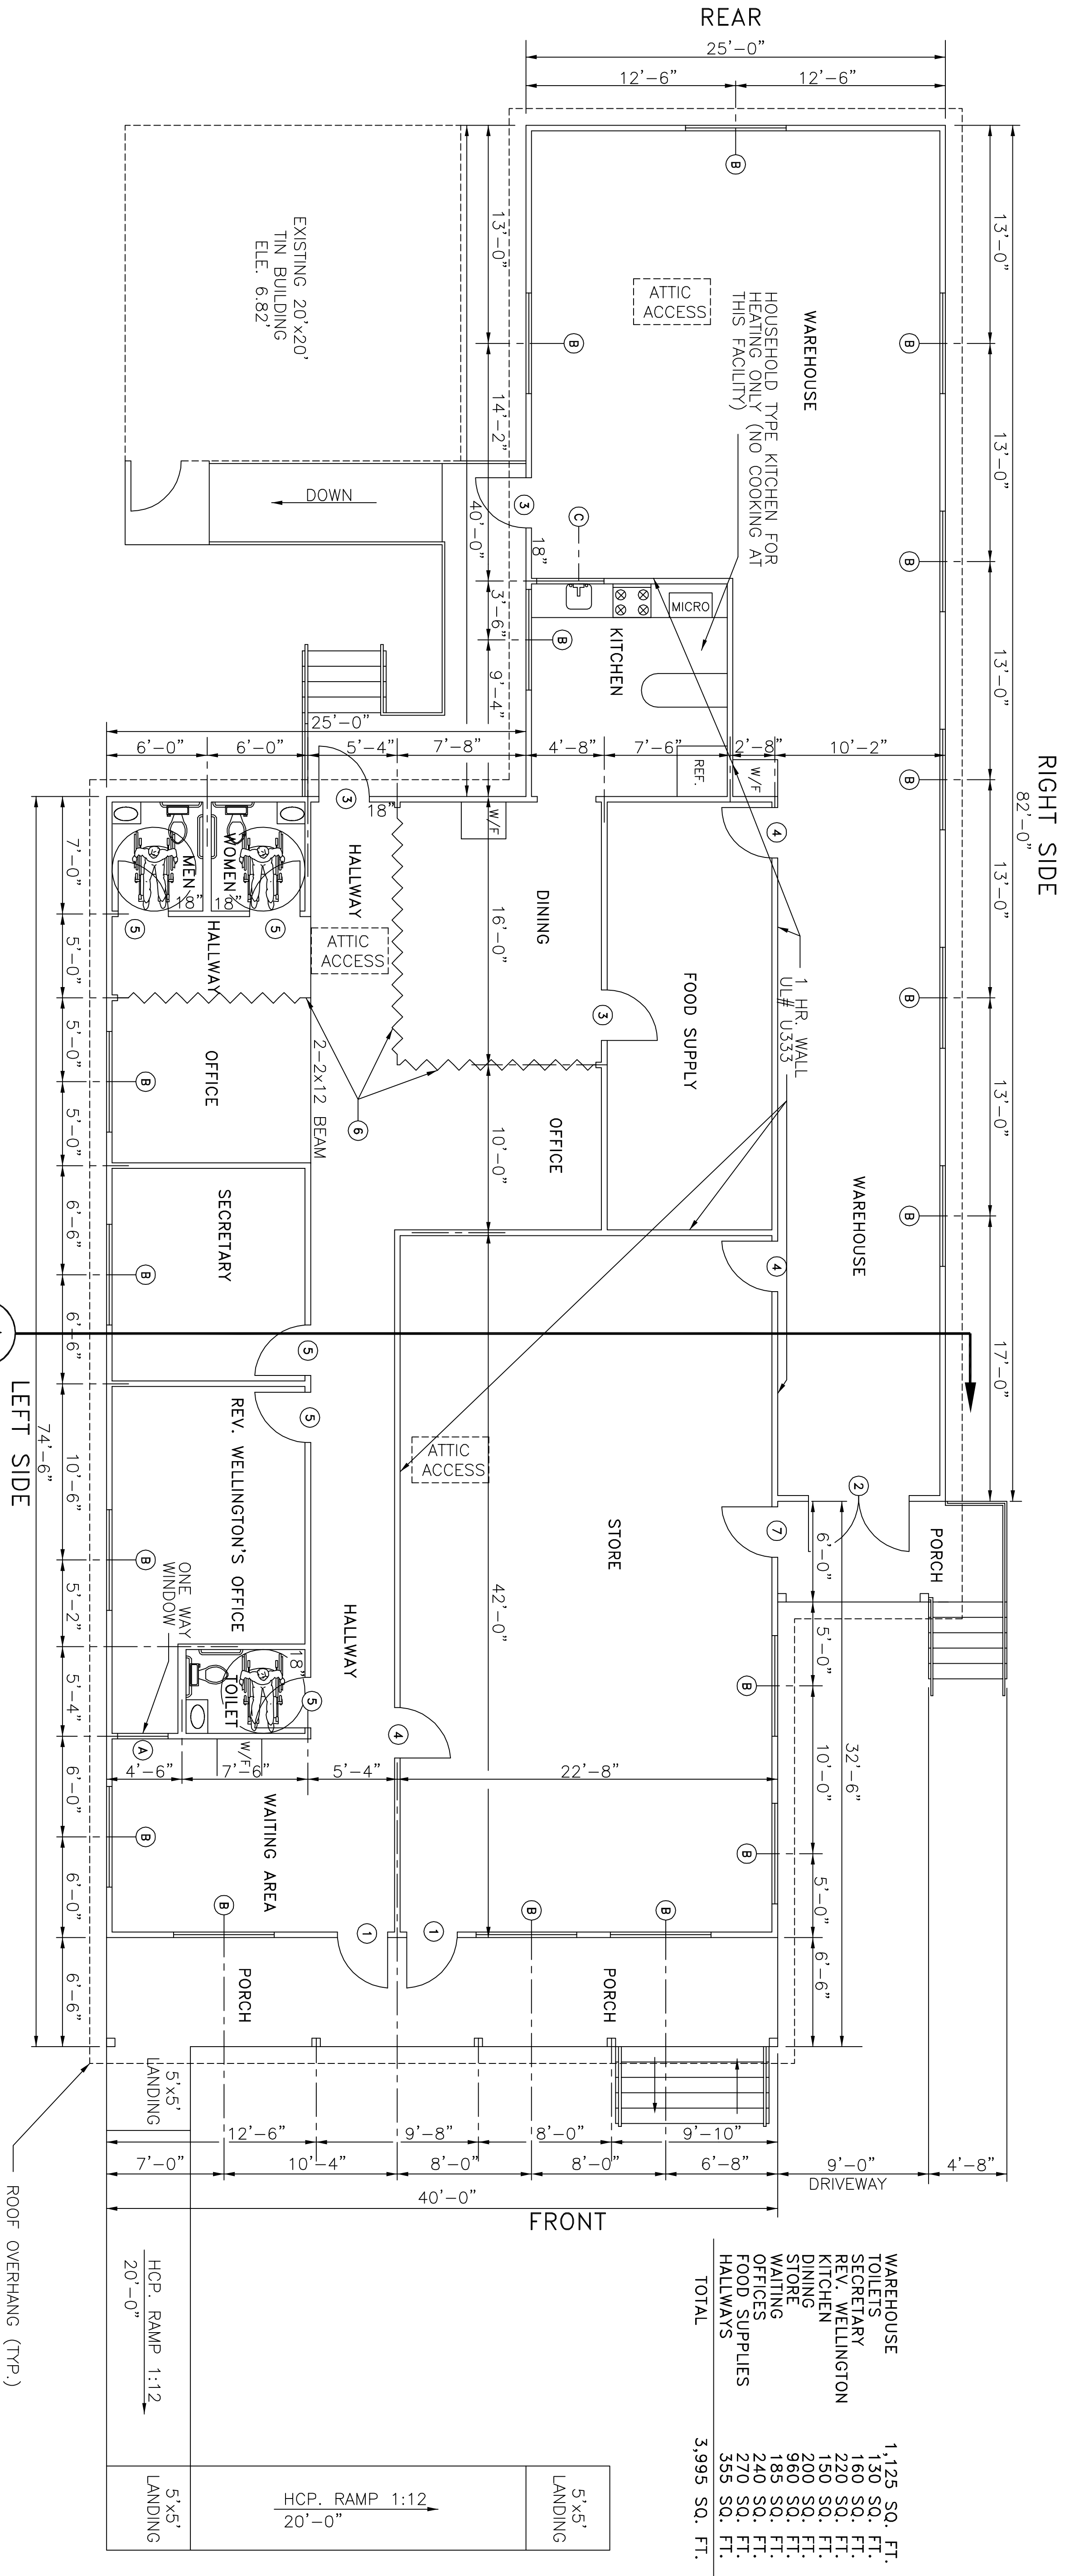

WAREHOUSE	1,125 SQ. FT.
TOILETS	130 SQ. FT.
SECRETARY	160 SQ. FT.
REV. WELLINGTON	220 SQ. FT.
KITCHEN	150 SQ. FT.
DINING	200 SQ. FT.
STORE	960 SQ. FT.
WAITING	185 SQ. FT.
OFFICES	240 SQ. FT.
FOOD SUPPLIES	270 SQ. FT.
HALLWAYS	355 SQ. FT.
TOTAL	3,995 SQ. FT.

FLOOR PLAN

SCALE: 3/16"=1'-0"

NOTE: CEILING JOIST SHALL BE FACTORY BUILT ROOF TRUSSES TO SPAN DISTANCES SHOWN.

COMMUNITY CHRISTIAN CONCERN

DAMMON ENGINEERING, INC.
ARCHITECTS — ENGINEERS
2000 OLD SPANISH TRAIL, STE 100 985-649-5832 SLIDELL, LA. 70458
DAMMONENGINEERING.COM

FLOOR PLAN

CCC
2228 SECOND STREET
SLIDELL, LOUISIANA

SCALE: AS NOTED

FILE:

JOB NO. 1461

DATE: 7-14-03

SHEET

A-1

OF