




FRONT ELEVATION
SCALE: 1/4"=1'-0"

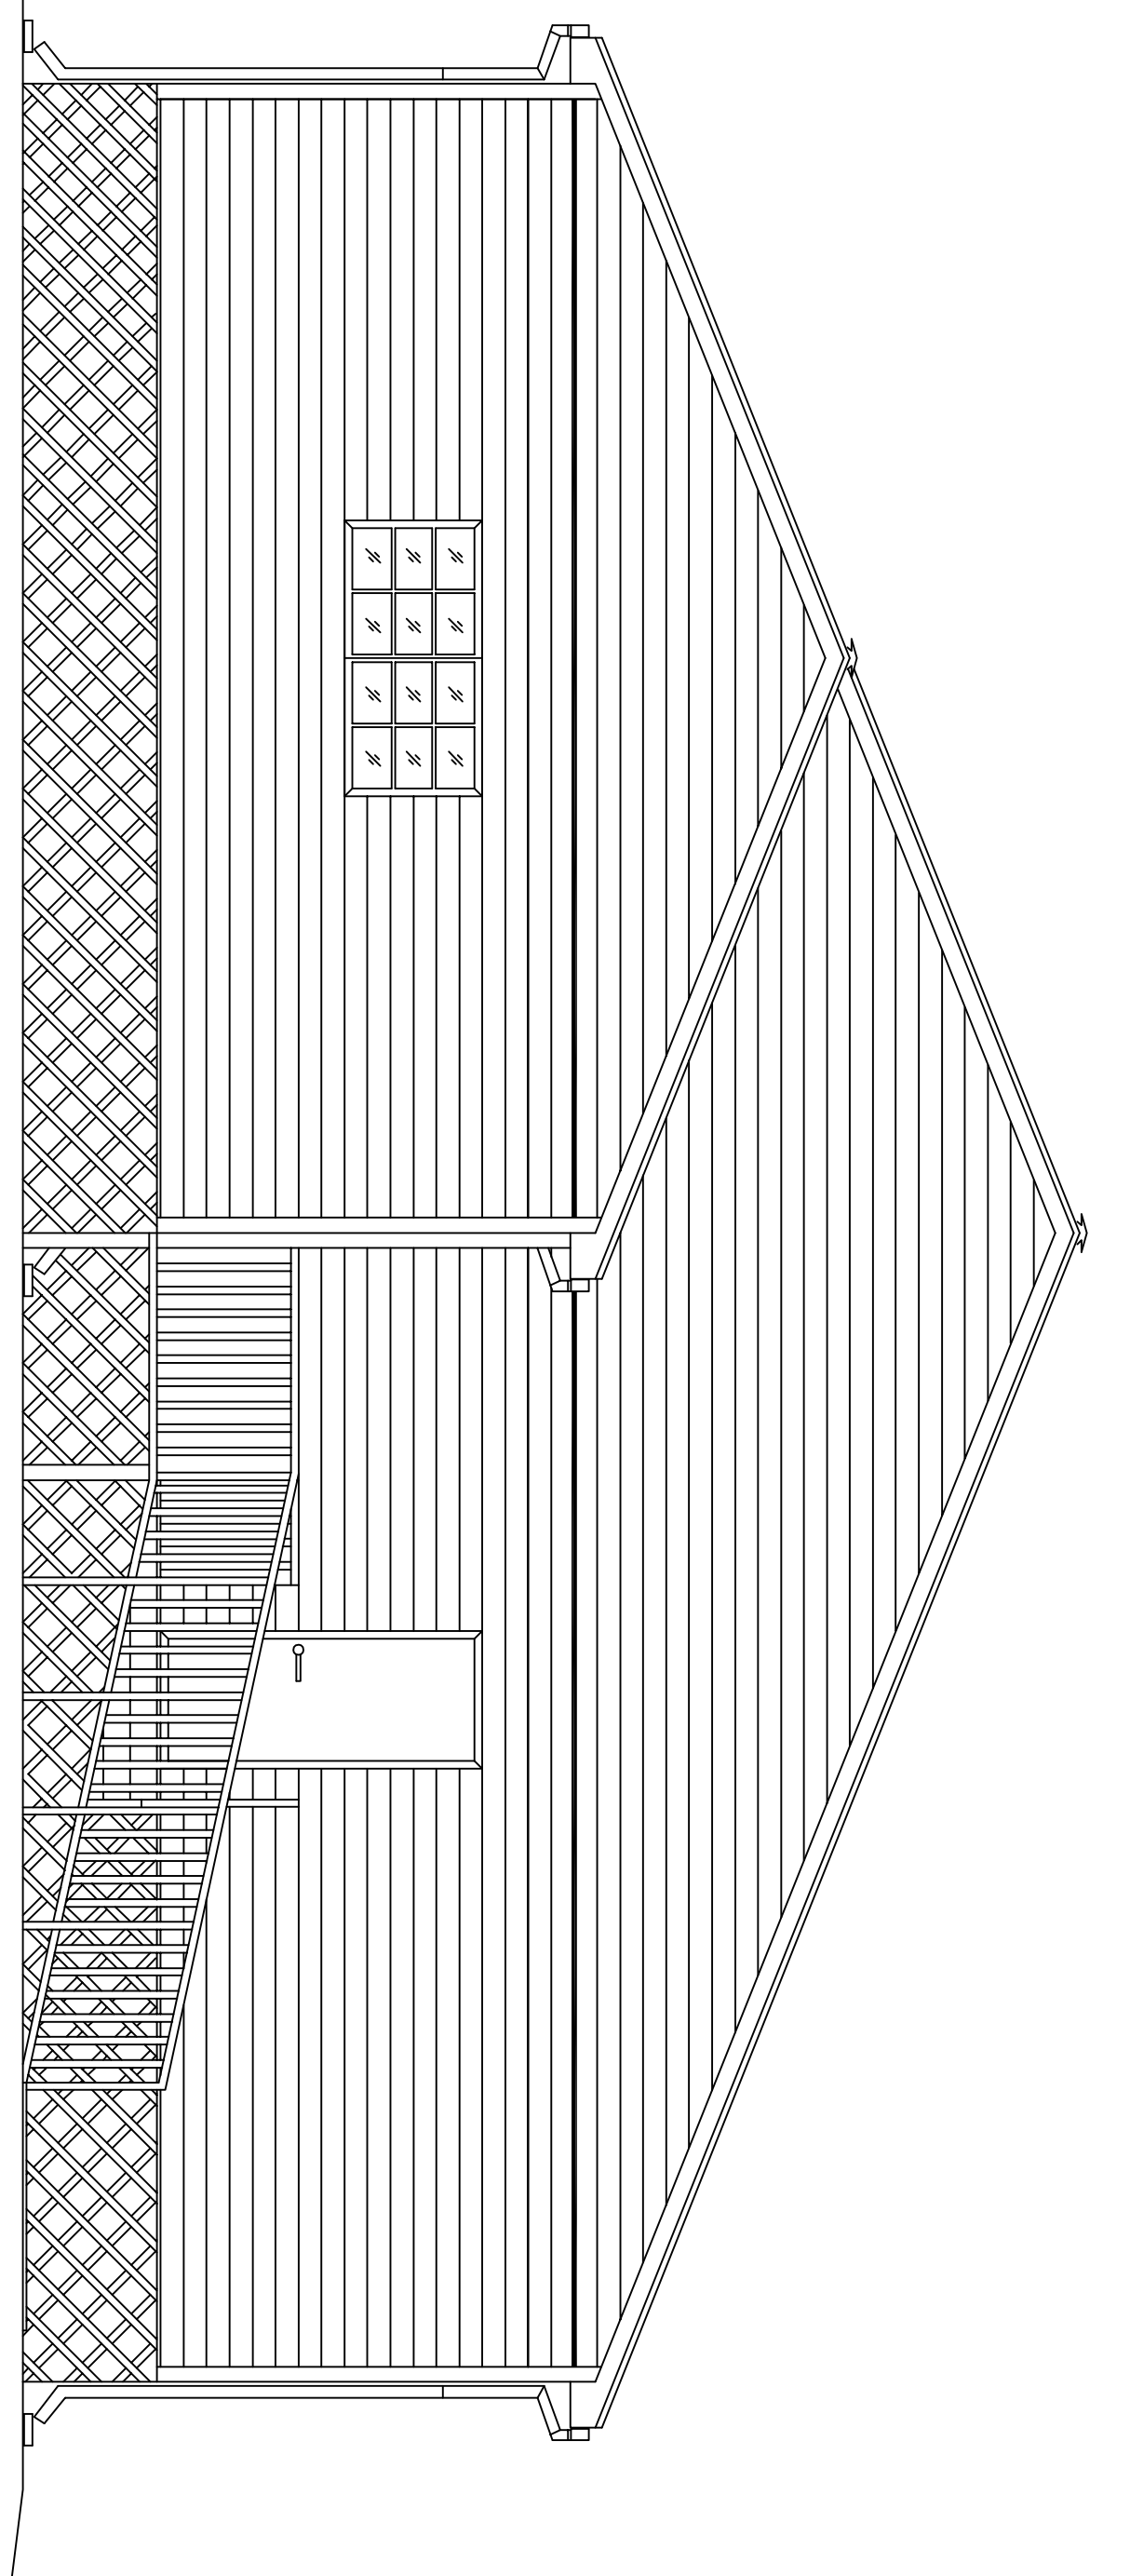

REAR ELEVATION
SCALE: 1/4"=1'-0"

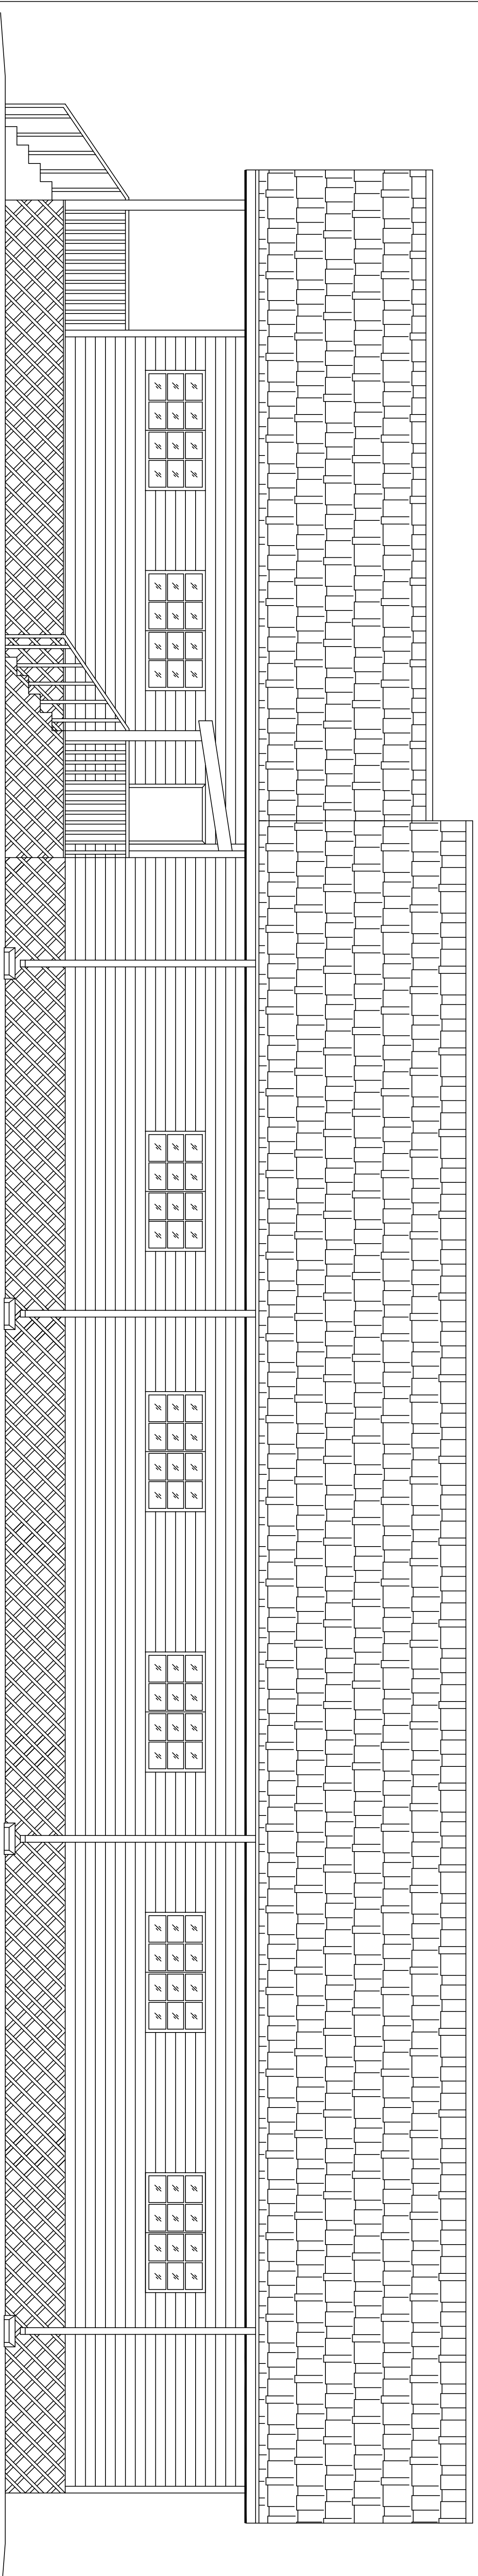

RIGHT SIDE ELEVATION
SCALE: 1/4"=1'-0"

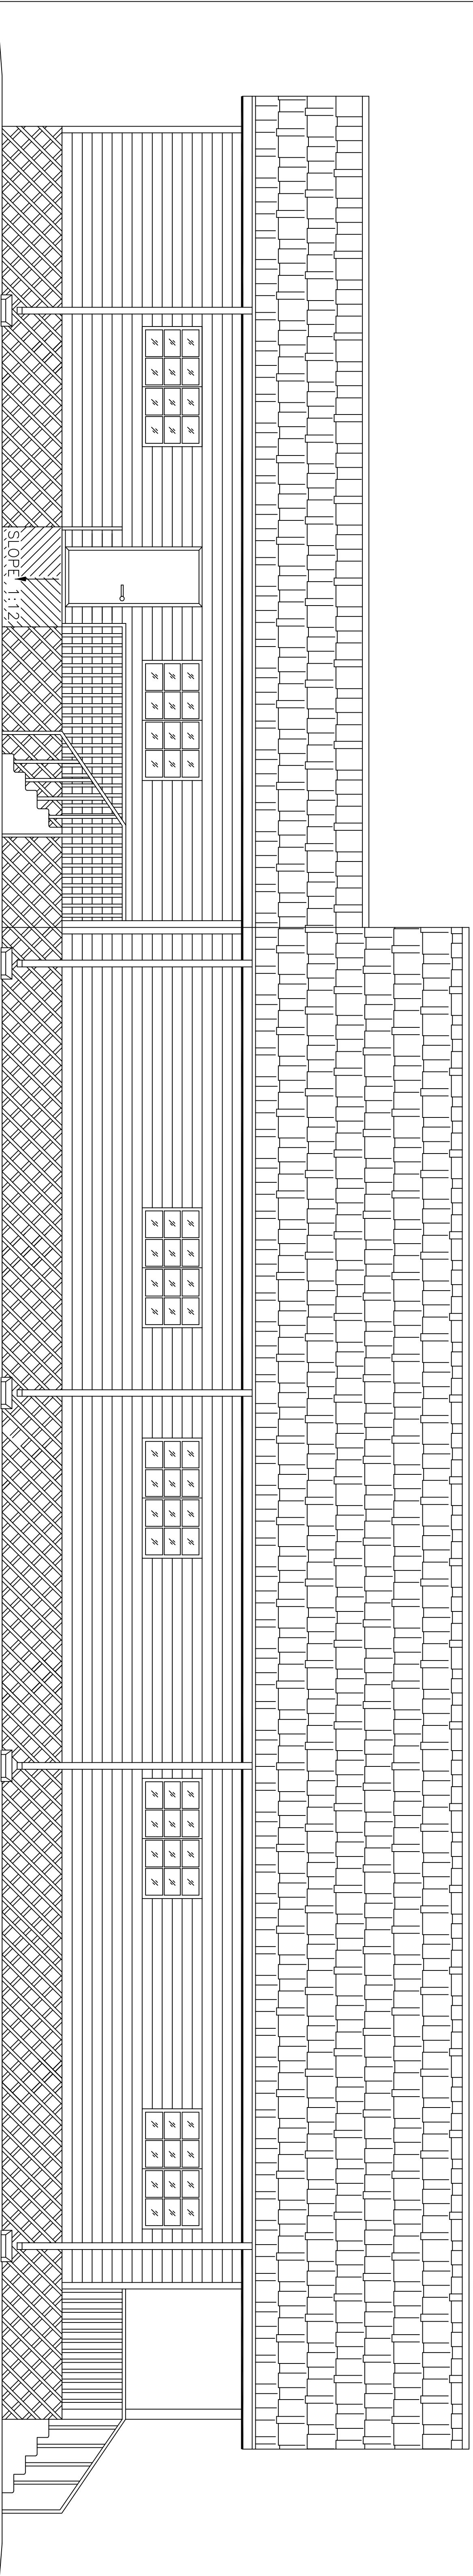

LEFT SIDE ELEVATION
SCALE: 1/4"=1'-0"

ELEVATIONS

CCC
2228 SECOND STREET
SLIDELL, LOUISIANA

COMMUNITY CHRISTIAN CONCERN

DAMMON ENGINEERING, INC.
ARCHITECTS — ENGINEERS

2000 OLD SPANISH TRAIL STE 100 985-649-5832 SLIDELL, LA. 70458
DAMMONENGINEERING.COM

SCALE: AS NOTED

FILE:

JOB NO. 1461

DATE: 7-14-03

SHEET

A-2

OF