



DEMOLITION PLAN
SCALE: 1"=10'

- DEMOLITION NOTES:
1. TAKE SPECIAL PRECAUTIONS TO PRESERVE THE EXISTING OAK TREE IN FRONT YARD.
 2. TAPE OFF AREA TO PREVENT PARKING/STORING ON ROOFS.
 3. AREA IN PARKING LOT ACROSS STREET MAY BE USED FOR STAGING.
 4. REMOVE ALL EXISTING SIDEWALKS.

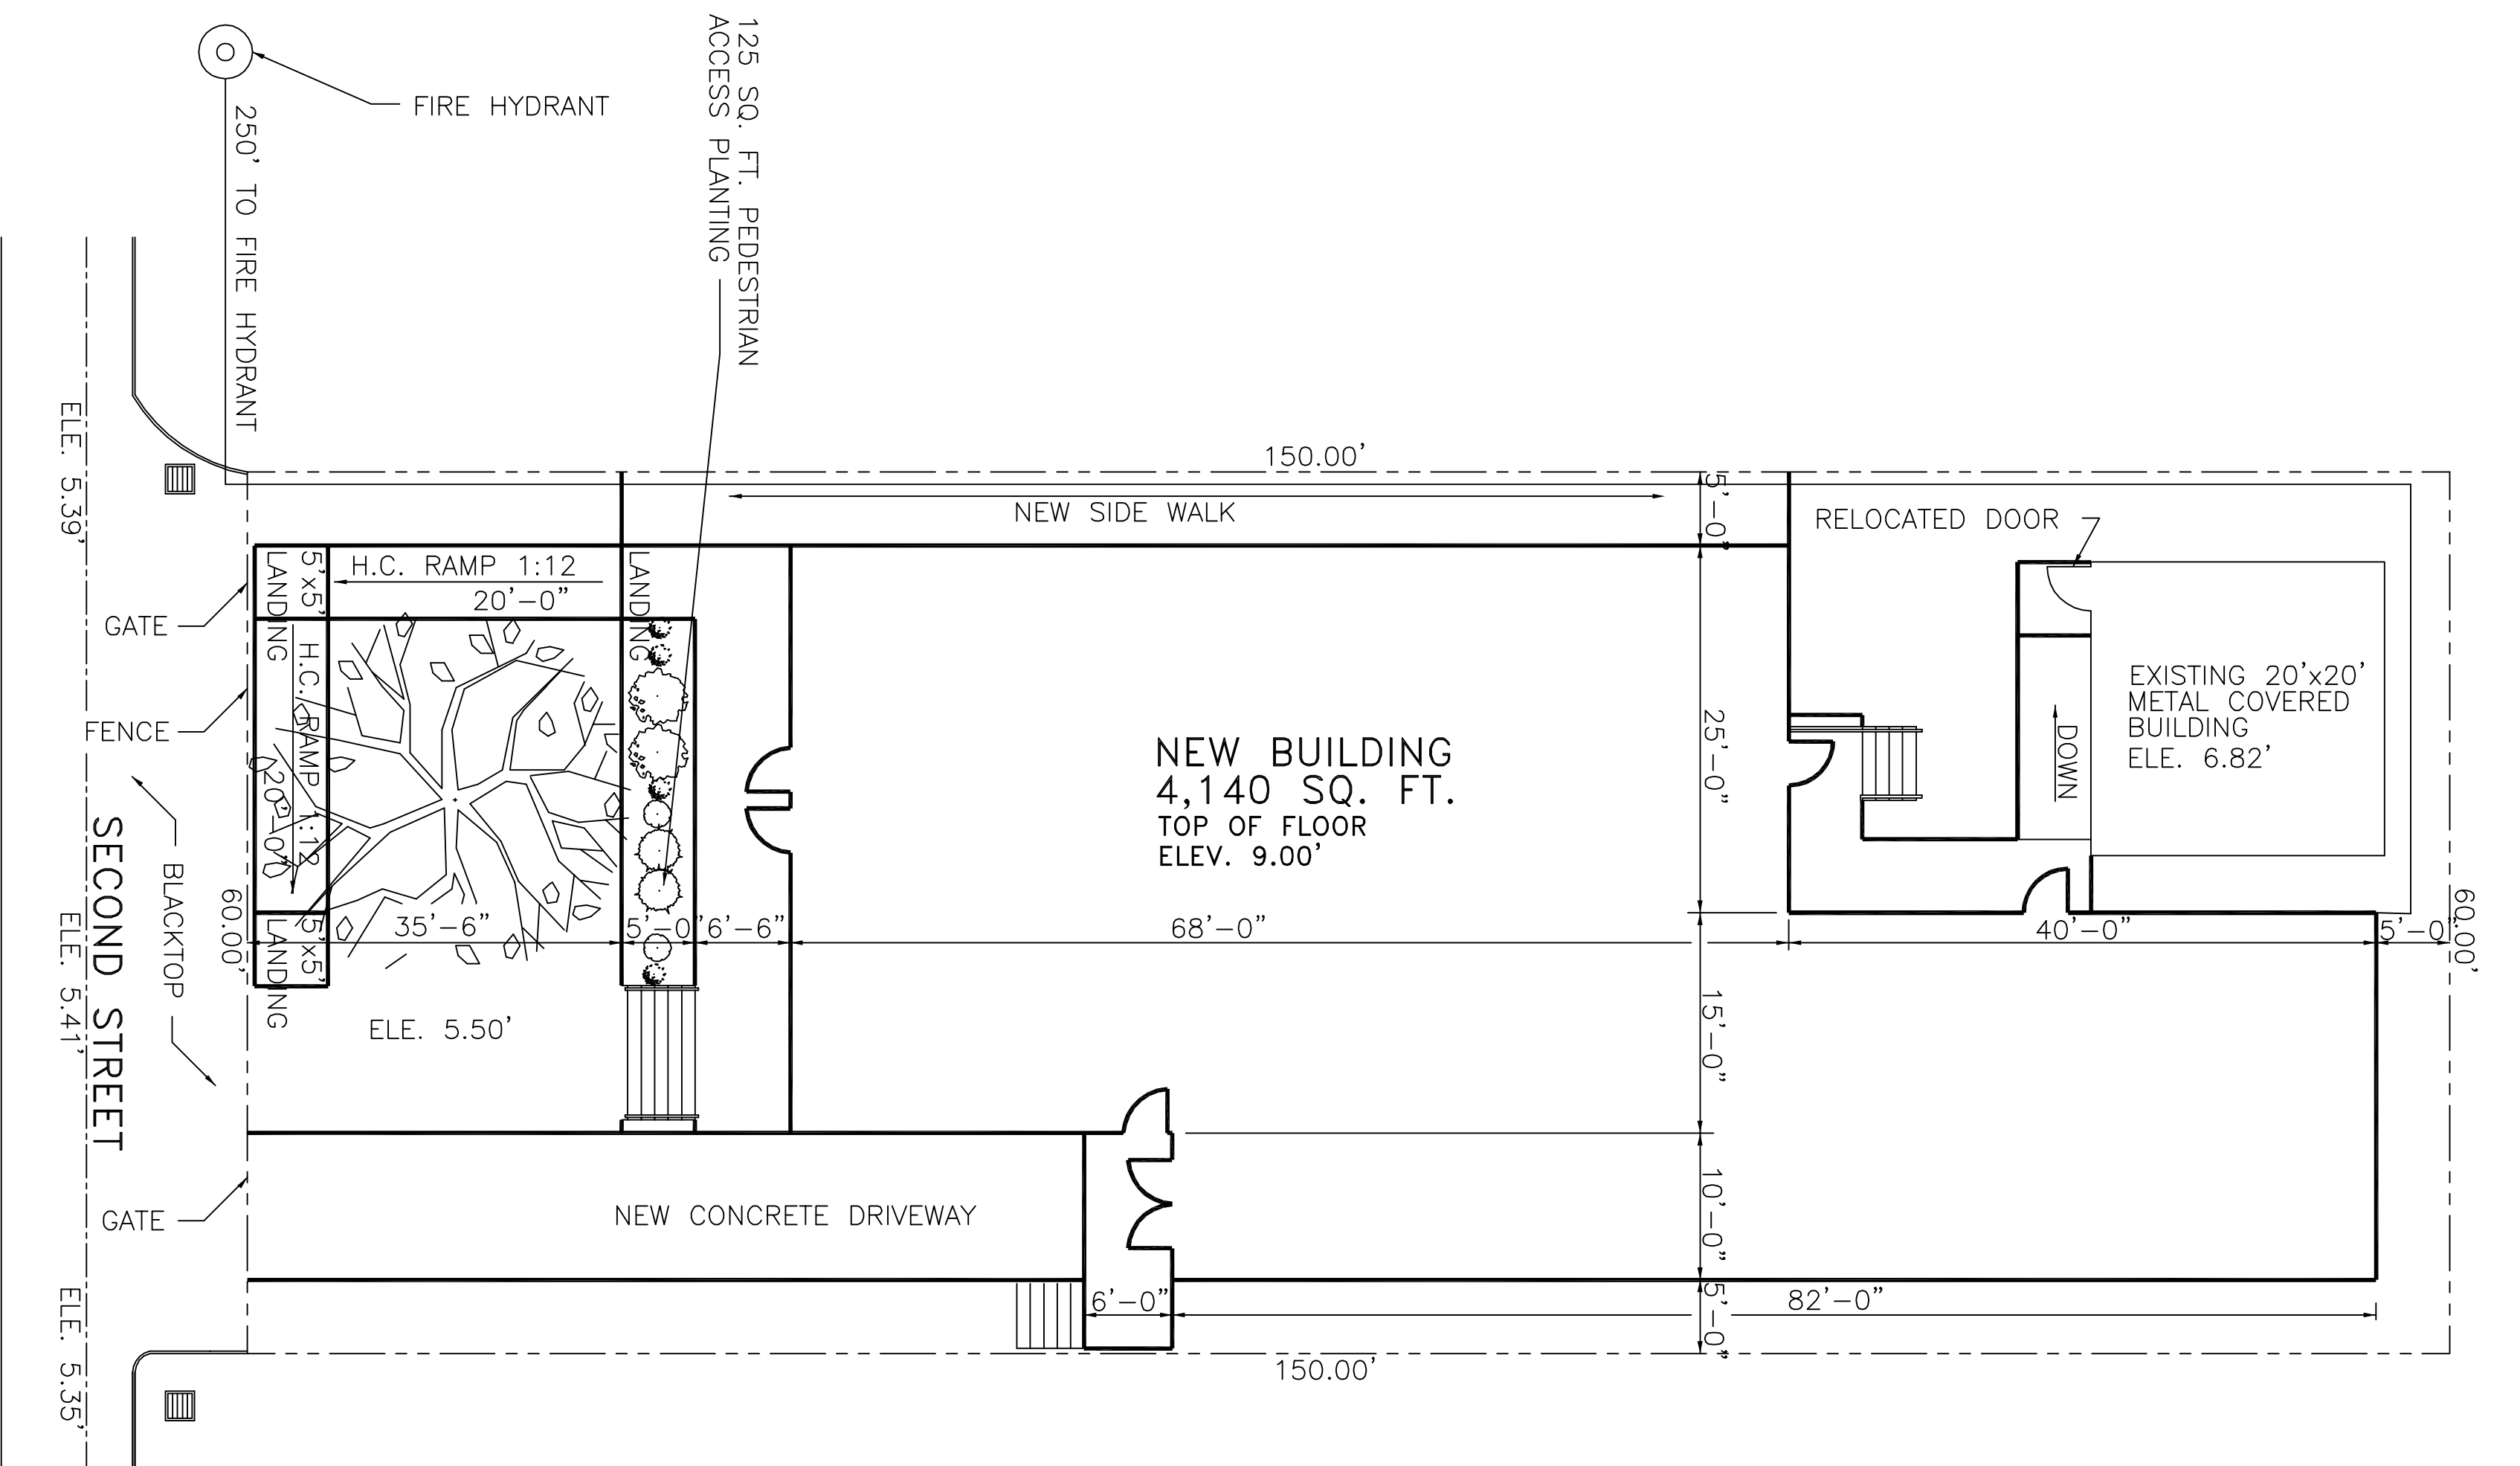

SITE PLAN
SCALE: 1"=10'

- LEGEND**
- EXISTING
 - PROPERTY LINE
 - NEW
 - EXISTING CATCH BASIN
 - FIRE HYDRANT
 - DIRECTION OF WATER FLOW

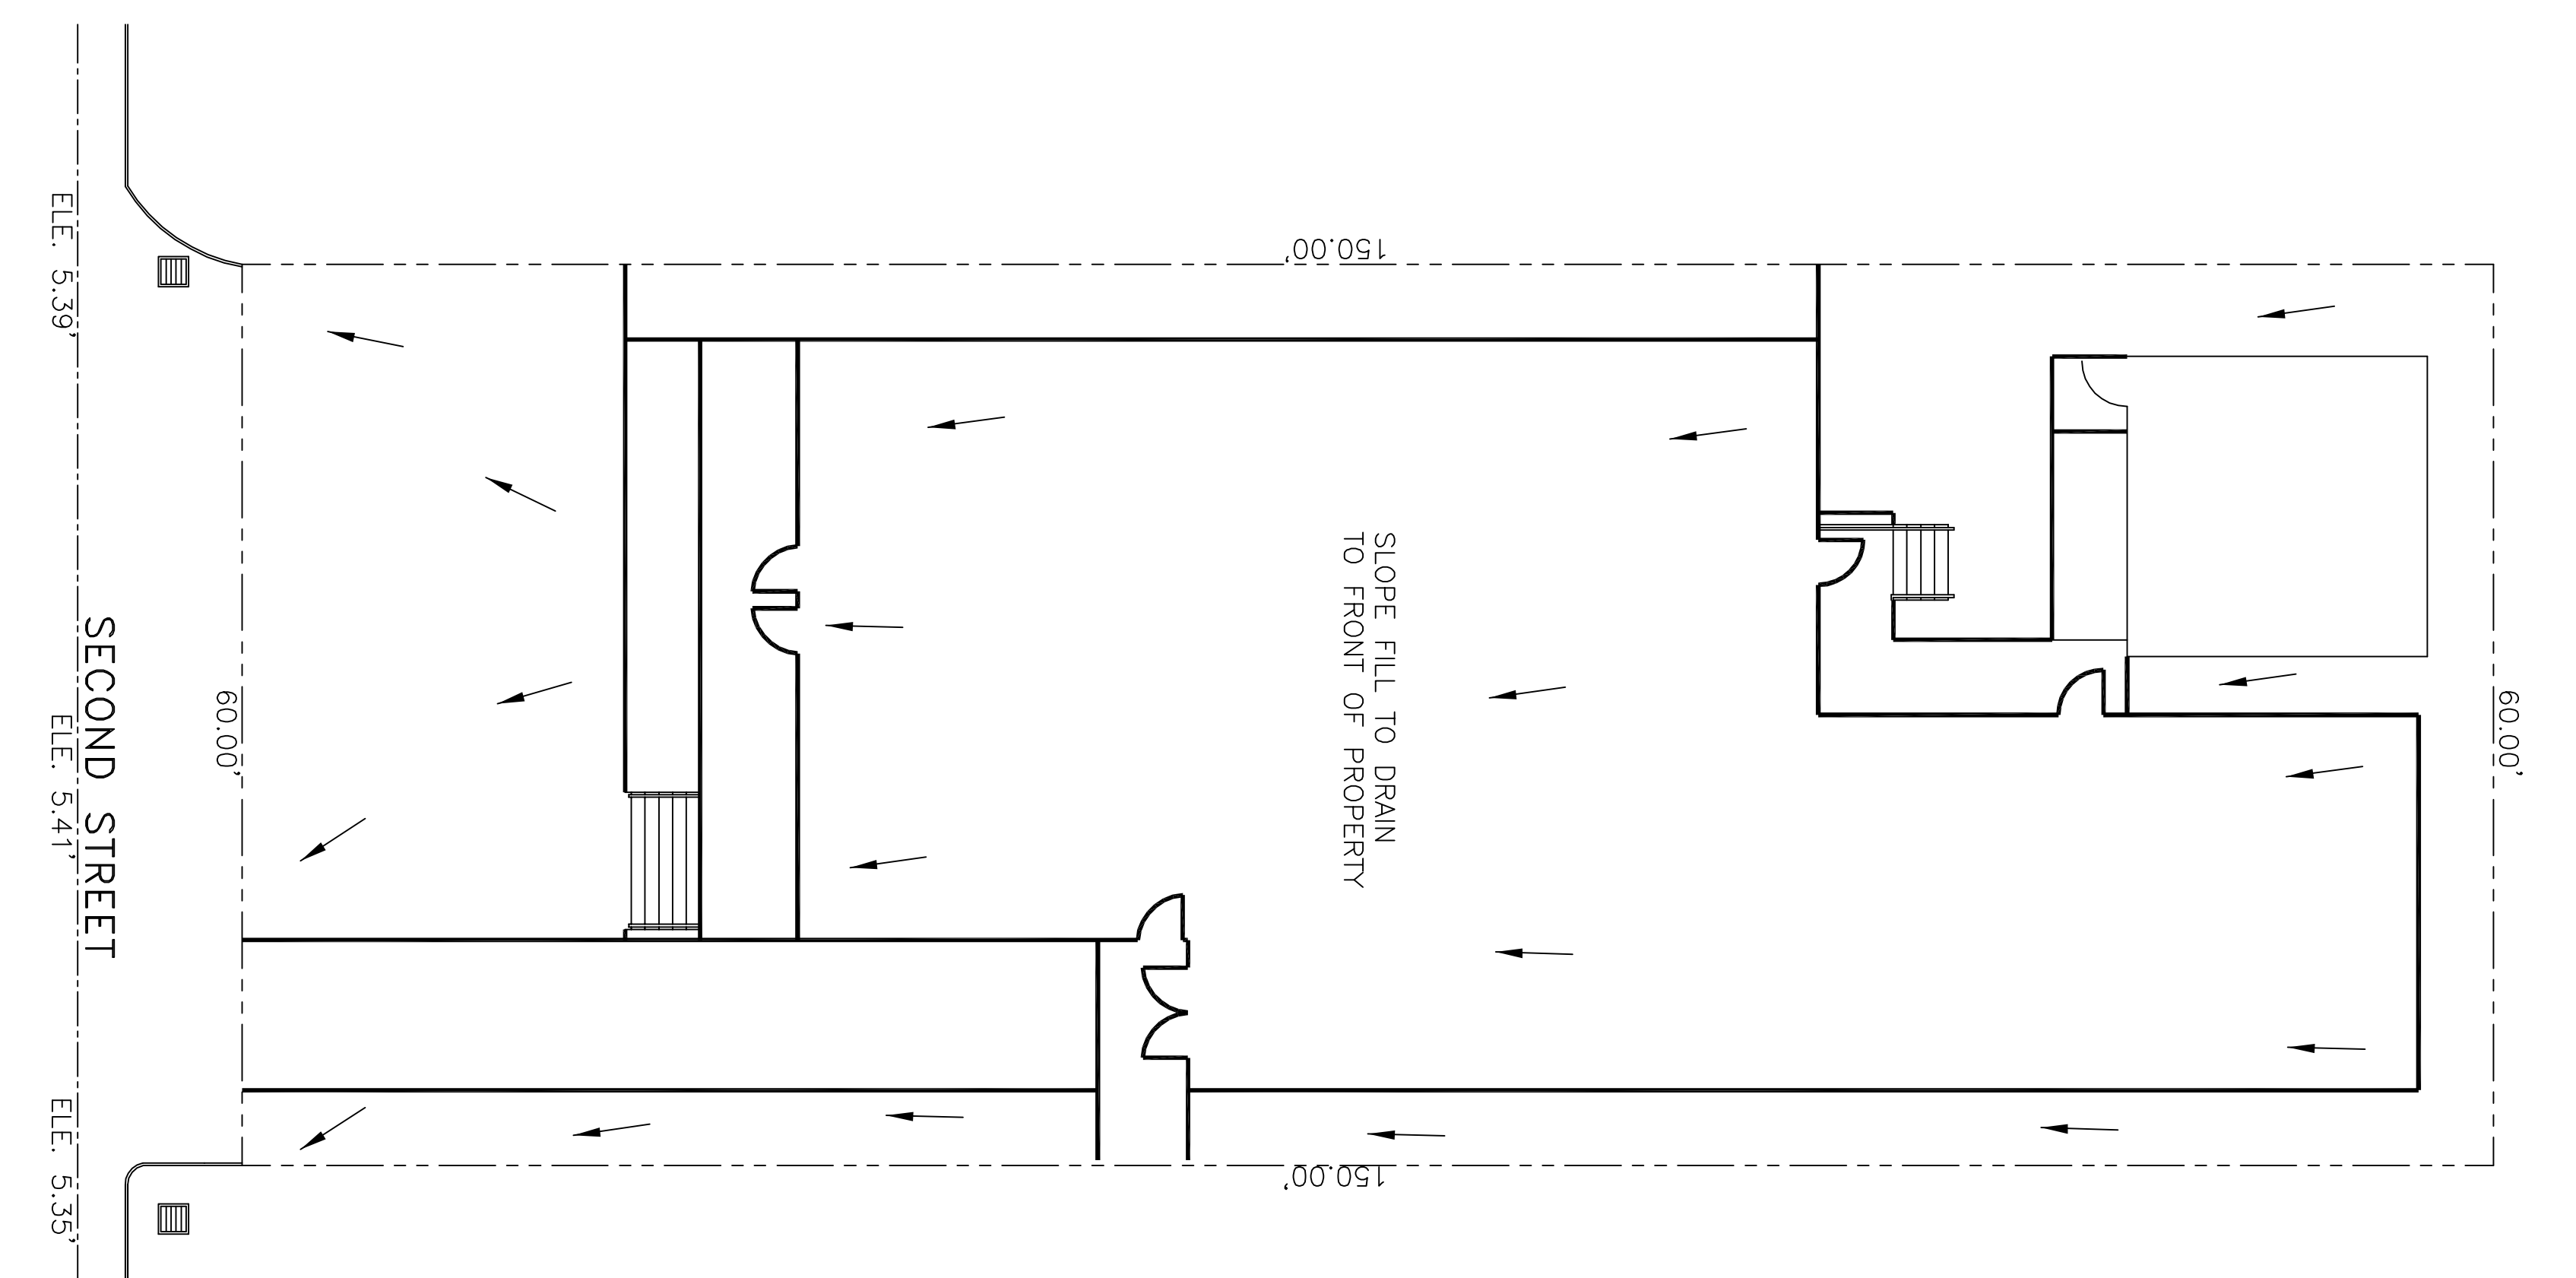

DRAINAGE SITE PLAN
SCALE: 1"=10'

F.I.R.M. 220204.00110C
 ZONE A.E. 5.F.E. 9'-0"
 TOPOGRAPHICAL SURVEY OF LOT 6
 SQUARE 19-ROBERT ADDITION
 CITY OF SLIDELL
 ST. TAMMANY PARISH, LOUISIANA