


FILE NAME: J:\NEW RESIDENTIAL\Charlottesville\Level 1.dwg Date: 12/28/2018 10:52:14 AM


DOOR SCHEDULE				
MARK	SIZE	TYPE	REMARKS	HARDWARE
1	3-0 X 6-8	EXT. WOOD ENTRY OWNER SELECTED	FLL HT GLASS SIDE LITES	PROVIDE BRASS HANDLED ENTRY HARDWARE WITH MATCHING DEAD BOLT WEATHER STRIPPING
2	4-8 X 6-8	WOOD FRENCH PAINTED	FULL HT SINGLE LITE FRENCH DOORS, PAINTED	KEYED ENTRY TYPE LOCKSET W/ INTERIOR GANE BOLTS AT HEAD. LEVER HANDLES
3	2-8 X 6-8	MASONITE RAISED PANEL SKING	3 1/4" FACINGS; PAINTED	PRIVACY HARDWARE W/ THUMB LATCH LEVER HANDLES
4	3-0 X 6-8	MASONITE RAISED PANEL, POCKET	3 1/4" FACINGS; PAINTED	STANDARD PRIVACY HARDWARE LEVER HANDLES
5	2-4 X 6-8	MASONITE RAISED PANEL, POCKET	3 1/4" FACINGS; PAINTED	STANDARD PRIVACY HARDWARE
6	2-4 X 6-8	MASONITE RAISED PANEL SKING	3 1/4" FACINGS; PAINTED	PROVIDE PASSAGE TYPE LOCKABLE HARDWARE
7	2-0 X 6-8	MASONITE RAISED PANEL SKING	3 1/4" FACINGS; PAINTED	PROVIDE PASSAGE LOCKSET LEVER HANDLES
8	3-0 X 6-8	EXT. WOOD ENTRY OWNER SELECTED		PROVIDE KEYED, LEVER HANDLE HARDWARE DEAD BOLT, WEATHER STRIPPED
9	2, 3-0 X 6-8	S.O. PAINT GRADE OWNER SELECTED		PROVIDE TOP AND BOTTOM CANE BOLT HDW. WITH HASP FOR COMBINATION LOCK

WINDOW SCHEDULE				
MARK	SIZE	TYPE	REMARKS	
A	3-0 X 6-0	VINYL, SINGLE HUNG	DOUBLE GLAZED INSULATED	
B	3-0 X 3-6	VINYL, SINGLE HUNG	DOUBLE GLAZED INSULATED	

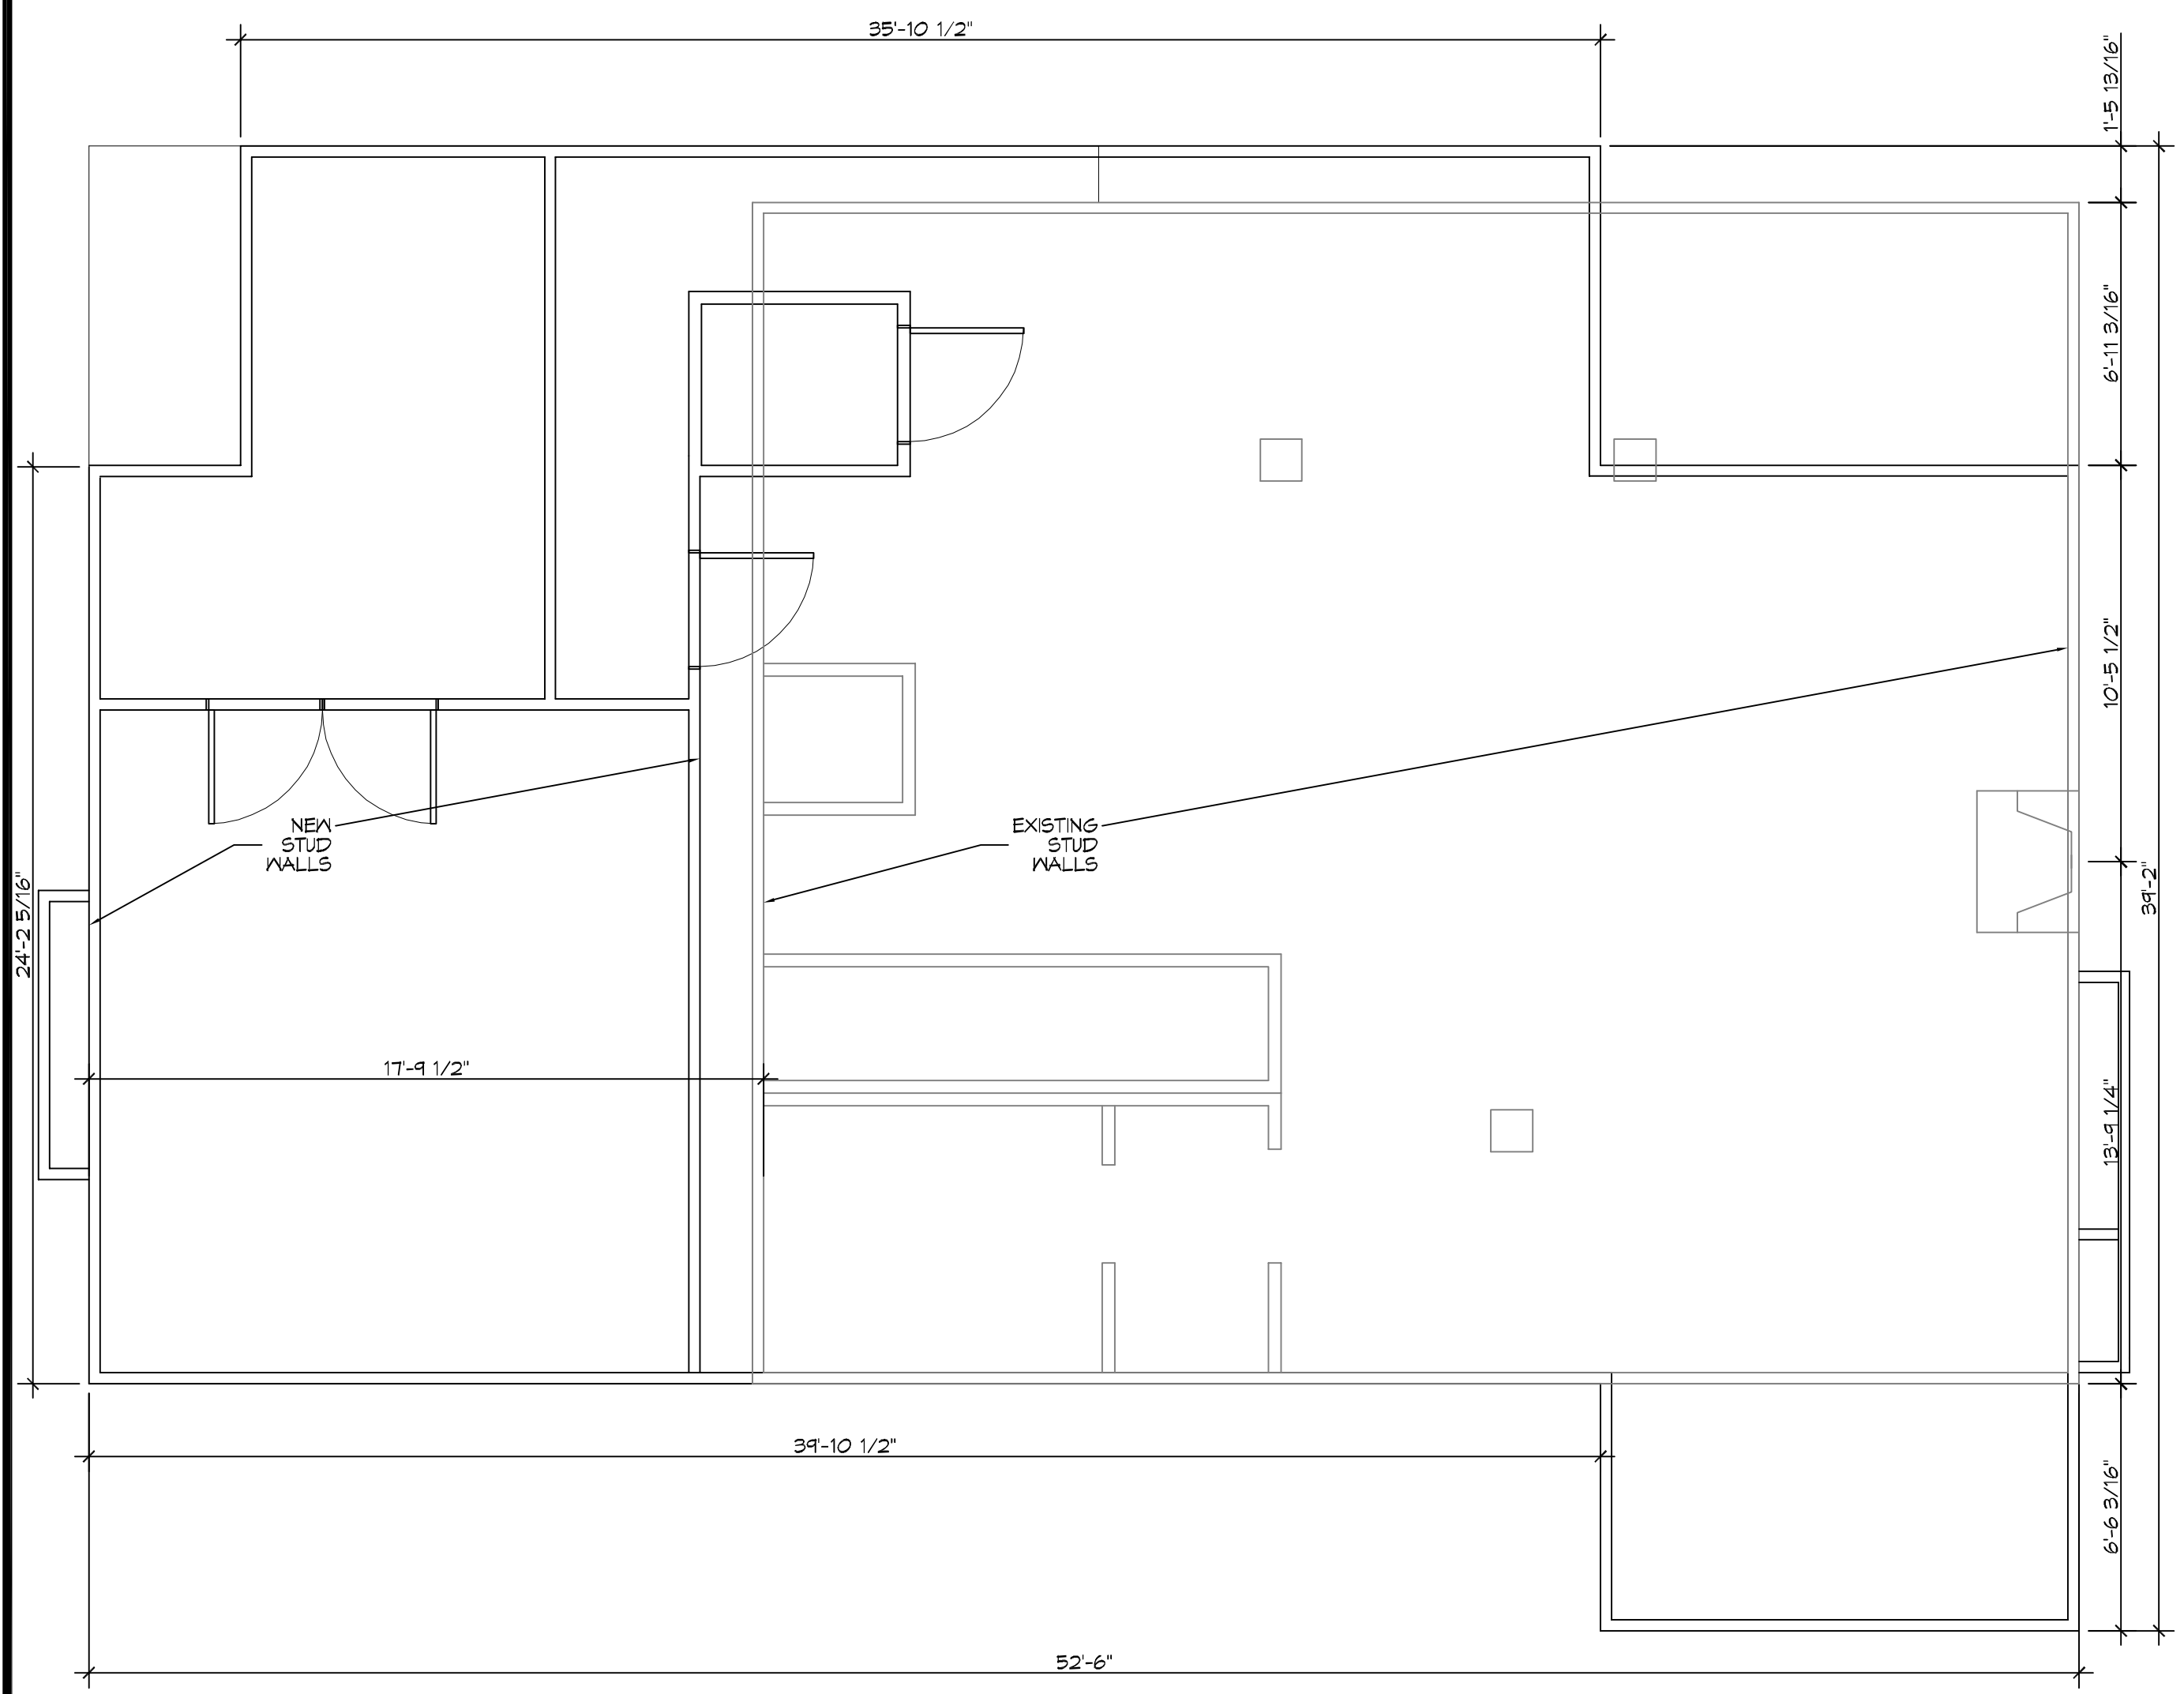

LEVEL 1
SCALE: 3/16" = 1'-0"

ARCHITECTURAL

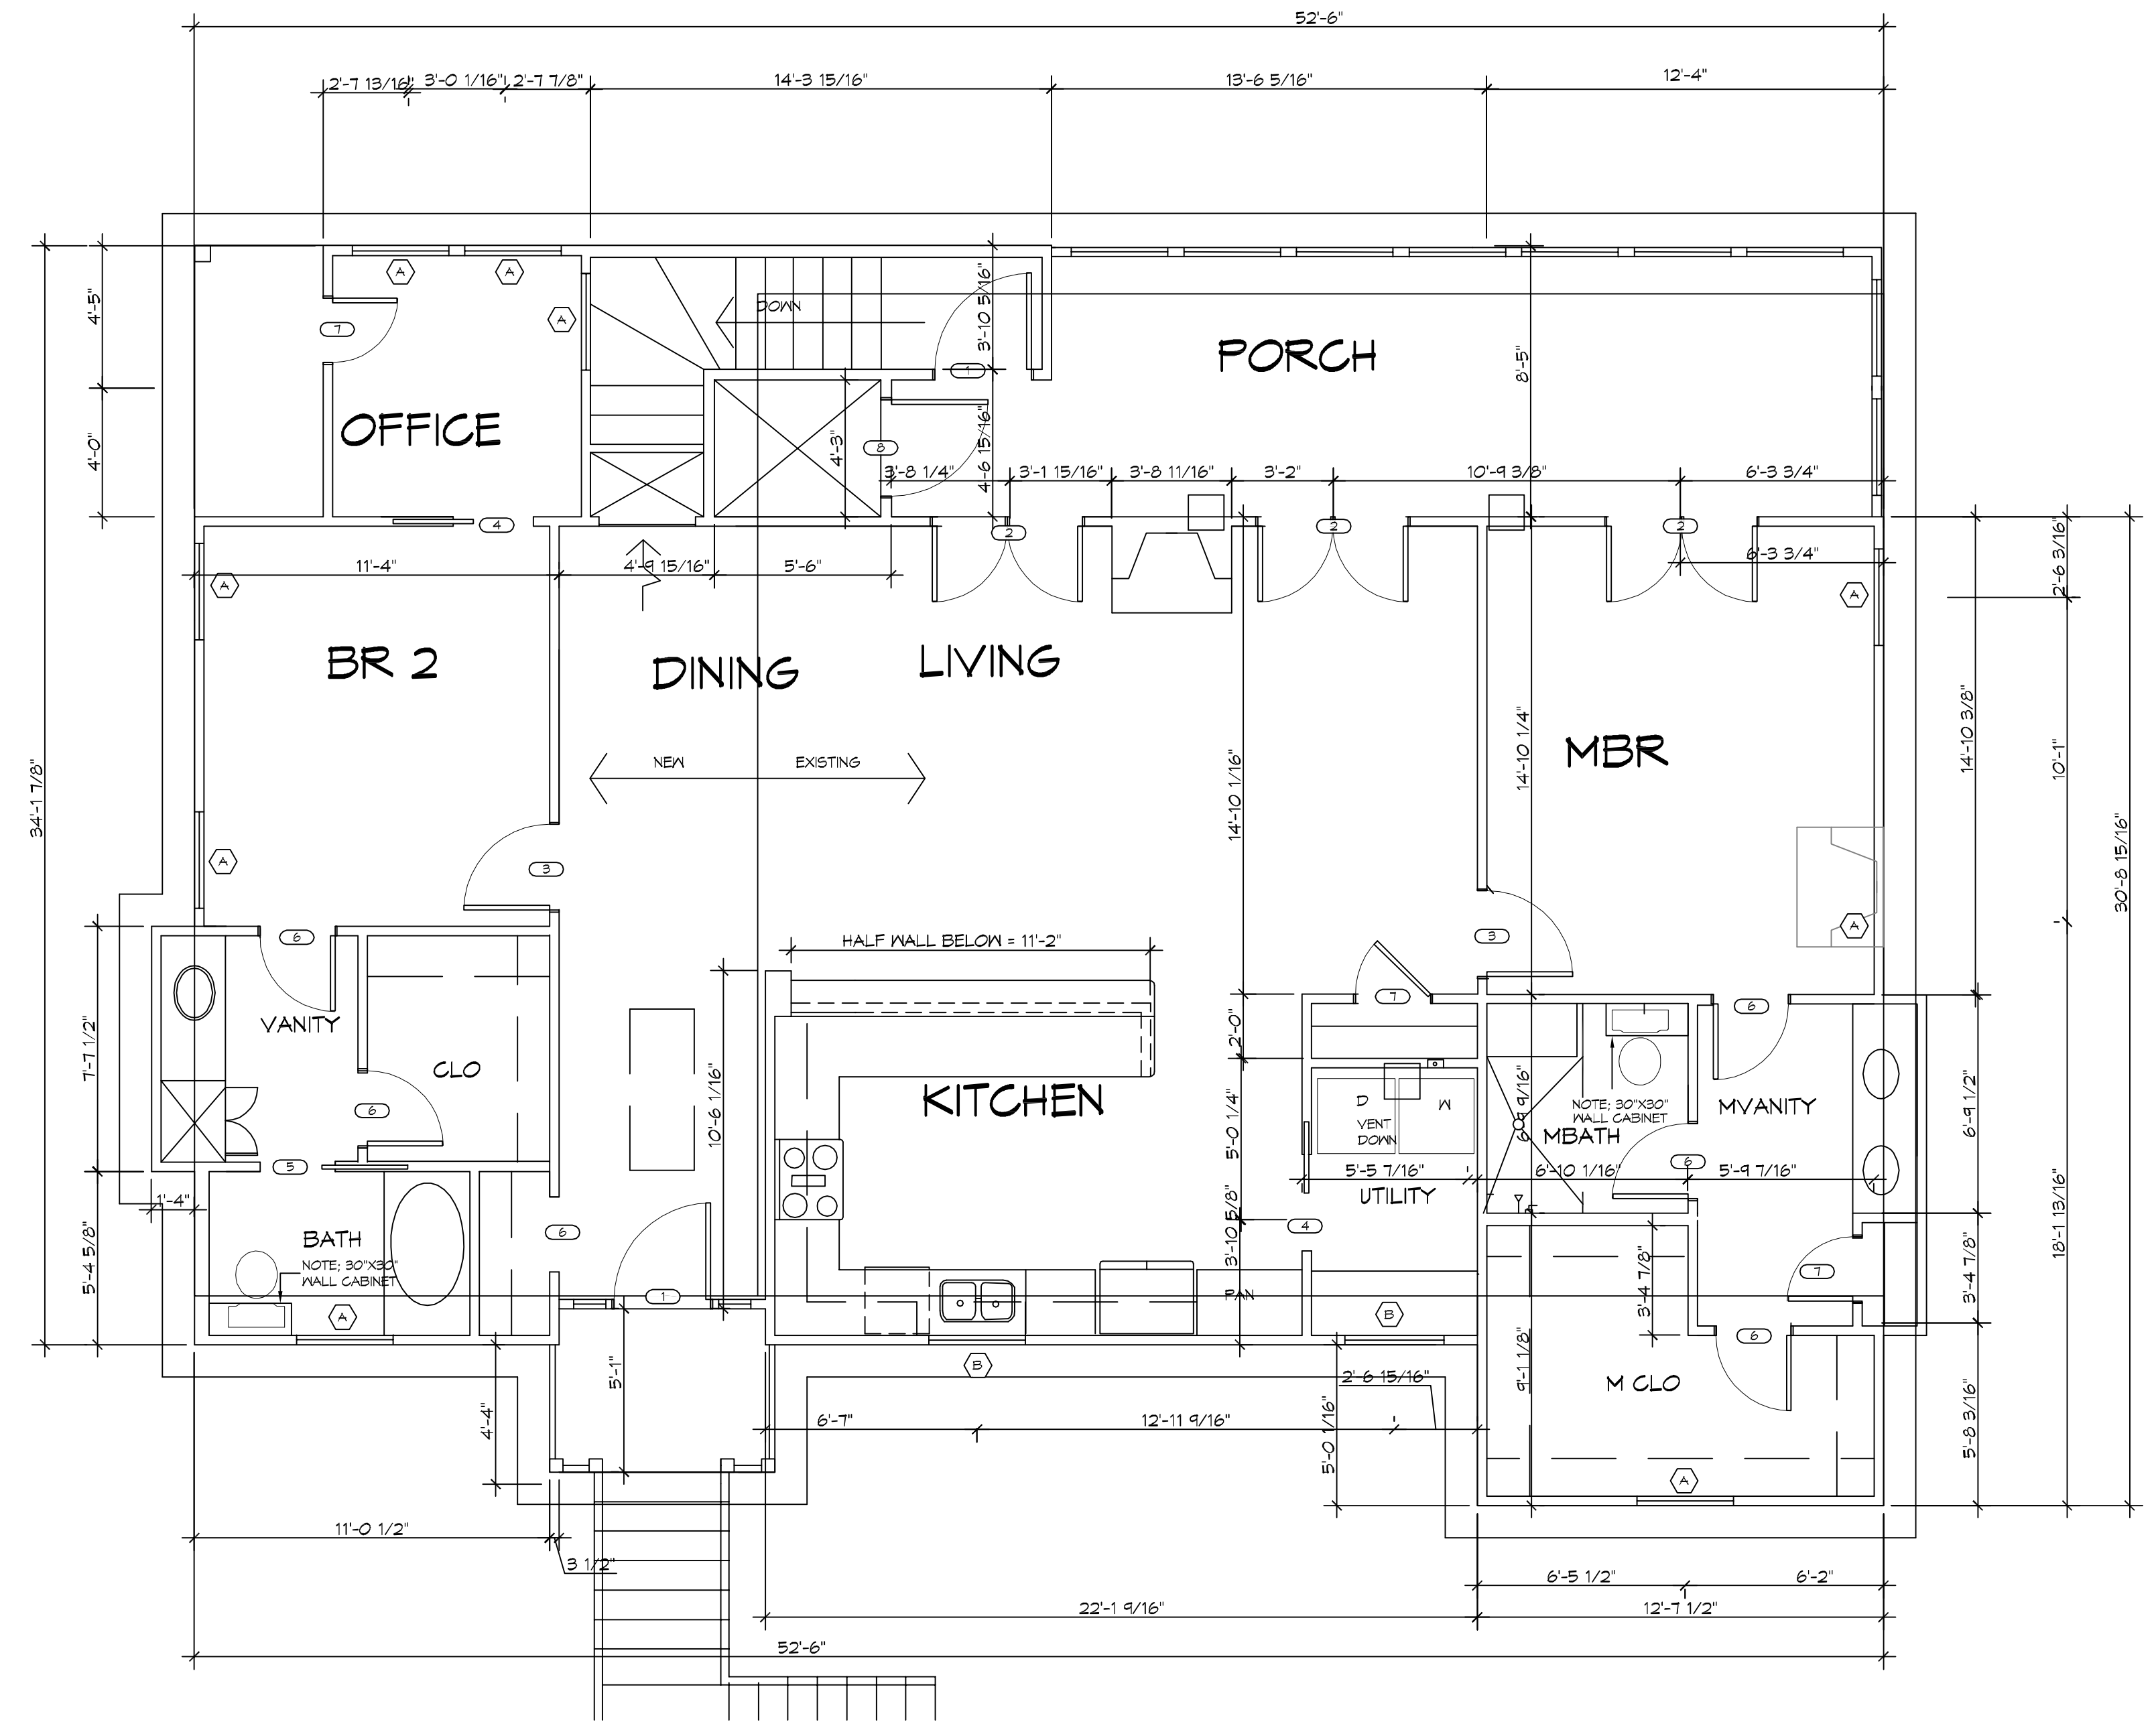

LEVEL 2
SCALE: 3/16" = 1'-0"

ARCHITECTURAL

DAMMON ENGINEERING, INC.
LOUISIANA & MISSISSIPPI
Chief Engineer: Brian Mitchell, PE
554 Old Spanish Trail
Slidell, LA 70688
www.dammonengineering.com
info@dammonengineering.com
PH: 985.649.9832

#	DESCRIPTION	DATE

SEAL:

NEW RESIDENTIAL
CHARLOTTE HOOD
28190 CREOLE ROAD
LACOMBE, LA. 70445
JOB No: 2019 DATE: 08-26-2019
DRAWN BY: RLD CHECKED BY: CKD

SHEET TITLE:
FLOOR PLANS
LEVEL 1 & LEVEL 2

DRAWING NUMBER:

A101

