




FILE NAME: A:\RESIDENTIAL\Craig Bergeron\Working\Drawings\A103 - Garage Elevation.dwg PLOT DATE: 8/26/2019 3:36:00 PM

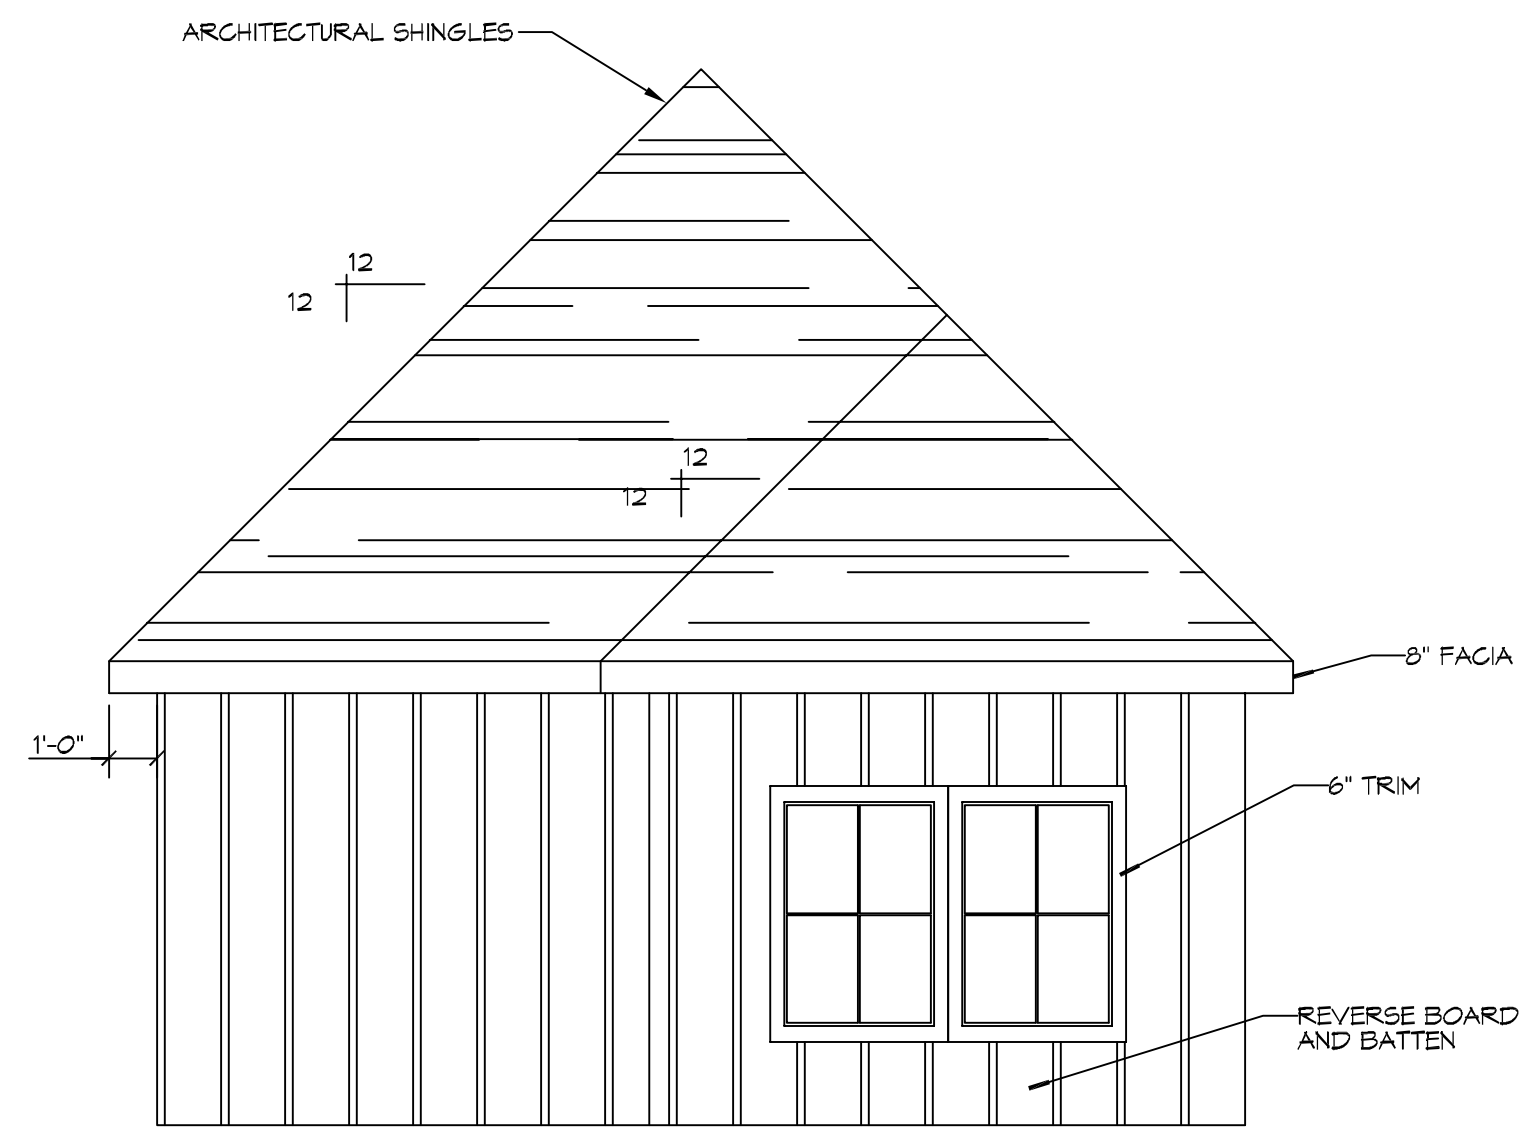


**10 FRONT ELEVATION**  
SCALE: 1/4"=1'-0"

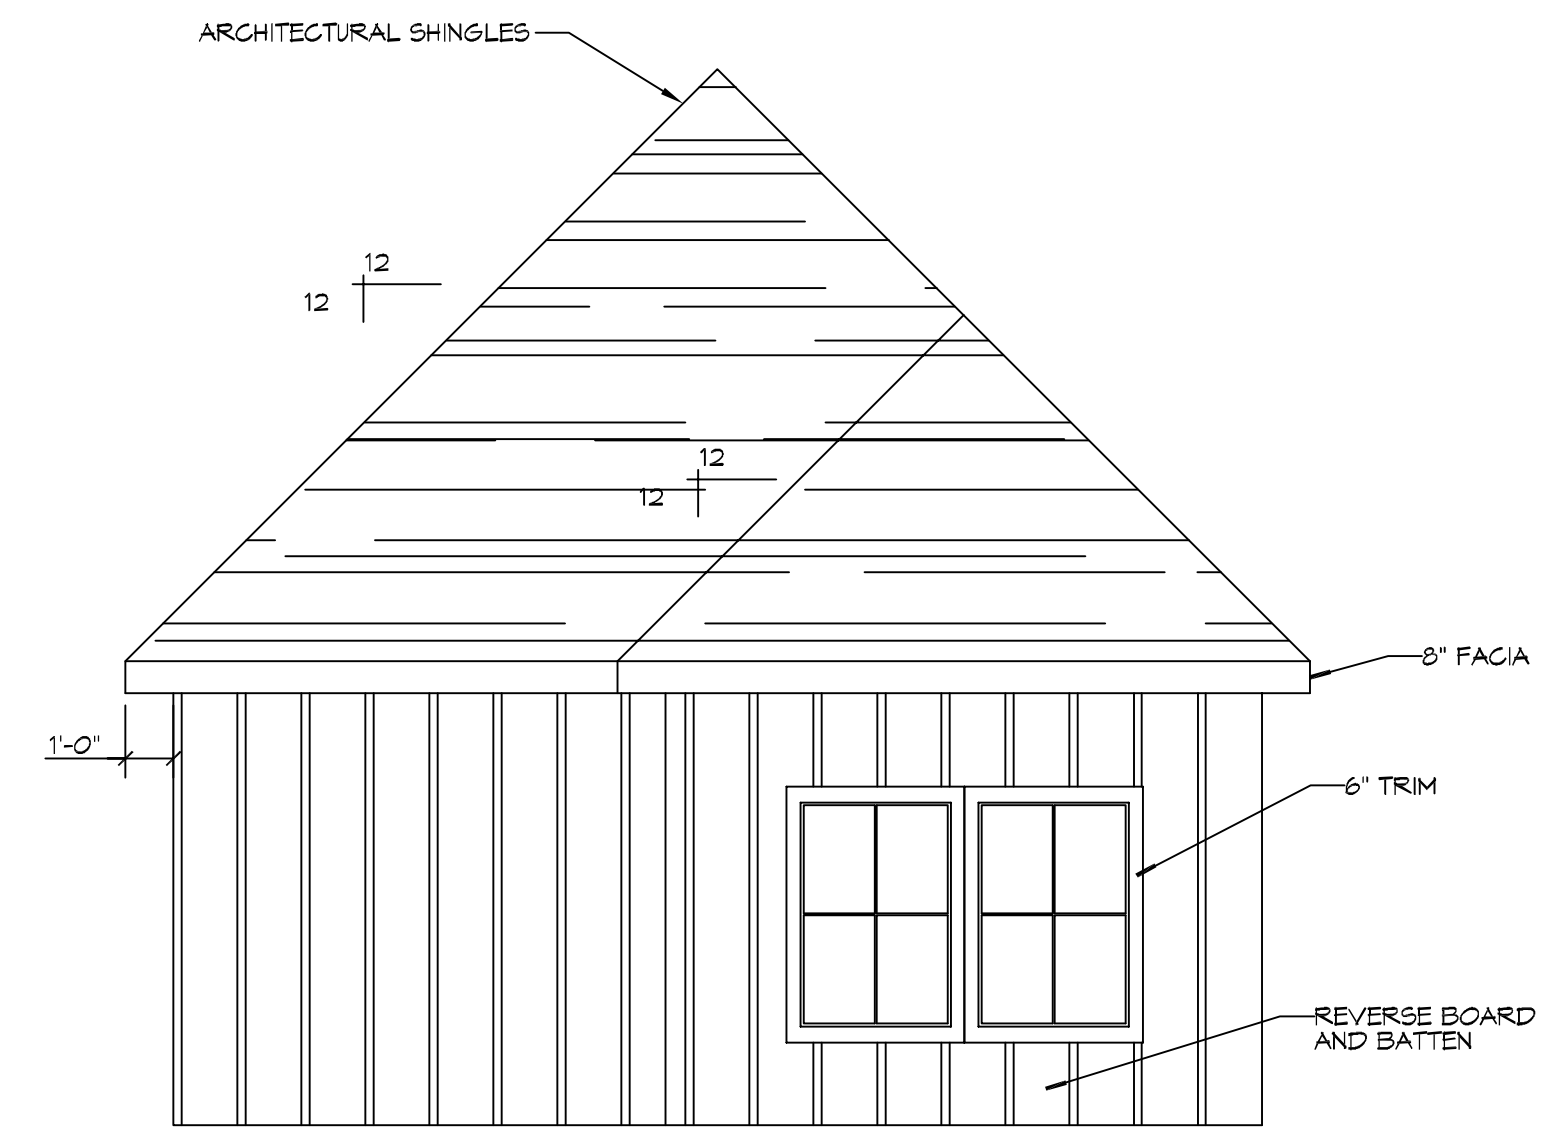

**11 SIDE ELEVATION**  
SCALE: 1/4"=1'-0"

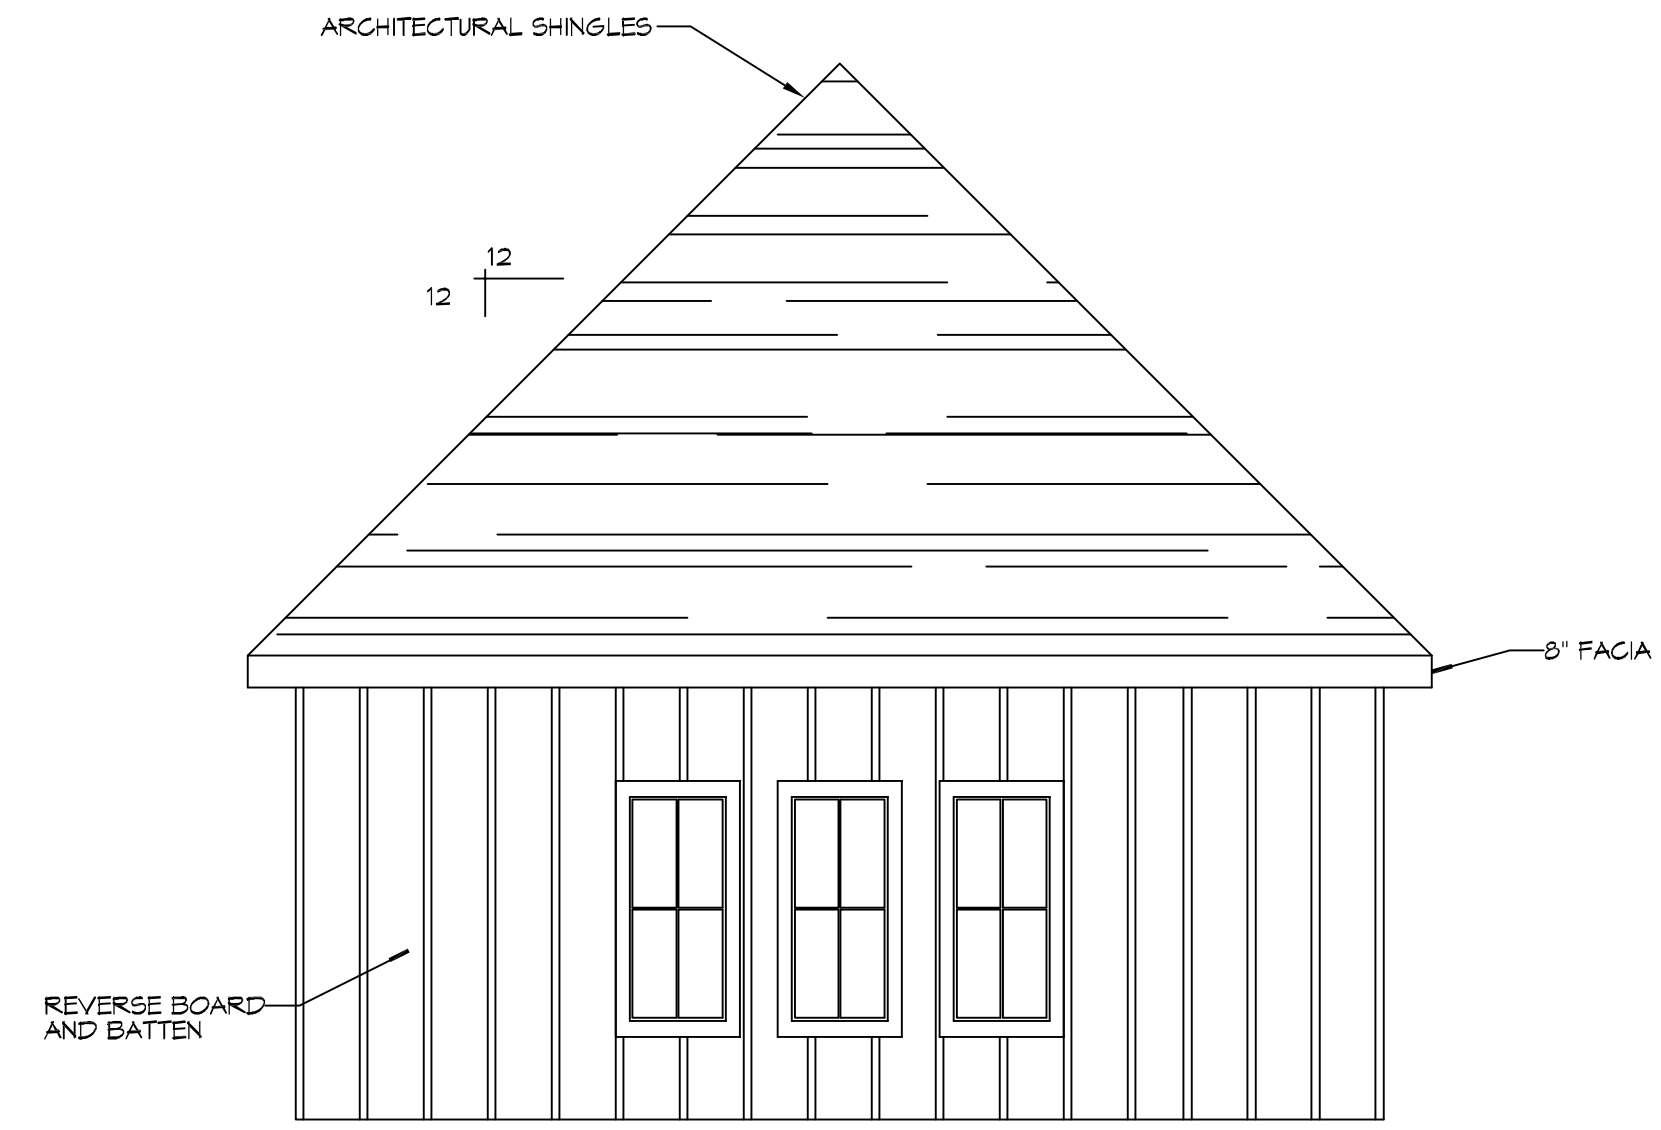

**8 REAR ELEVATION**  
SCALE: 1/4"=1'-0"

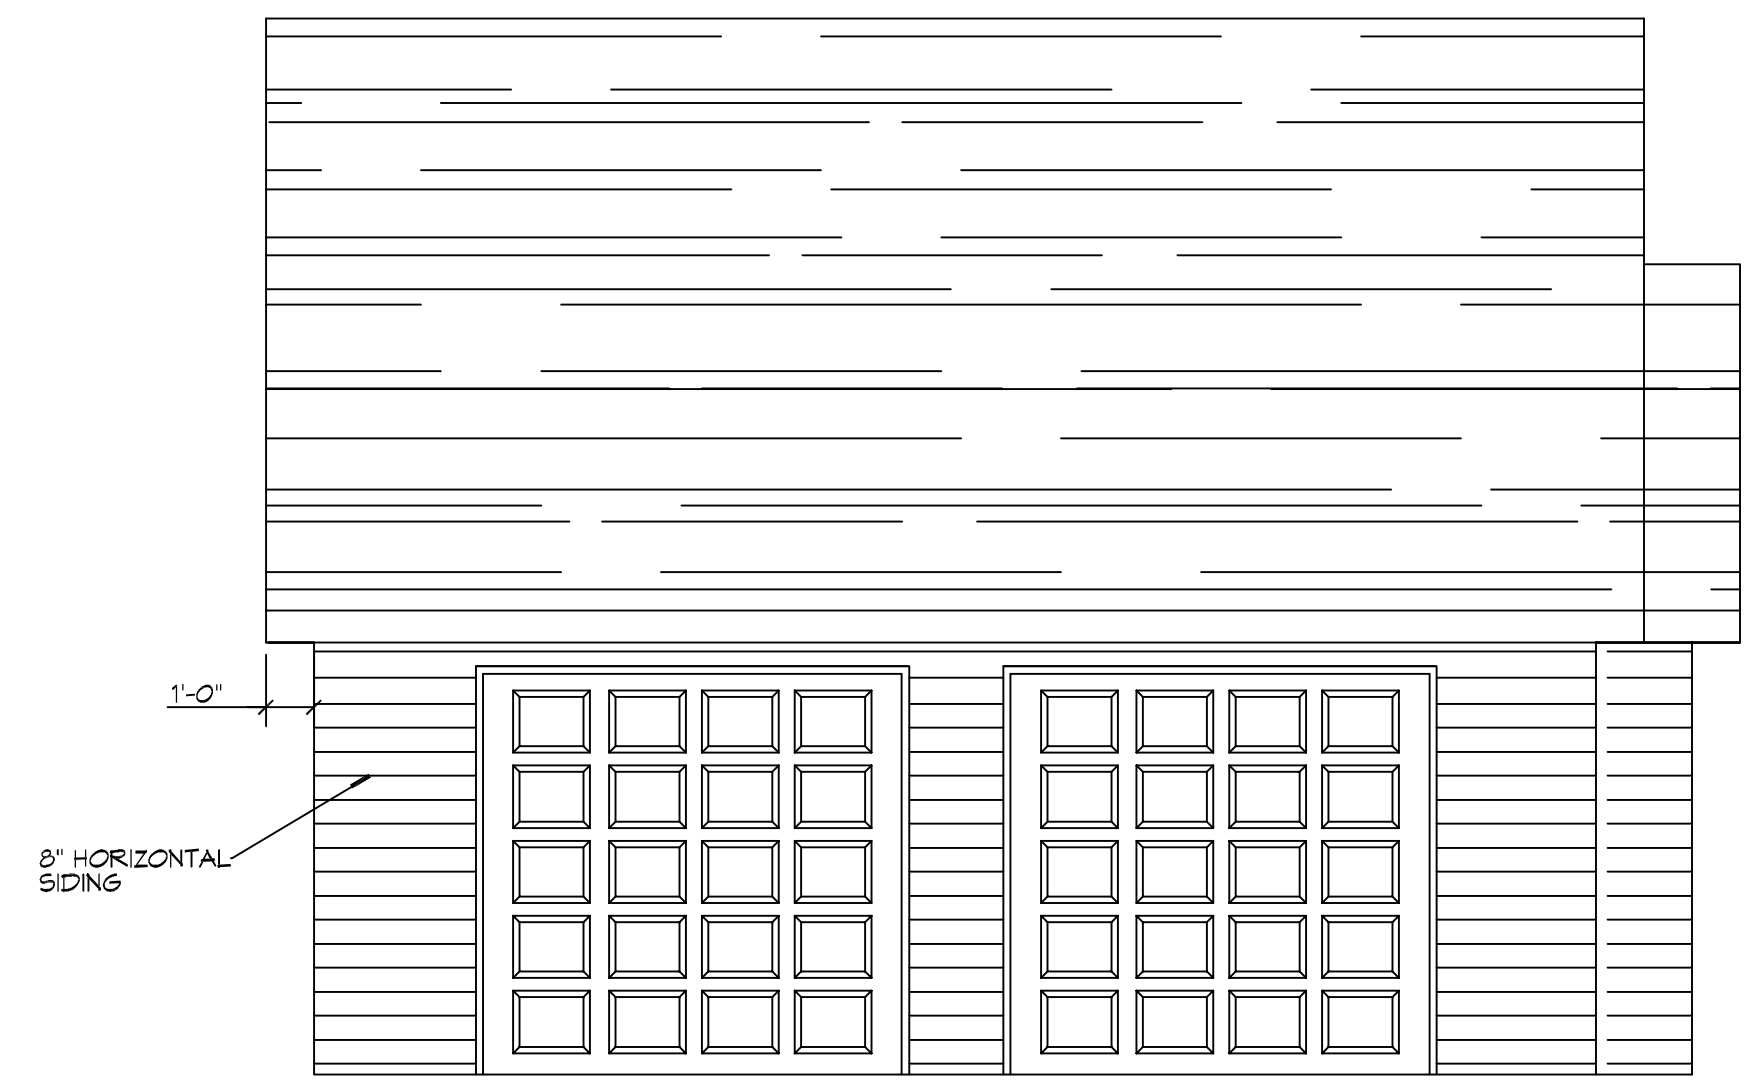

**9 SIDE ELEVATION**  
SCALE: 1/4"=1'-0"

**DAMMON ENGINEERING, INC.**  
LOUISIANA & MISSISSIPPI  
Chief Engineer: Brian Mistich, PE  
www.dammonengineering.com  
554 Old Spanish Trail  
info@dammonengineering.com  
Slidell, LA 70668  
PH: 985.649.5832

#	DESCRIPTION	DATE



NEW RESIDENTIAL  
**CRAIG BERGERON**  
6410 HUNCO COURT  
DIAMONDHEAD, MS 39525  
JOB No: DATE: 08-26-2019  
DRAWN BY: NFE CHECKED BY: NFE

SHEET TITLE:  
GARAGE ELEVATIONS

DRAWING NUMBER:  
**A103**