


SQUARE FEET	
LIVING	4927
FRONT PORCH	593
REAR PORCH	553
TOTAL SQ. FT.	6073

WINDOW SCHEDULE				
MK	WIDTH	HEIGHT	FRAME MAT	NOTES
W01	3'-0"	5'-0"	ALUM	WINDOW INSULATED
W02	(2)3'-0"	5'-0"	ALUM	WINDOW INSULATED
W03	2'-0"	4'-0"	ALUM	WINDOW INSULATED
W04	4'-0"	5'-0"	ALUM	WINDOW INSULATED
W05	2'-0"	5'-0"	ALUM	WINDOW INSULATED
W06	4'-0"	3'-0"	ALUM	WINDOW INSULATED WITH TRANSOM
W07	3'-6"	5'-0"	ALUM	WINDOW INSULATED WITH SIDE LITES


DOOR SCHEDULE						
MK	WIDTH	HEIGHT	THK	DOOR MAT	FRAME MAT	NOTES
D01	3'-0"	6'-8"	1-3/4"	WOOD	WOOD	EXTERIOR DOOR WITH SIDE LITES AND TRANSOM
D02	3'-0"	6'-8"	1-3/4"	WOOD	WOOD	INTERIOR DOOR
D03	2'-10"	6'-8"	1-3/4"	WOOD	WOOD	INTERIOR DOOR
D04	2'-8"	6'-8"	1-3/4"	WOOD	WOOD	INTERIOR DOOR
D05	2'-6"	6'-8"	1-3/4"	WOOD	WOOD	INTERIOR DOOR
D06	2'-4"	6'-8"	1-3/4"	WOOD	WOOD	INTERIOR DOOR
D07	(2)2'-0"	6'-8"	1-3/4"	WOOD	WOOD	EXTERIOR FRENCH DOOR
D08	2'-0"	6'-8"	1-3/4"	WOOD	WOOD	INTERIOR DOOR
D09	-	7'-0"	-	-	-	CASED OPENING
D10	3'-0"	6'-8"	1-3/4"	WOOD	WOOD	EXTERIOR DOOR

NOTE: OWNER TO PICK ALL WINDOW STYLES

NOTE: OWNER TO PICK ALL DOOR STYLES

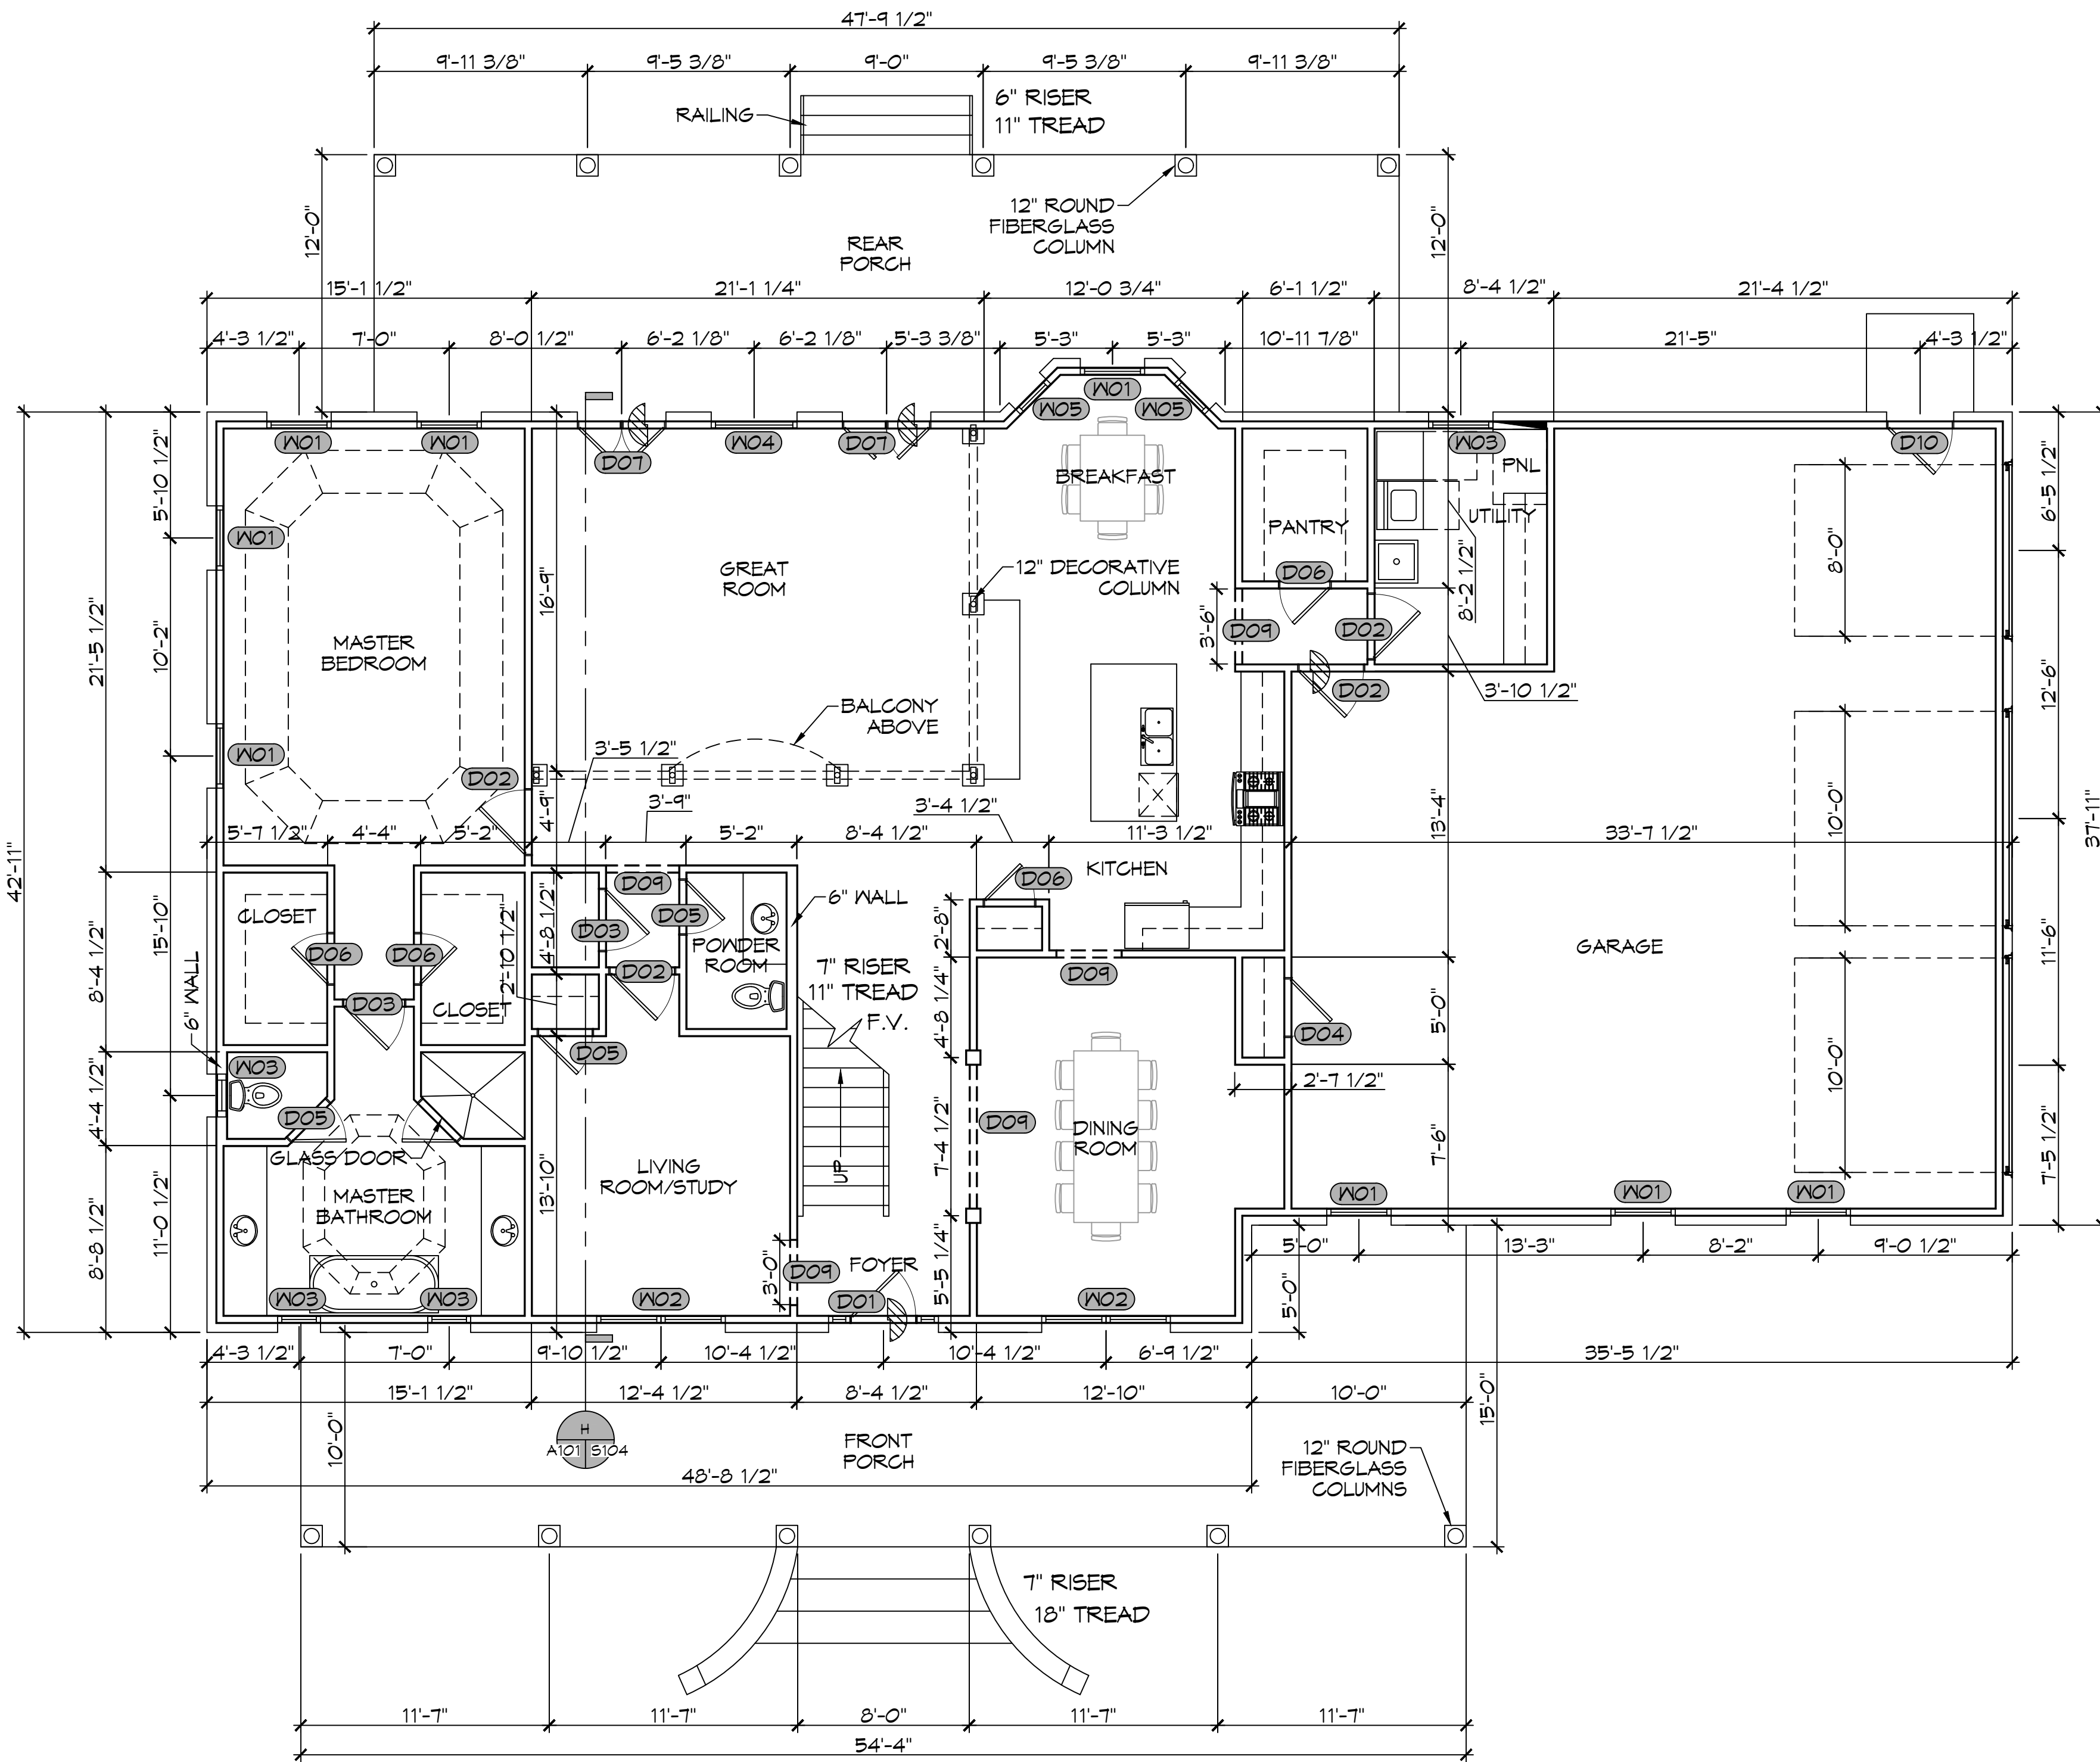

10 FIRST FLOOR PLAN
SCALE: 3/16" = 1'-0"

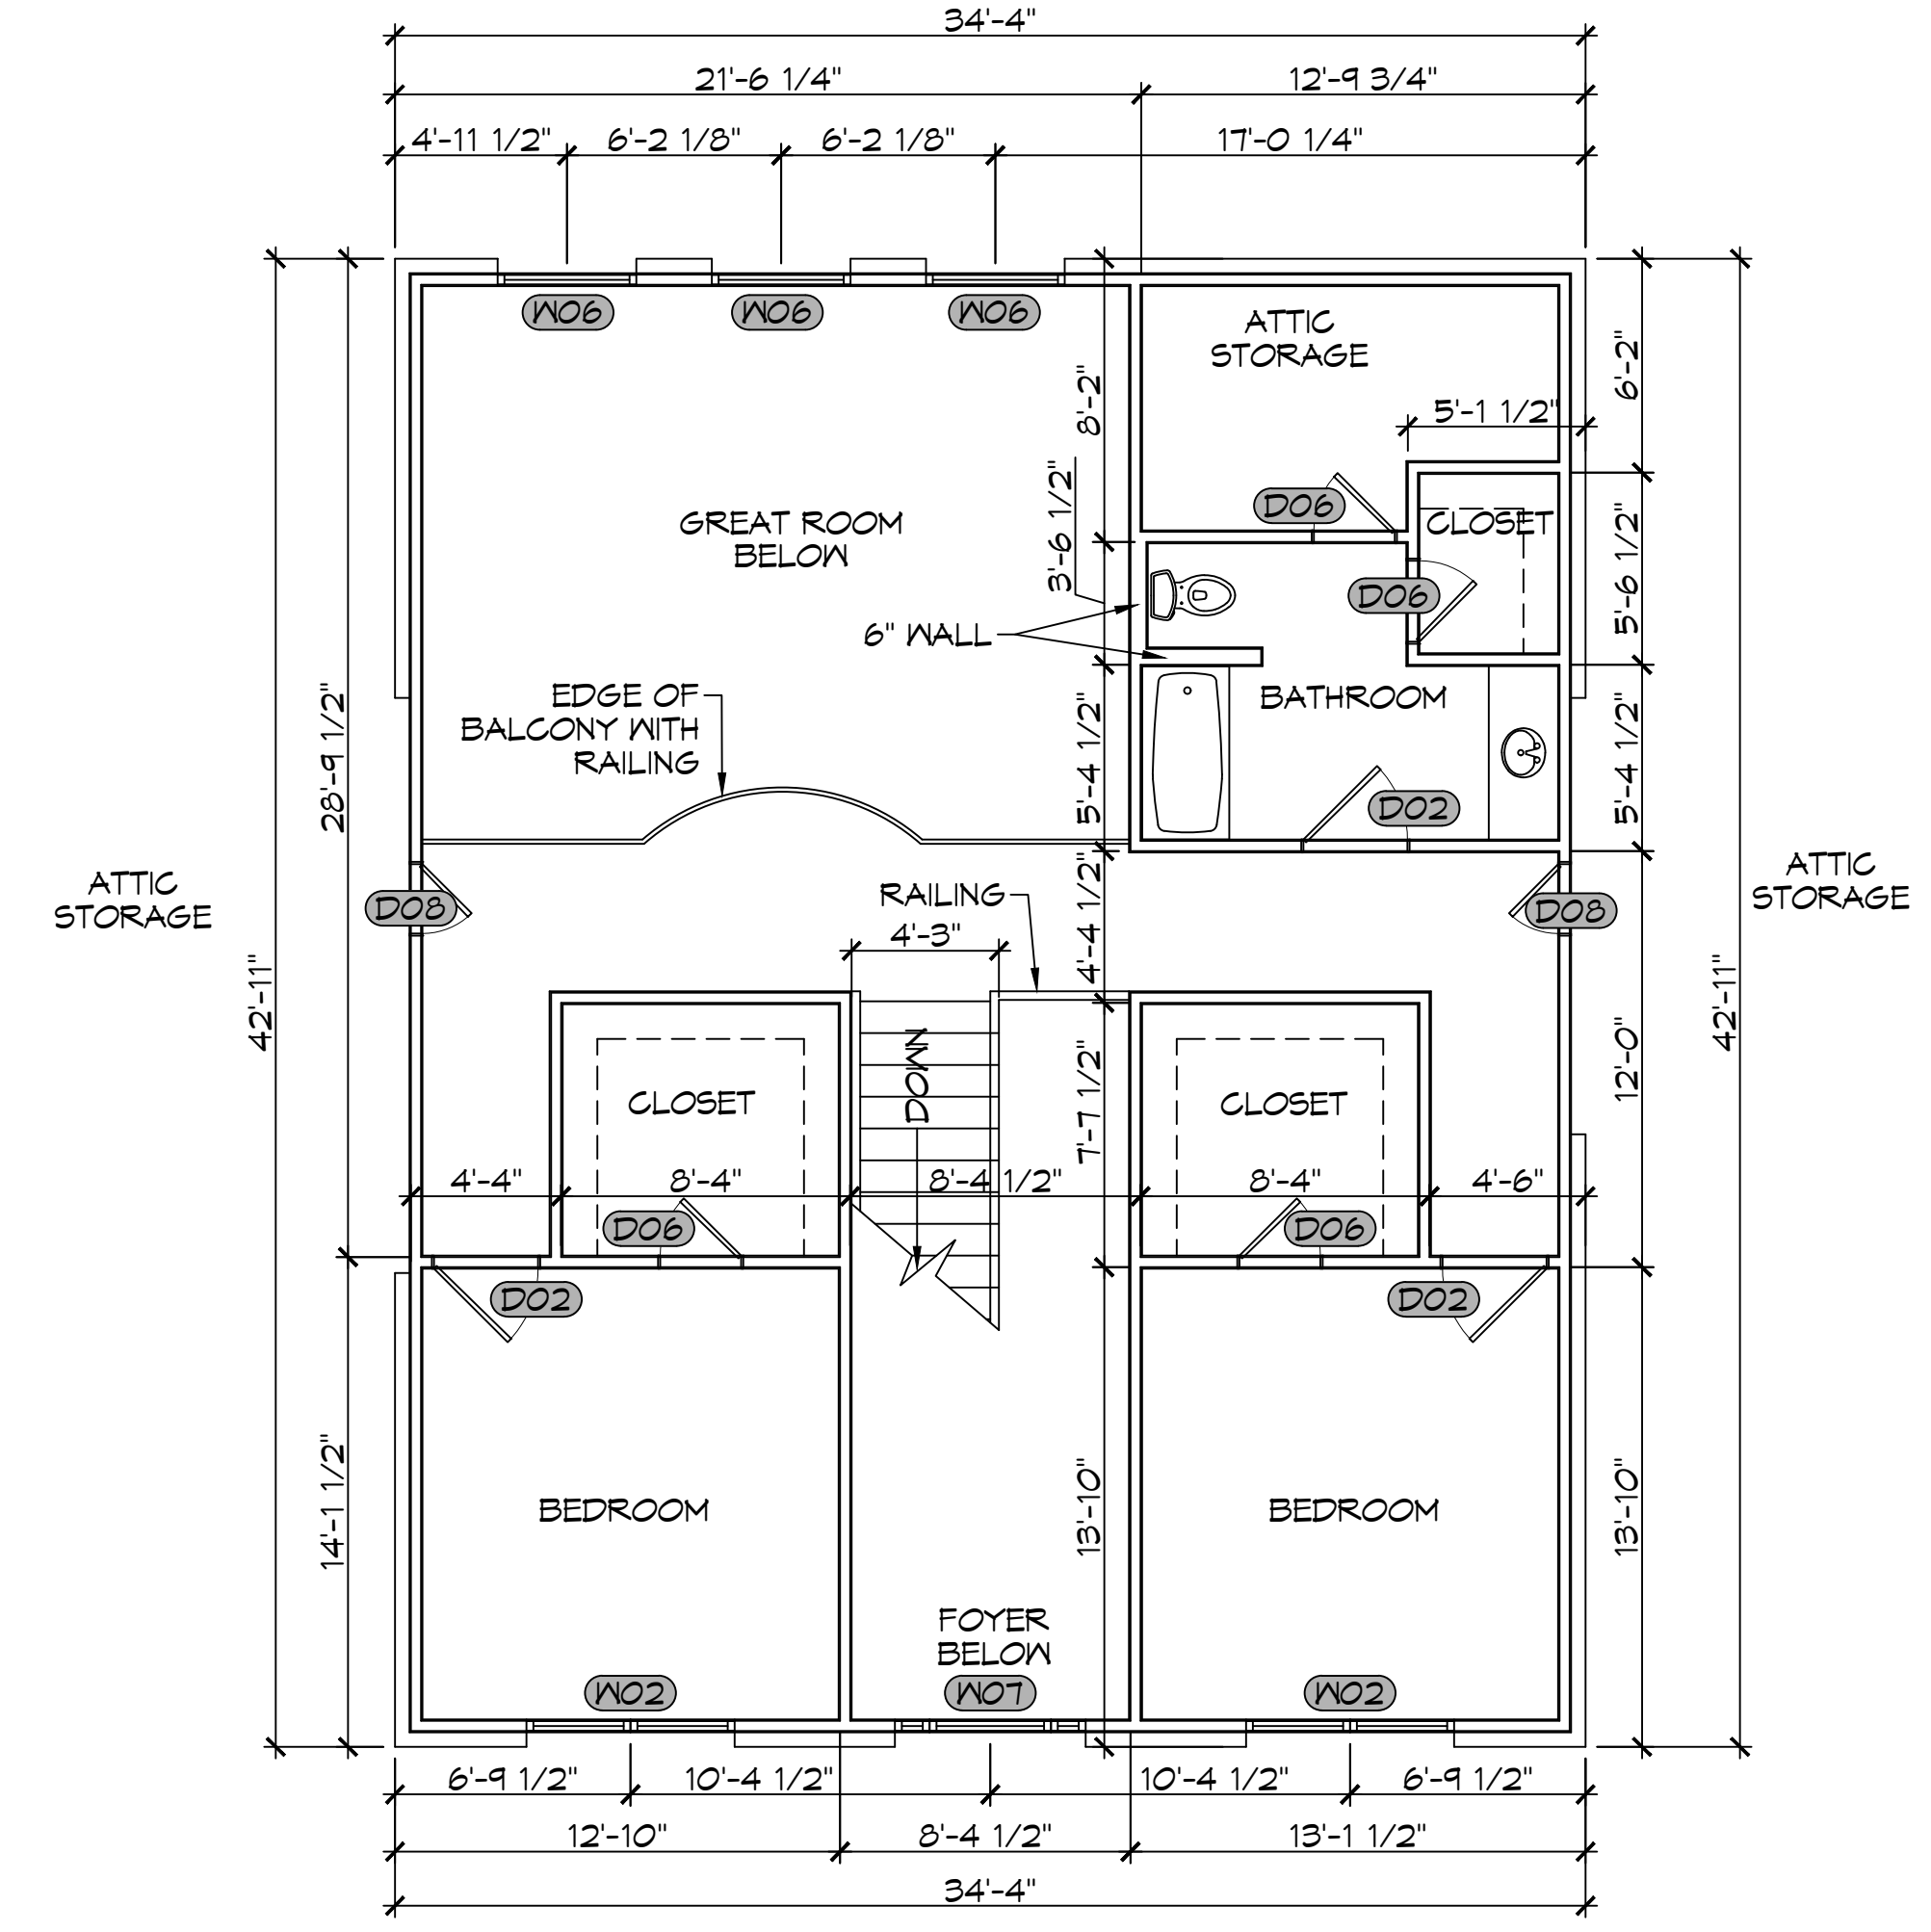

11 SECOND FLOOR PLAN
SCALE: 3/16" = 1'-0"

DAMMON ENGINEERING, INC.
LOUISIANA & MISSISSIPPI
Chief Engineer: Brian Metch, PE
554 Old Spanish Trail
Slidell, LA 70458
www.dammonengineering.com
info@dammonengineering.com
PH: 985-649-5832

REVISIONS	DATE
# DESCRIPTION	
SEAL:	

HOUSE PLAN
CHARLETTE & JOSEPH
LOT 31
GLACON DRIVE
SLIDELL, LA 70460
JOB No: 04-08-2024
DATE: 04-08-2024
DRAWN BY: SKJ
CHECKED BY: CKD

SHEET TITLE:
FIRST & SECOND FLOOR PLAN
DRAWING NUMBER:
A101
SHEET No: 8 of 13

NOTE: FIELD VERIFY ALL DIMENSIONS, PAINT, FLOORING, LIGHTS, DOORS, ACCESSORIES, COLORS & STYLES WITH OWNER