


CABINET ELEVATIONS
SCALE 1/4" = 1'-0"

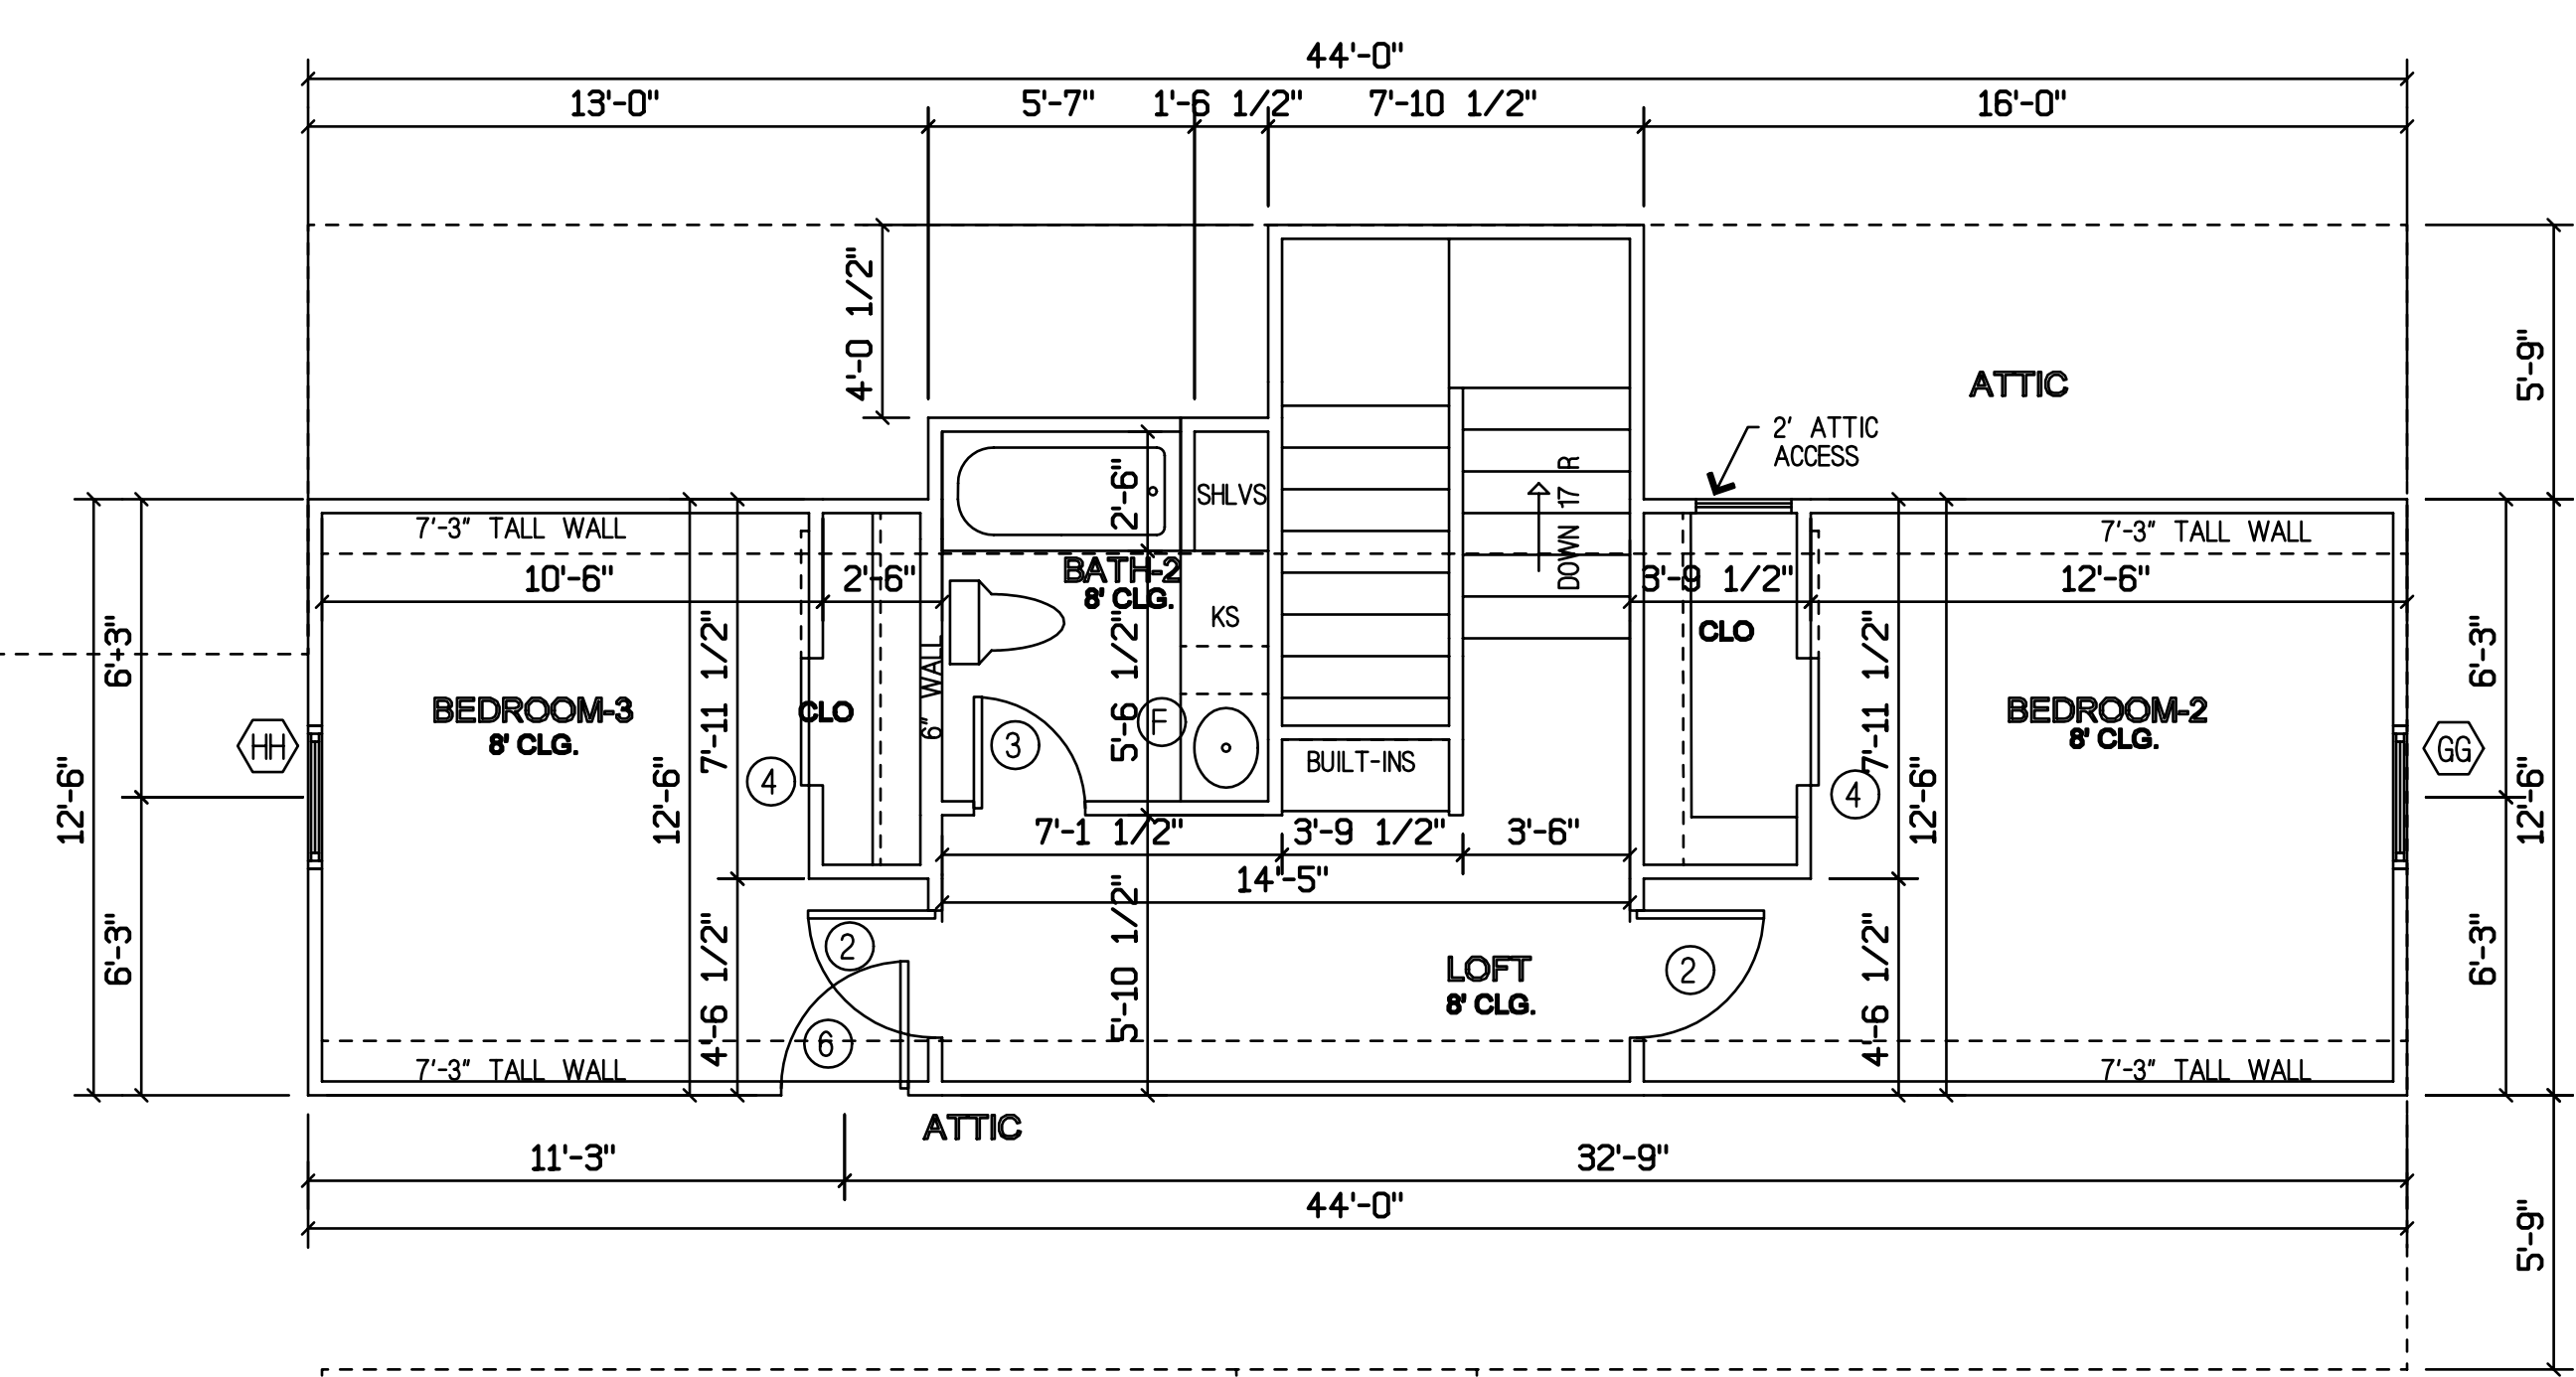

SECOND FLOOR PLAN
SCALE 1/4" = 1'-0"

WINDOW SCHEDULE				
	WIDTH	DESCRIPTION	HDR HGHT	QTY
AA	5'-0"	5030 FIXED	6'-8"	2
BB	2'-6"	2626 FIXED	6'-8"	2
CC	2'-0"	2050 VINYL SH	6'-8"	1
DD	5'-0"	5020 FIXED	6'-8"	1
EE	5'-0"	5030 VINYL SH	10'-10"	1
FF	9'-0"	3-3060 VINYL SH	6'-8"	1
GG	3'-0"	3050 VINYL SH	7'-0"	1
HH	3'-8"	3840 VINYL SH	7'-6"	1

DOOR SCHEDULE				
	WIDTH	HGHT	DESCRIPTION	QTY
1	3'-0"	6'-8"	SEE ELEVATION	1
2	2'-8"	6'-8"	RAISED PANEL INTERIOR	4
3	2'-4"	6'-8"	RAISED PANEL INTERIOR	2
4	2'-8"	6'-8"	SLIDING BARN DOOR	3
5	2'-4"	6'-8"	SLIDING BARN DOOR	1
6	2'-8"	6'-8"	RAISED PANEL EXTERIOR	3
7	3'-0"	6'-8"	GLASS EXTERIOR	1
8	18'-0"	7'-0"	GARAGE DOOR	1

PLANS FOR
JASON & CHERRIE DAMMON
 LOT 44 OAK RANCH ESTATES
 ST. TAMMANY PARISH, LA

Drawn by: keg
 Checked by: 10-24-18
 Date: 11-8-18
 Job Number: 55
 File Name: 1055
 Sheet: 3 of 7