






NOTE:
 ALL FILL REMOVED FROM THE NEW ADDITIONS
 FOOTINGS SHALL BE REMOVED FROM ZONE
 "A4" AND INSTALLED IN ZONE "C" ONLY

SITE LEGEND

	PROPERTY LINE
	UTILITY / EASEMENT LINE
	BUILDING SETBACK MINIMUM
	BUILDING OUTLINE

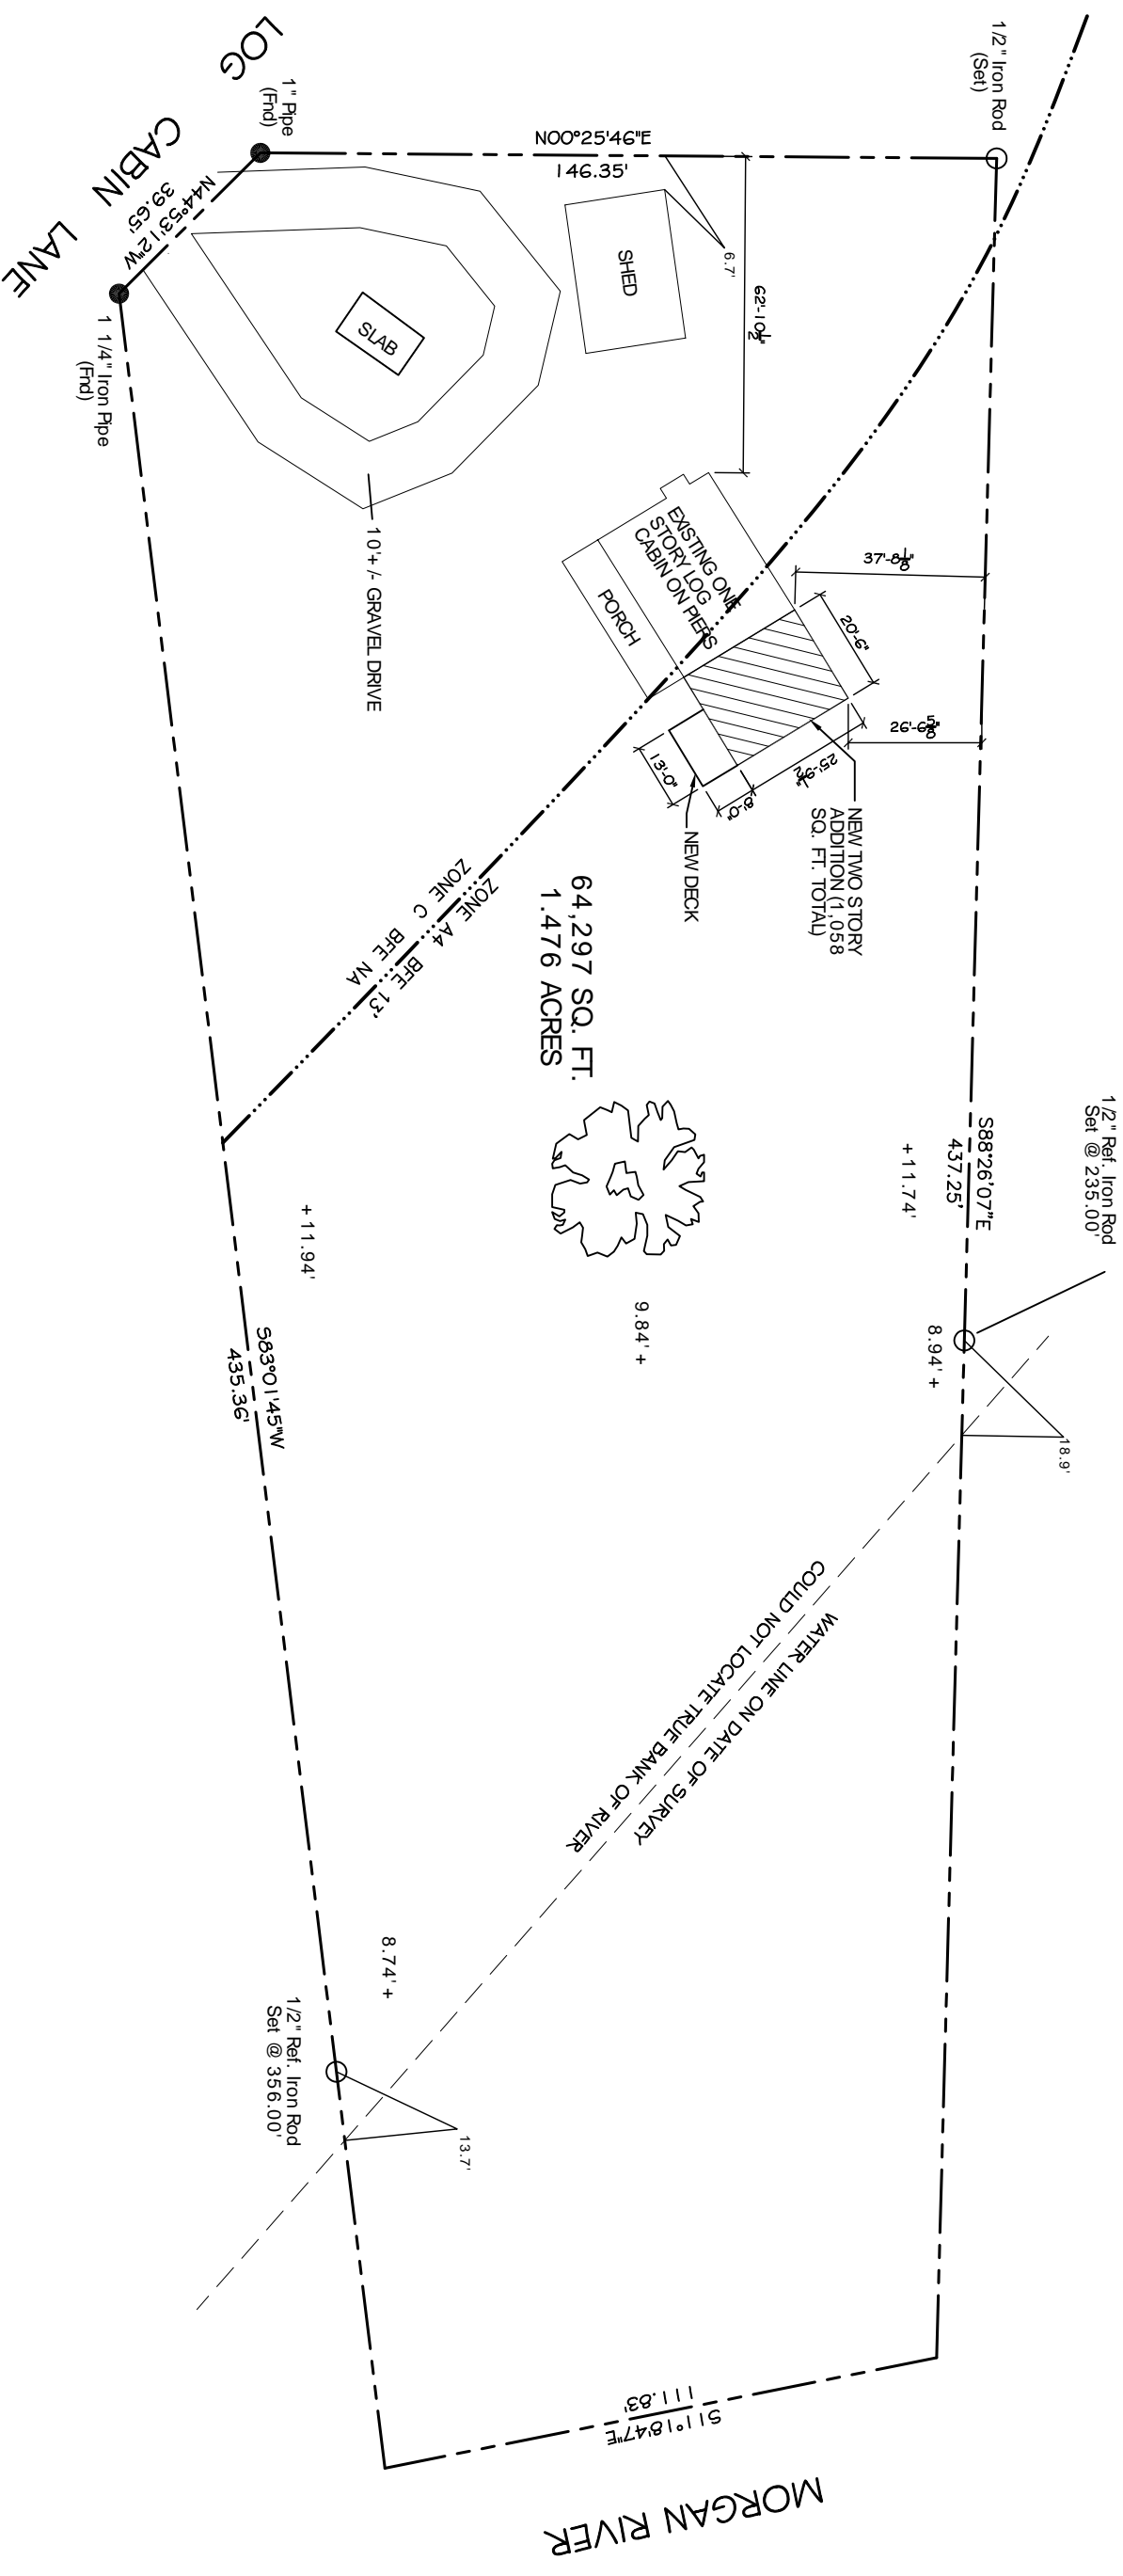

SITE PLAN
 SCALE 1"=20'

