



LEFT ELEVATION

LOCATED ON Pylon SIGN (OR BUILDING)
ALTERNATE MARQUEE SIGN
SCALE: 3/8" = 1'-0"


STEAKS BUFFET BAKERY	
A	B
C	D

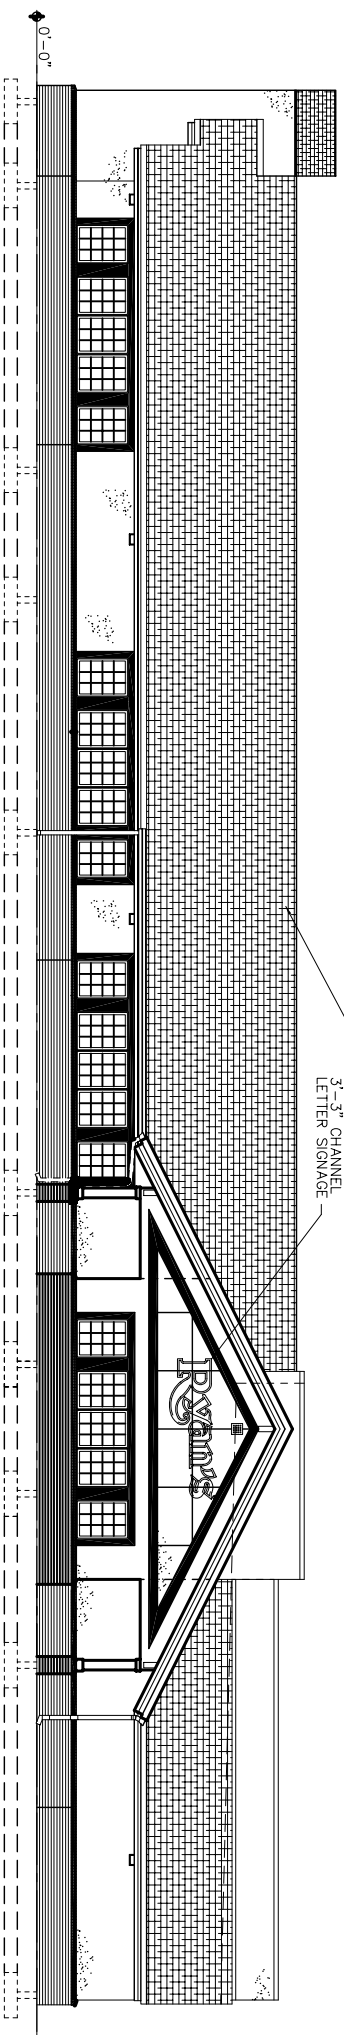

FRONT ELEVATION

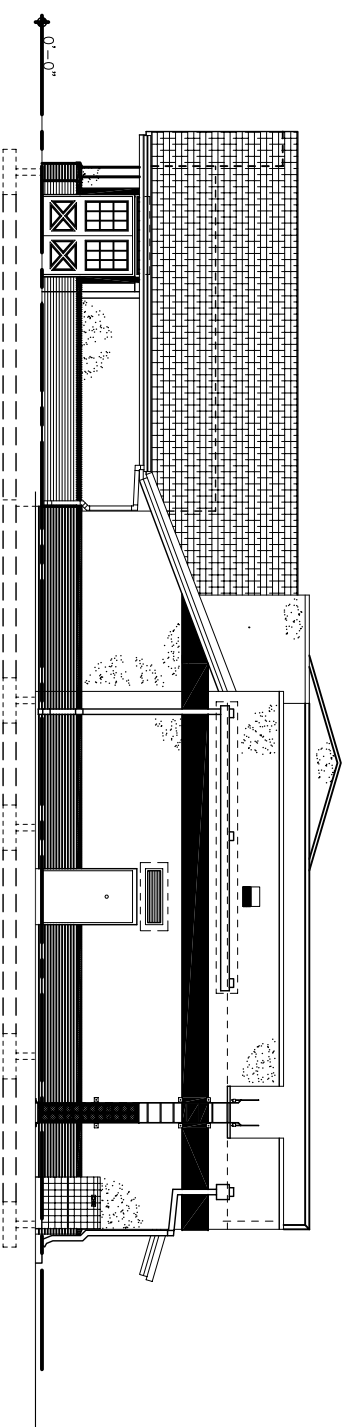

RIGHT ELEVATION

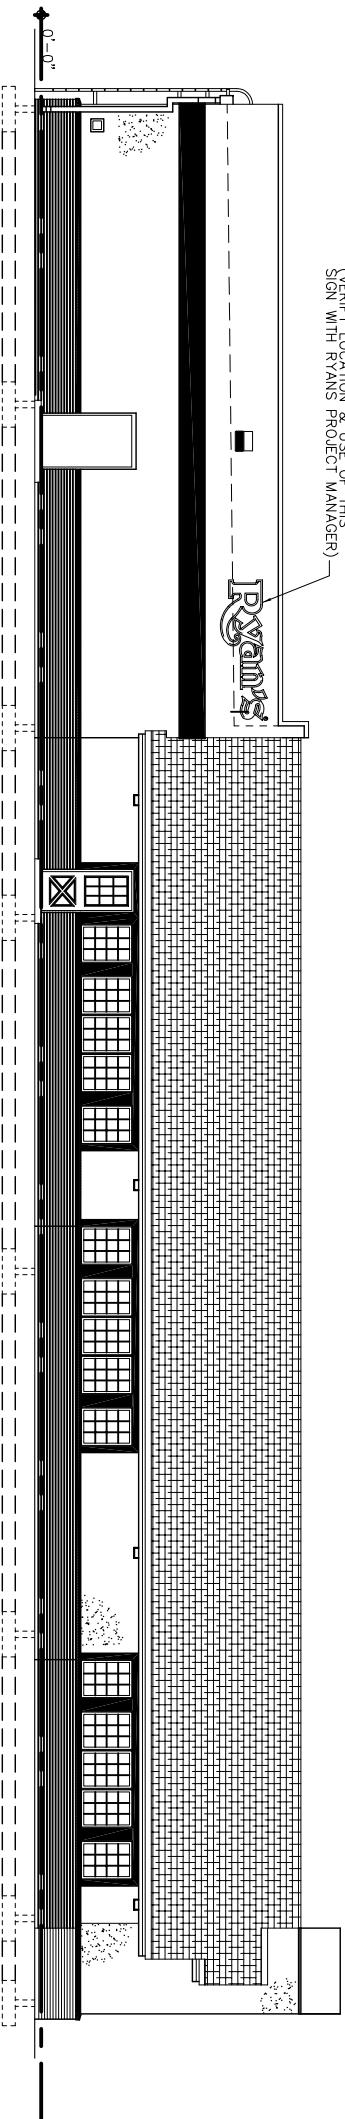

REAR ELEVATION

FINISH LEGEND

1. SHINGLES:
HAMILTON BLUE
2. METAL FASCIA AND TRIM:
INTERSTATE BLUE
3. EXTERIOR INSULATION
AND FINISH SYSTEM:
TAUPE
4. FACE BRICK:
MISTY BAY
5. ACCENT BRICK:
WREN FIELD



REVISIONS

REV.	DESCRIPTION	DATE	BY

RYAN'S FAMILY STEAK HOUSES, INC.
136 EAST MARKET - GREENSBORO, N.C. 27408 - (910) 871-1000

Ryan's
FAMILY STEAK HOUSE®

PROTOTYPE 9
MODIFIED
LEFT HAND

EXTERIOR
ELEVATIONS

DESIGNED: R.A.D. DATE: 12-28-98

STORE TYPE DRAWING NO.

P T9L A-4