



1 OVER ALL SITE PLAN WITH EXISTING PARKING AND NEW PEDESTRIAN ACCESS PLANTING
SCALE: 1"=30'-0"

LEGEND

- LITTLE GEM NURSERY AND ALL TREES OTHER THAN CLASS "A" TREES AT THE TIME OF PLANTING SHALL HAVE A MINIMUM OF AT LEAST ONE AND ONE-HALF (1-1/2) INCHES WEATHERED (6) SIX INCHES ABOVE THE ROOT BALL AND A MINIMUM HEIGHT OF 8-10 FEET AND A MATURE HEIGHT OF 20 FEET AS PER THE NATIONAL NURSERY ASSOCIATION STANDARDS.
- SHRUB: A RELATIVELY LOW-GROWING, BUSHY PLANT USUALLY WITH WOODY STEMS. FOR THE PURPOSE OF THIS DEFINITION, GROUND COVER, TREES AND ANNUALS ARE NOT CONSIDERED SHRUBS. ALL SHRUBS, AT THE TIME OF PLANTING, SHALL HAVE A MINIMUM HEIGHT OF TWO (2) FEET.

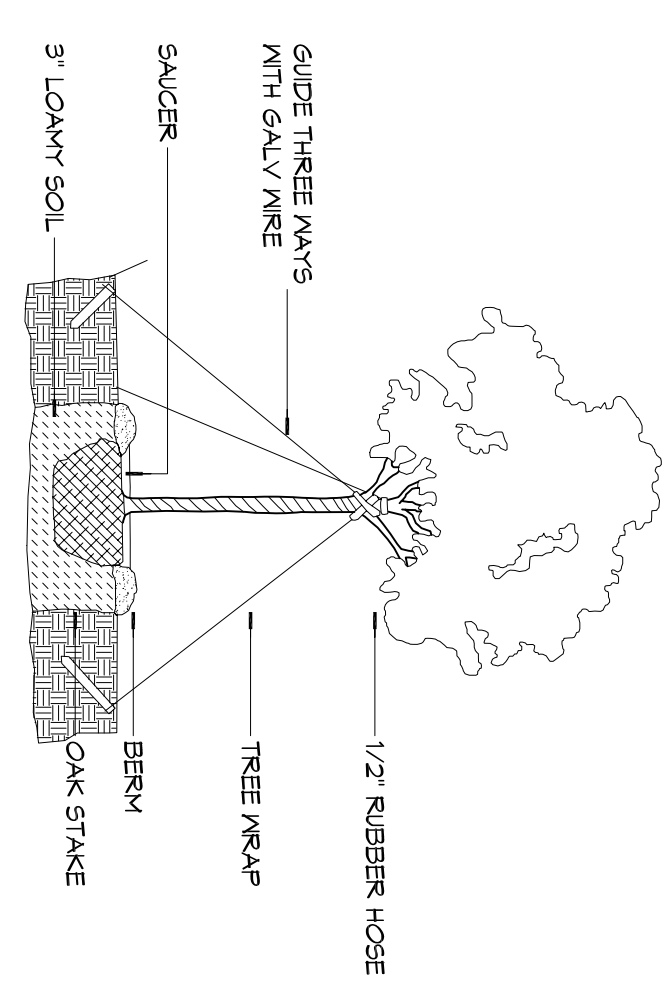

NOTE:
ALWAYS PLANT EQUAL TO OR 1" - 2" ABOVE GROUND.

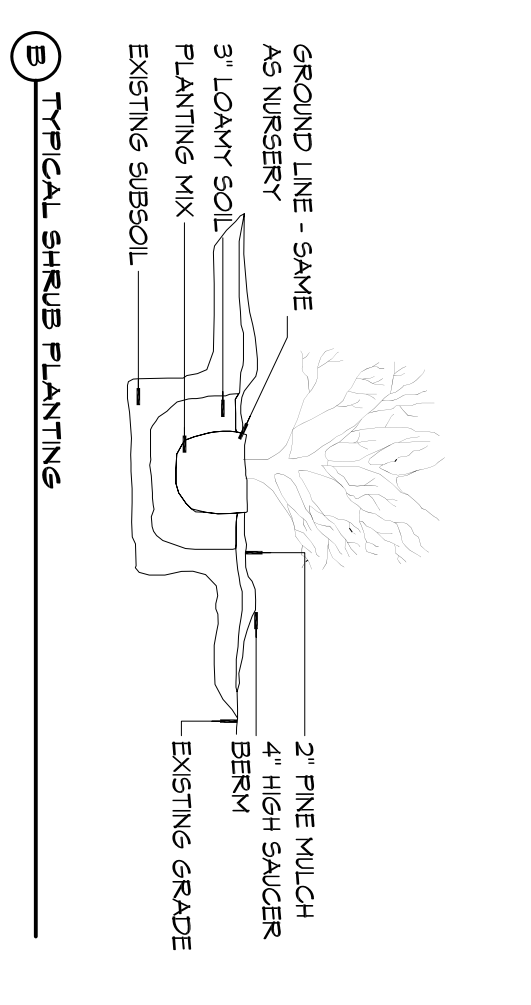

BUILDING RENOVATION PROJECT FOR
EL PASO RESTAURANT

1100 ROBERT BOULEVARD
SLIDELL, LA 70458

JOB No: 2242 DATE: 07-09-15
DRAWN BY: CKD CHECKED BY: BAM

The above drawings and specifications, design and arrangements represented hereby are the property of Dammon Engineering, Inc. and shall remain the property of Dammon Engineering, Inc. and no part thereof shall be copied, reproduced, or used in connection with any work or project other than the specific project for which they were prepared and developed without the written consent of Dammon Engineering, Inc. Mutual contact with these drawings or specifications shall constitute irrevocable evidence of acceptance of these drawings.

REVISIONS		DATE
#	DESCRIPTION	

DAMMON ENGINEERING, INC.
Architects & Engineers

Chief Architect: Kevin J. Kinchen, NCARB
Chief Engineer: Brian Mistich, PE
554 Old Spanish Trail
Slidell, LA 70458

www.dammonengineering.com
info@dammonengineering.com
PH: 985.649.5832
F: 985.641.5950

SHEET TITLE:
OVER ALL SITE PLAN WITH PARKING AND NEW LANDSCAPING

DRAWING NUMBER:
C102

SHEET No: 1 of 52