
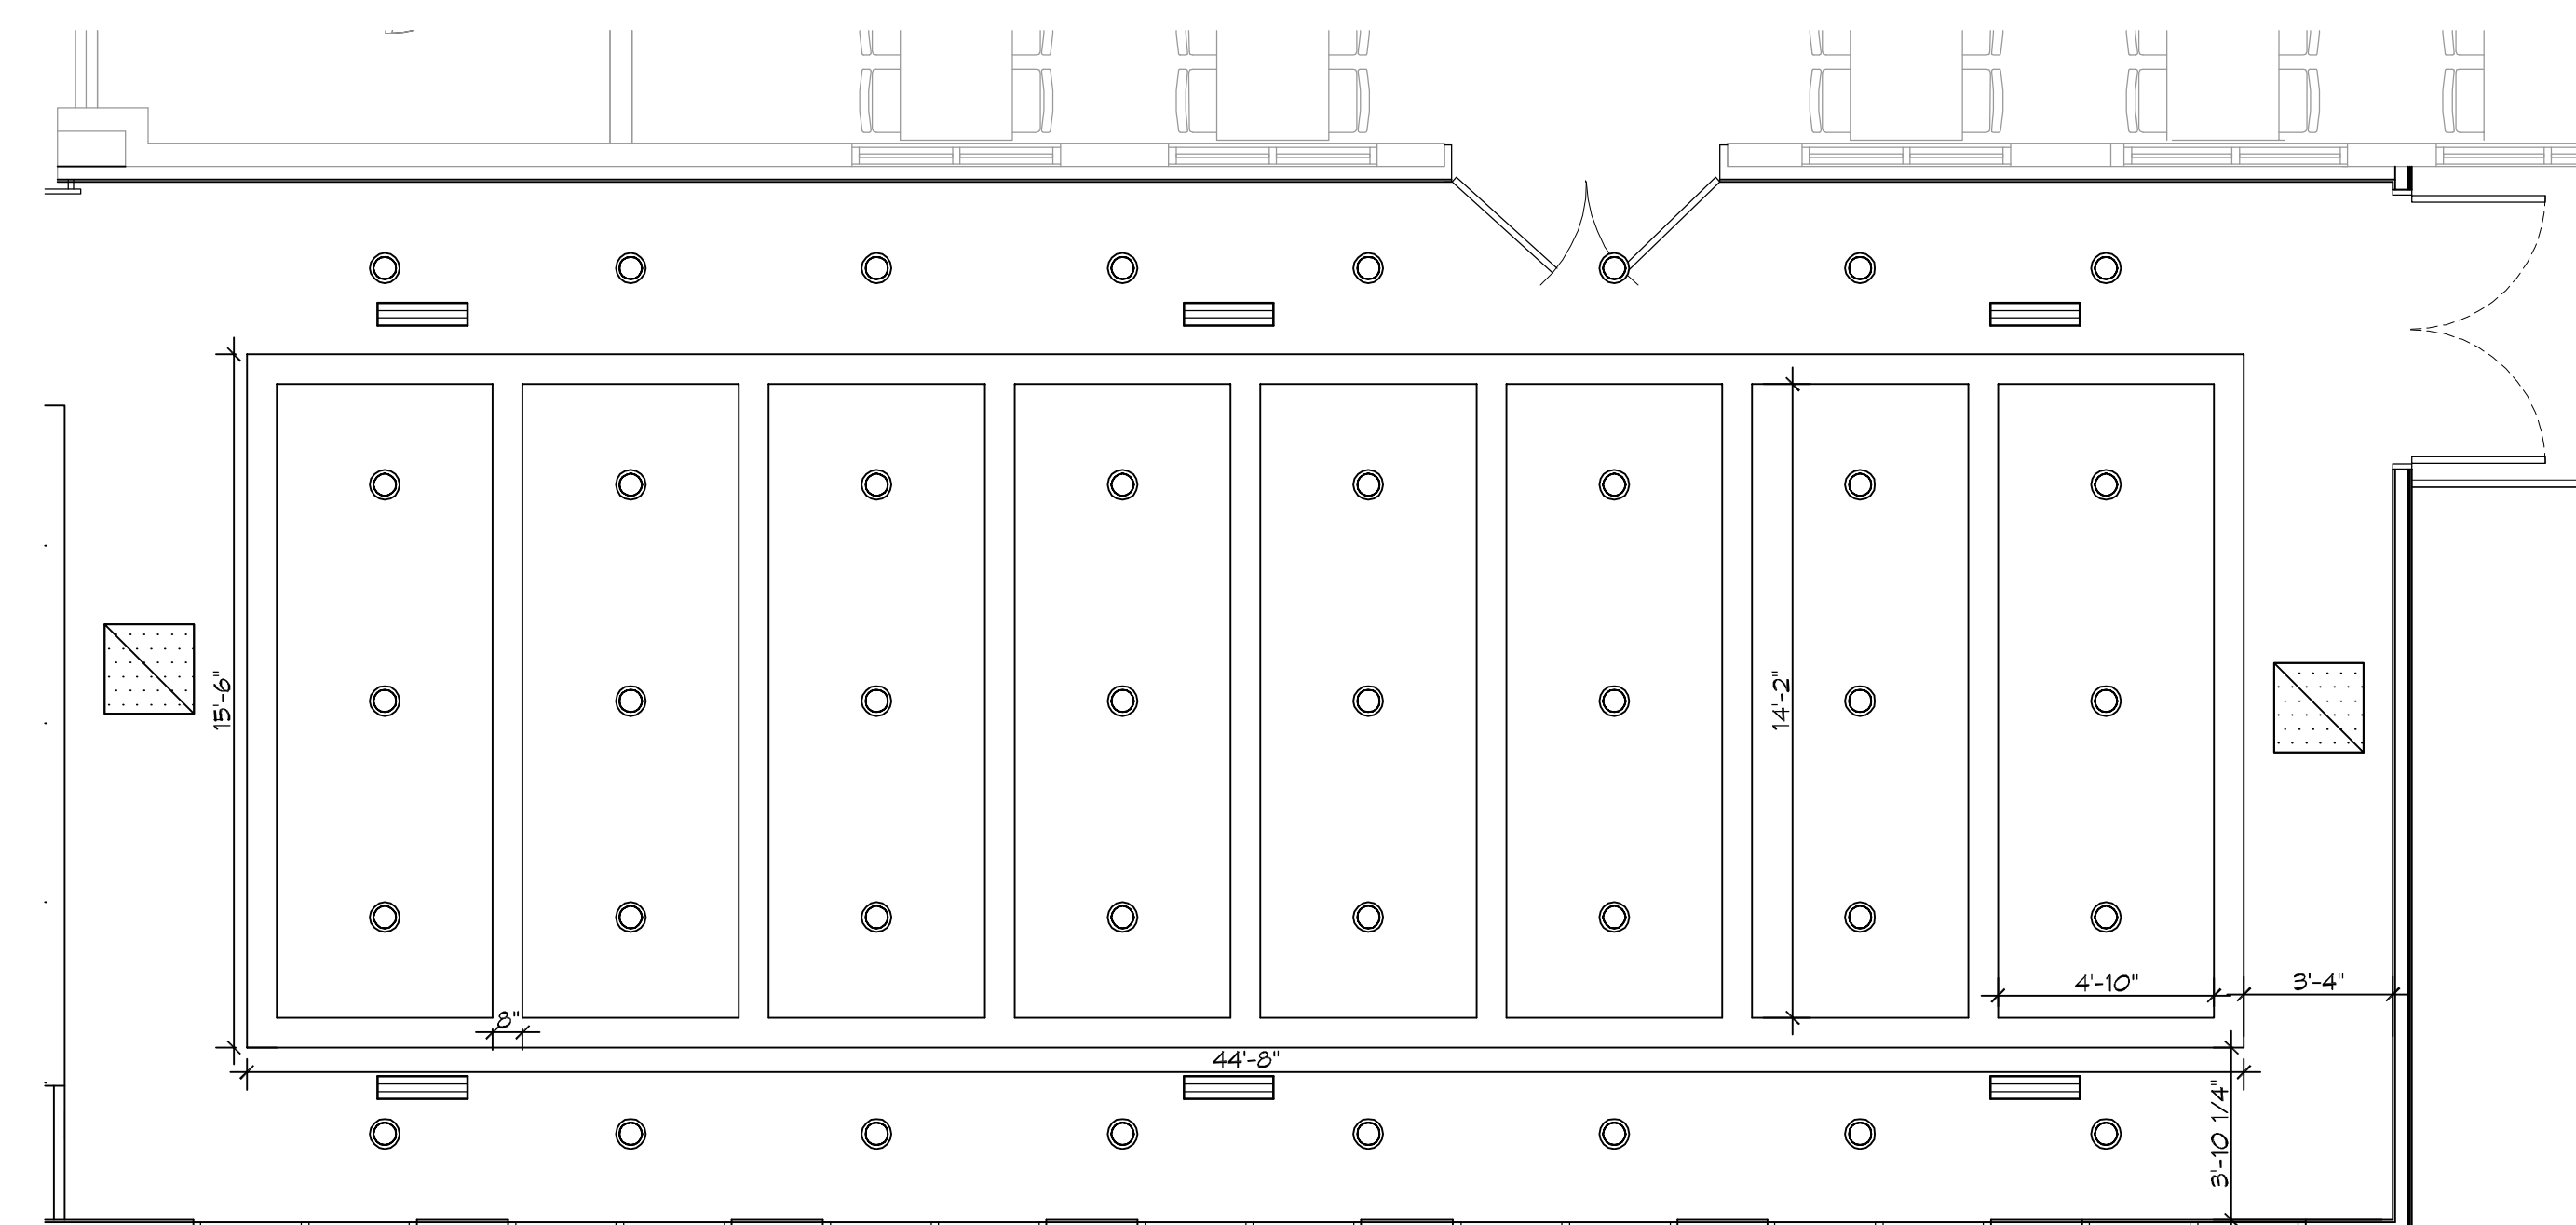
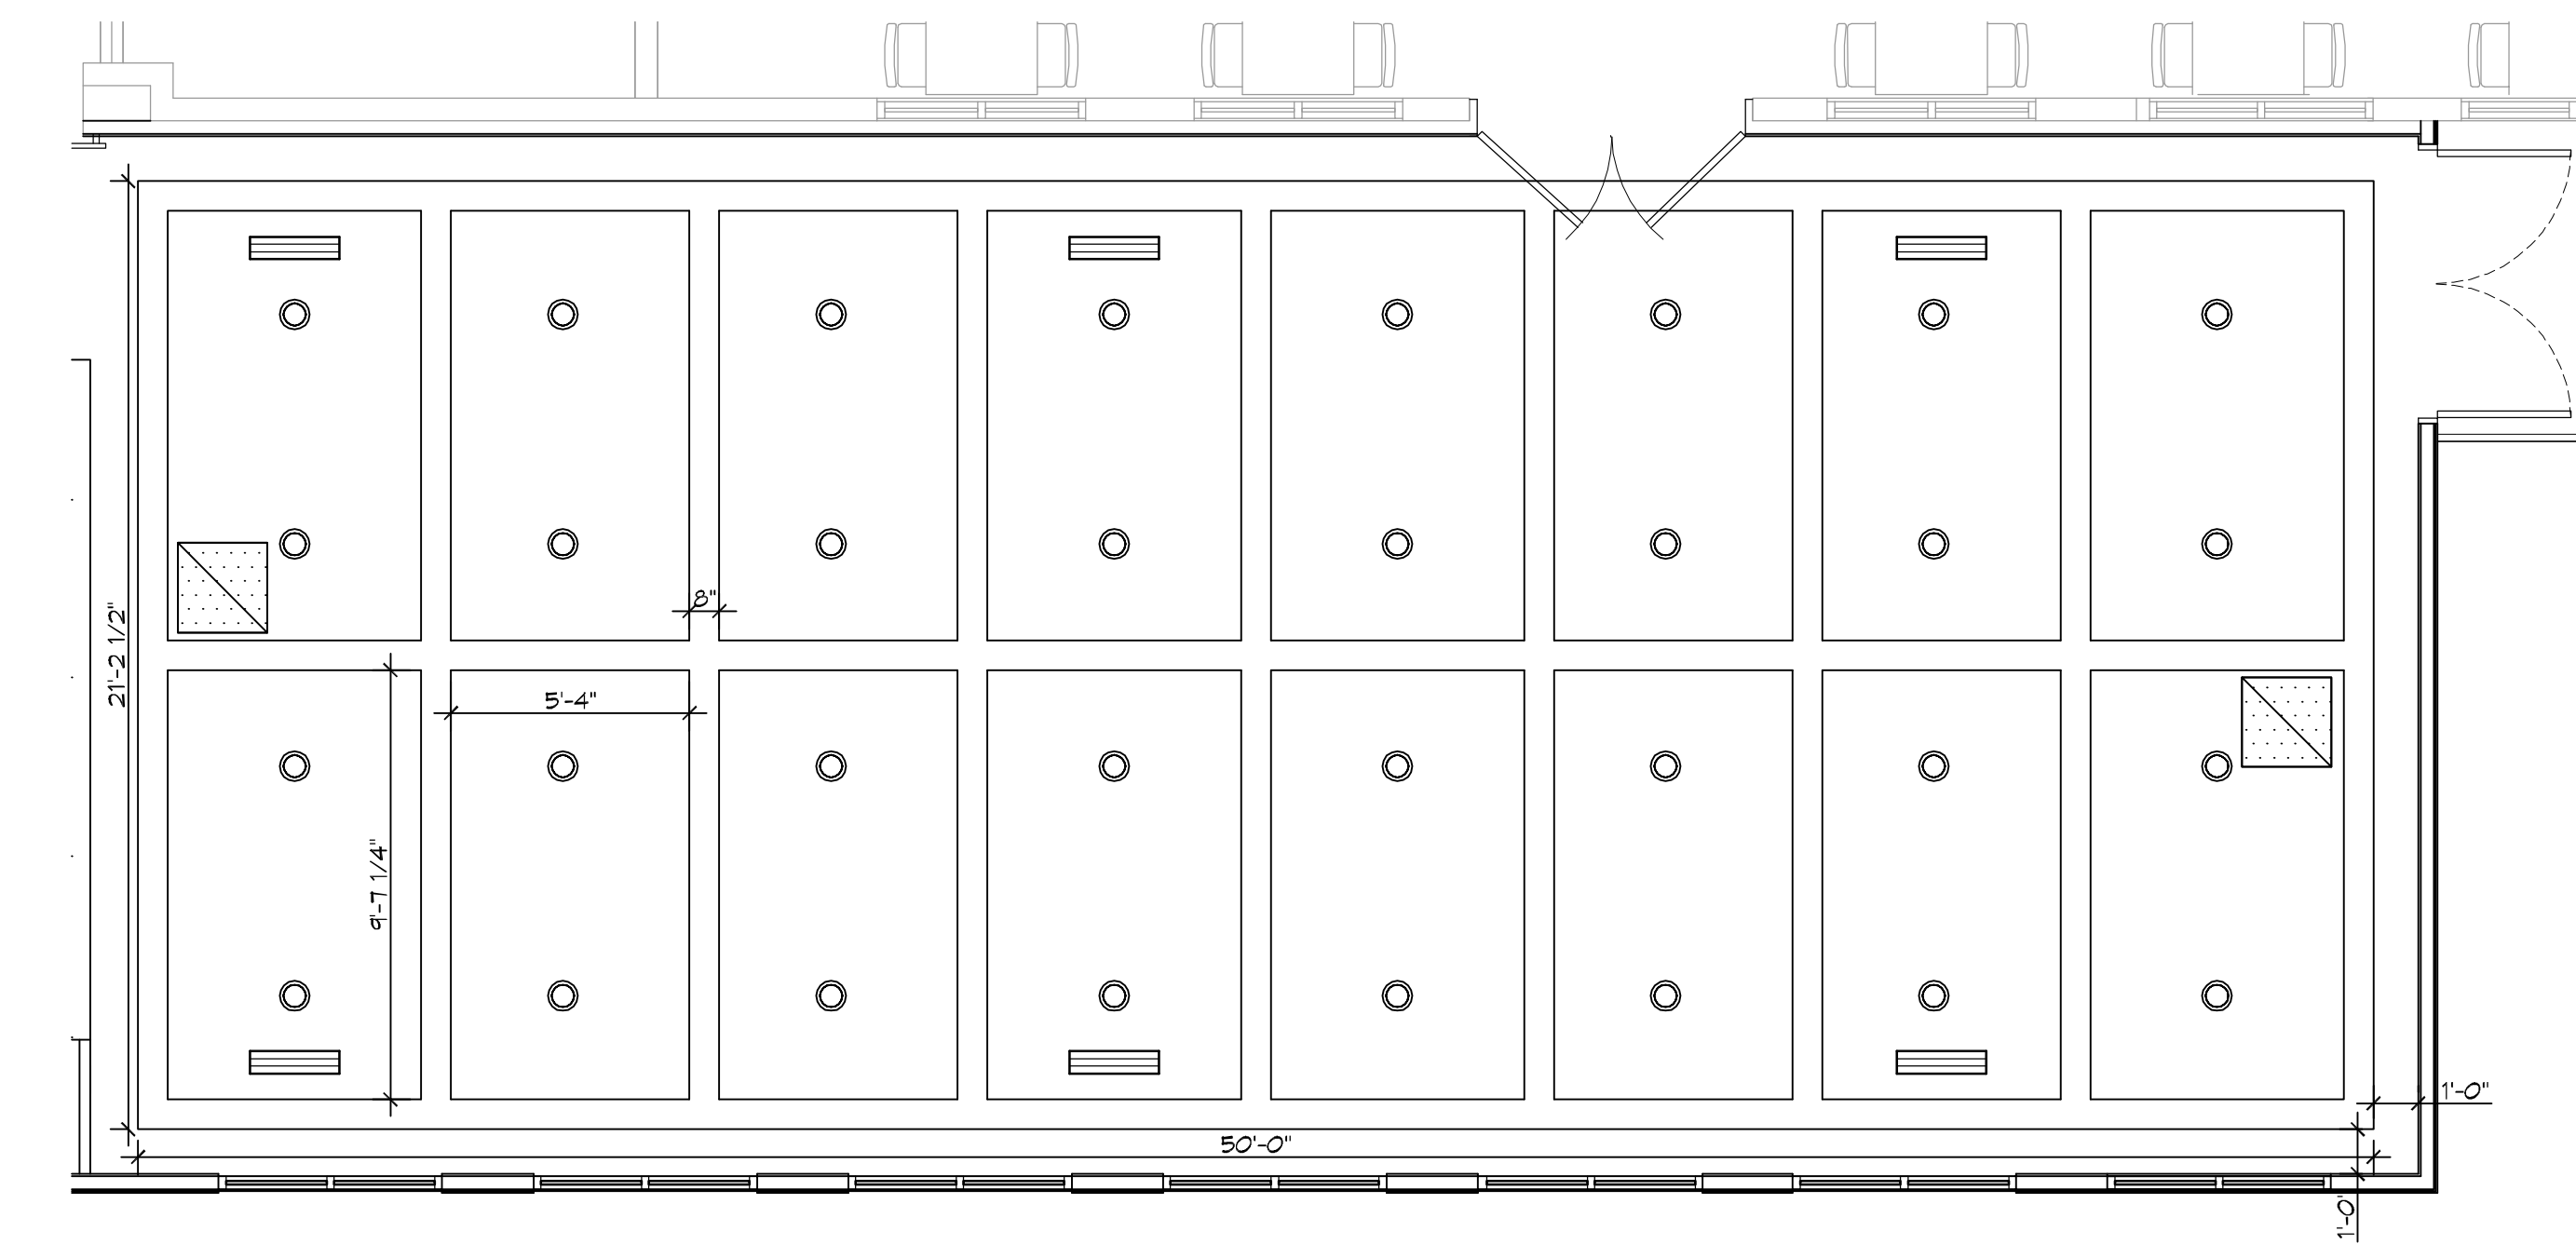
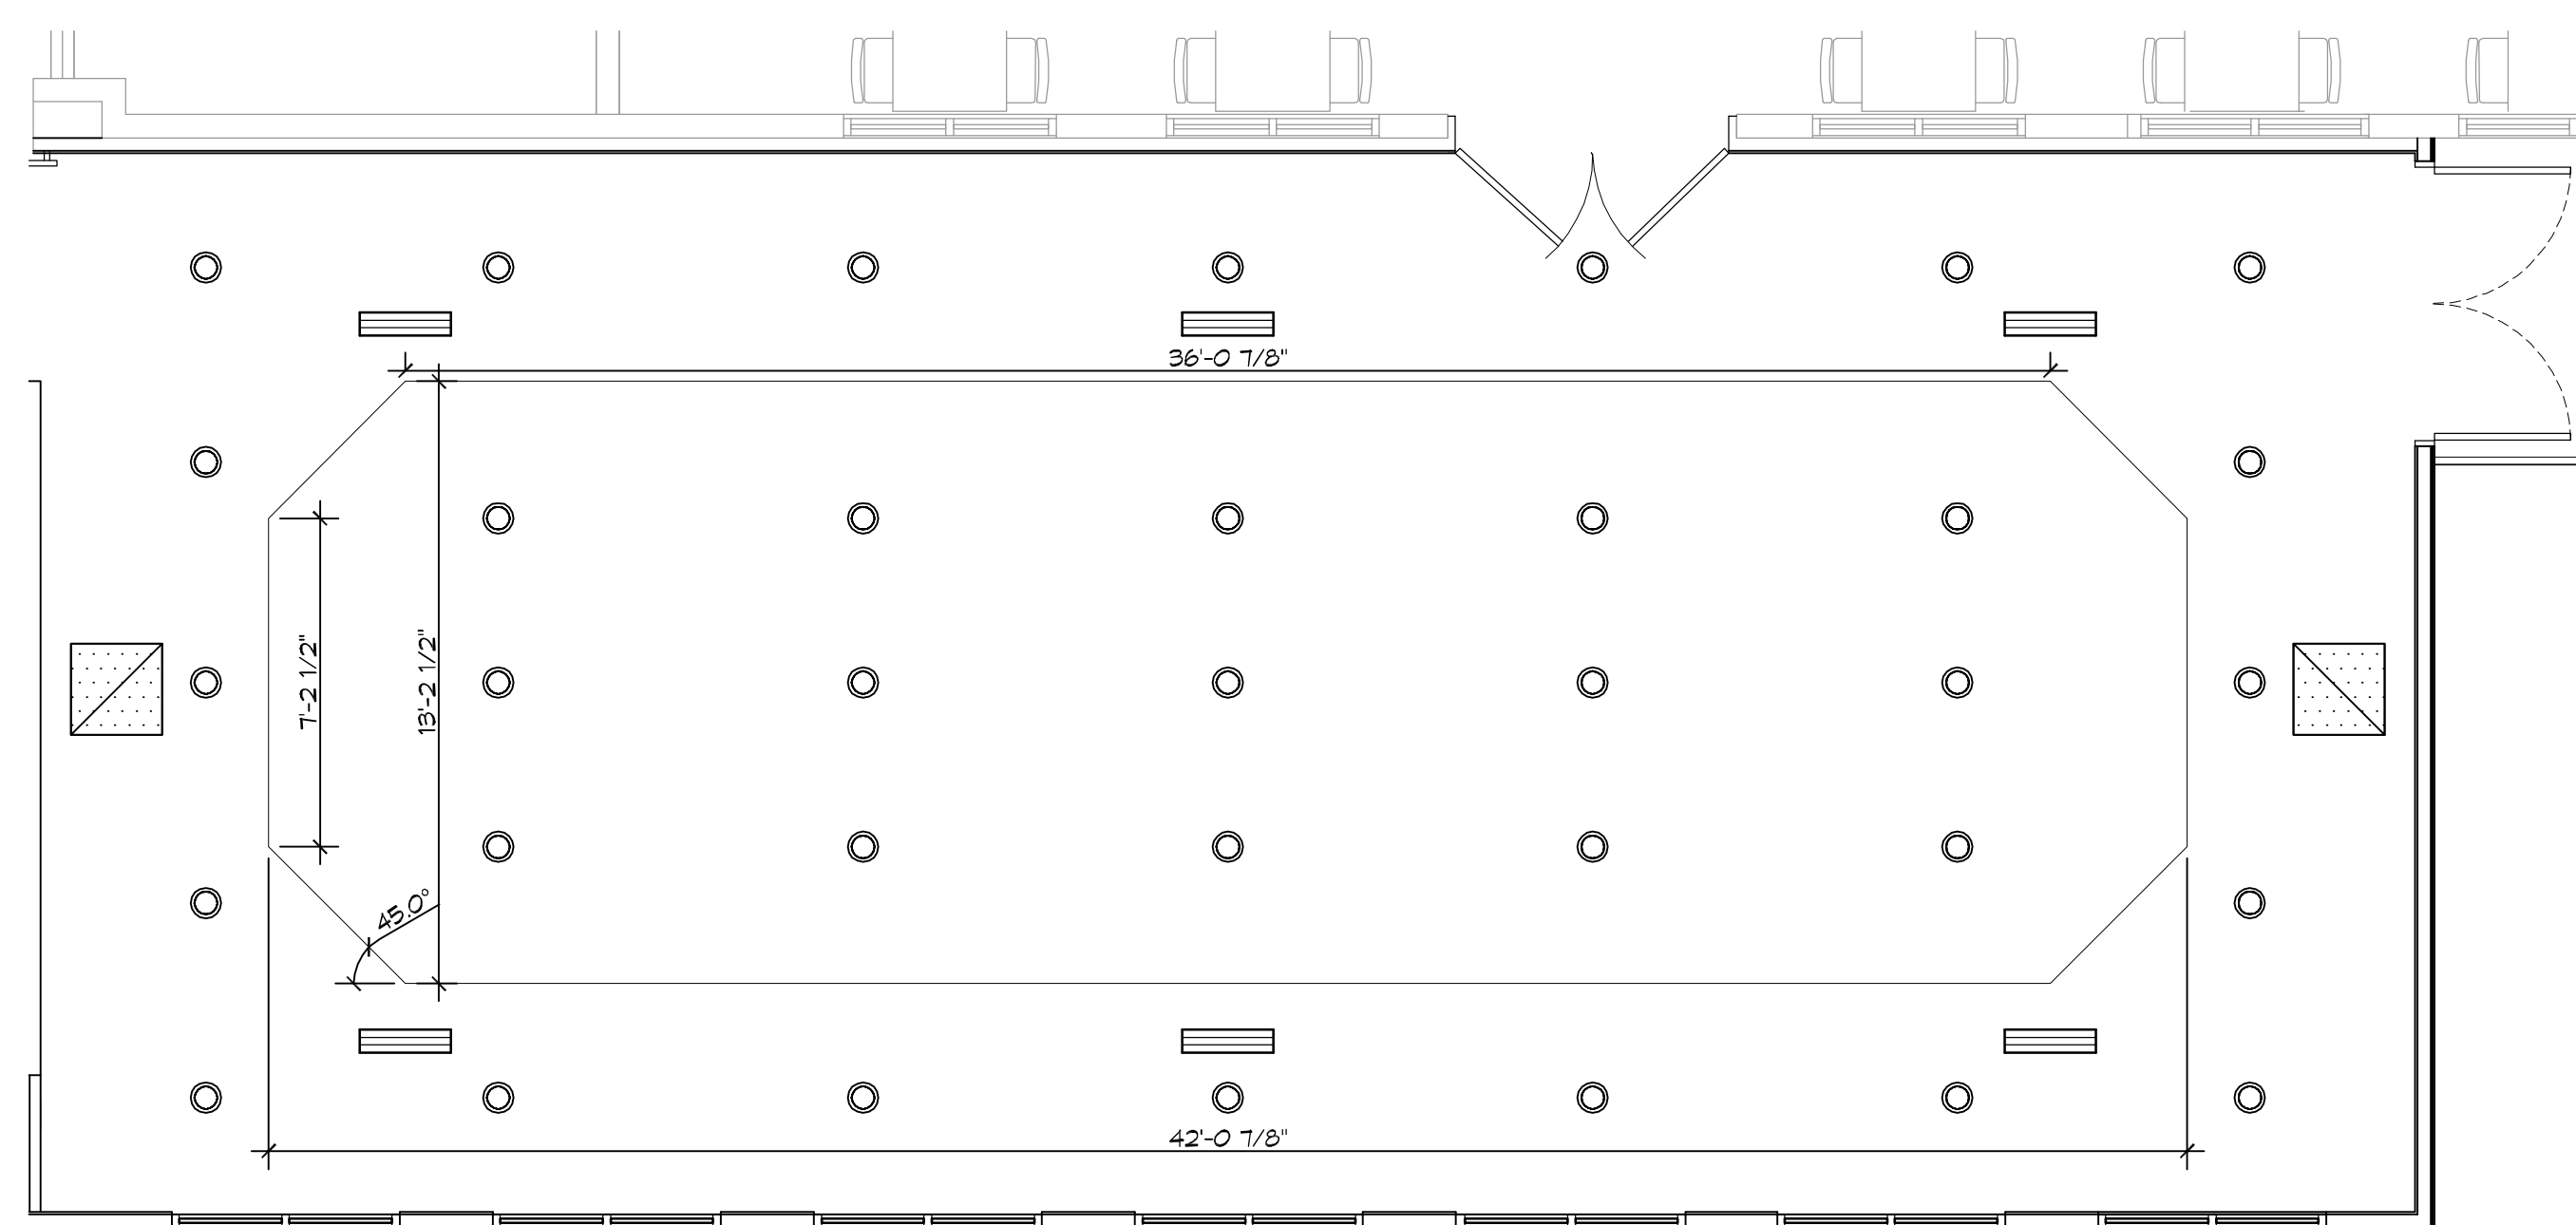
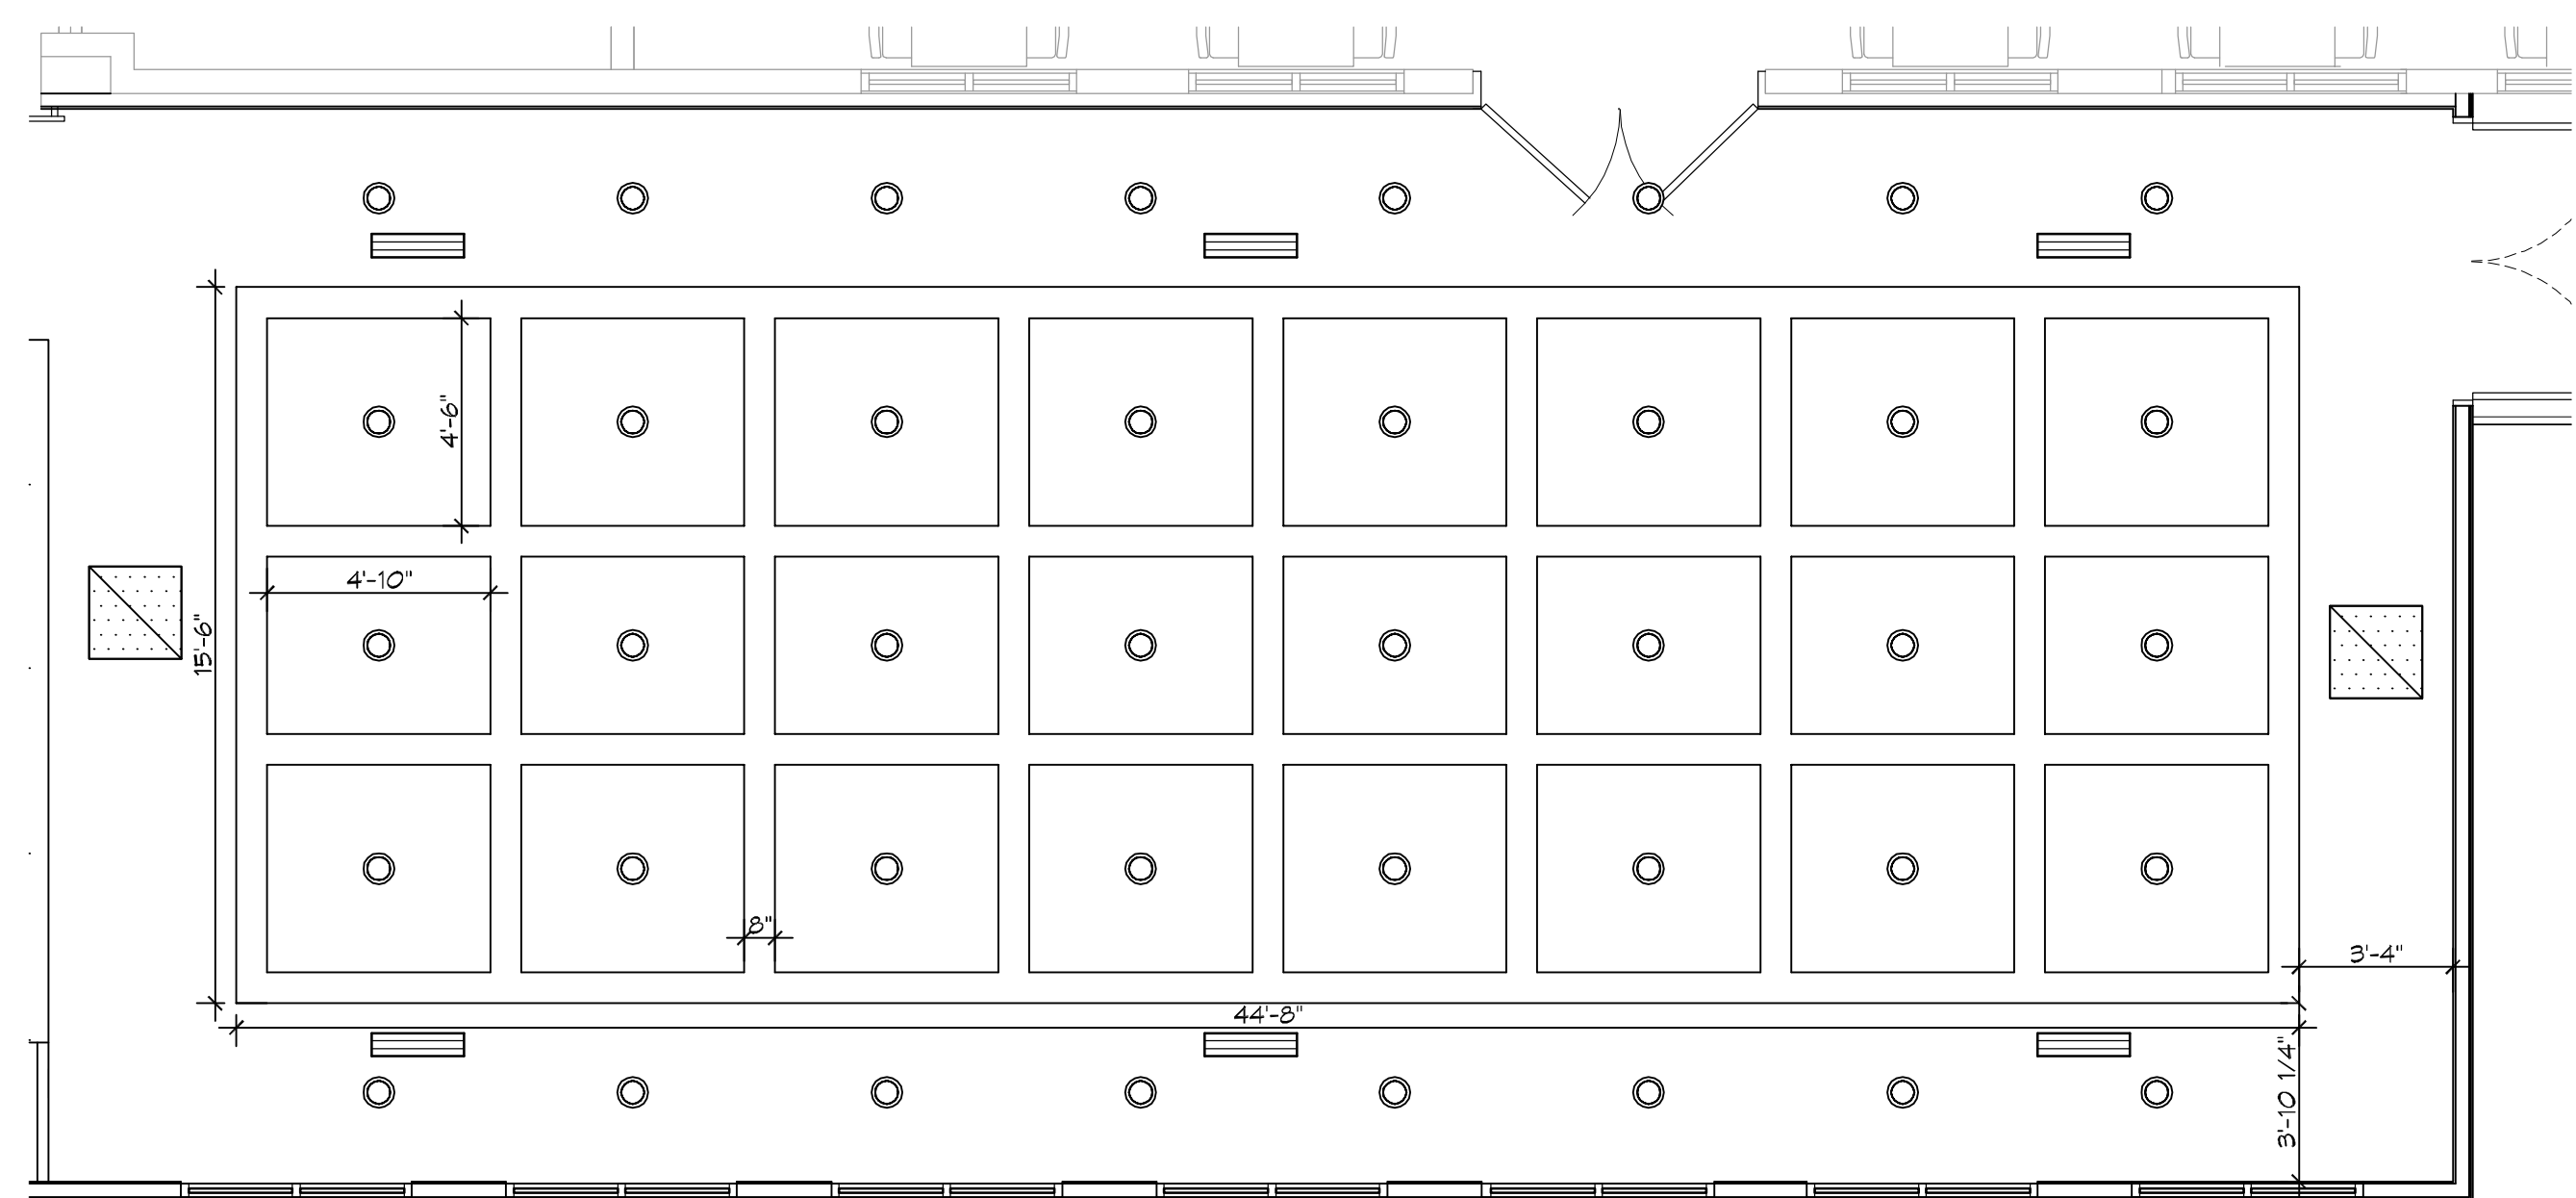


FILE NAME: \\S:\RESTAURANTS\2015 - BUILDING\04-Design\04-01-Dining\A105.dwg - PLOT DATE & TIME: Friday, December 21, 2015 11:52:45 AM

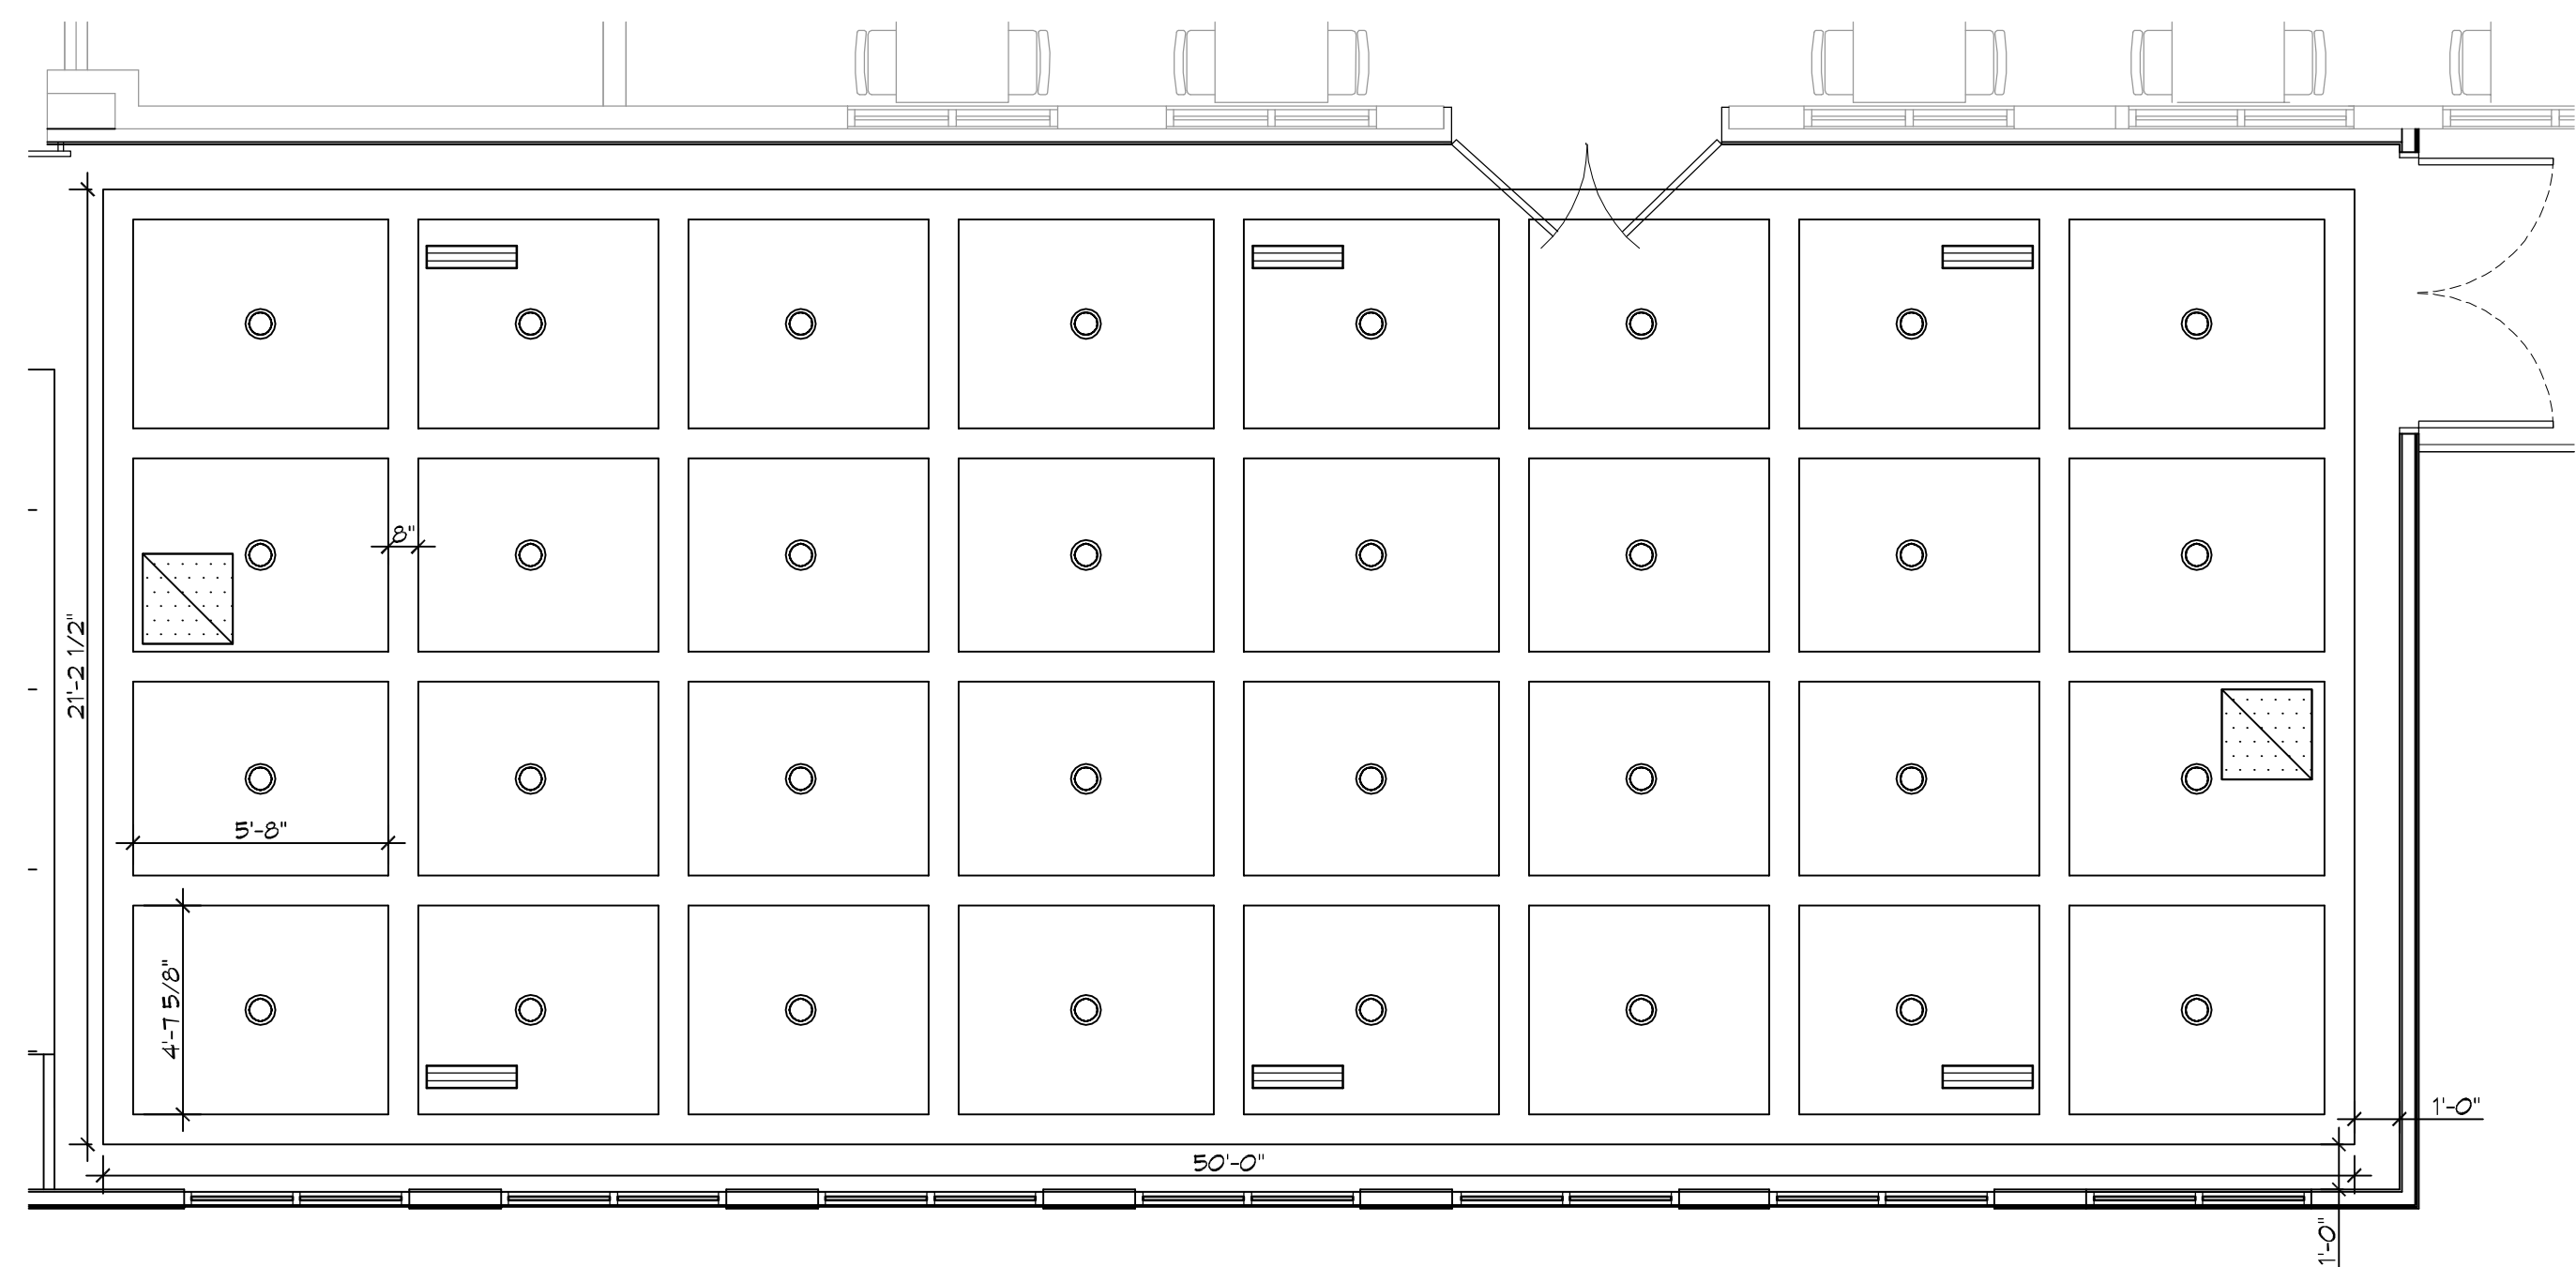

DAMMON
ENGINEERING, INC.
 LOUISIANA & MISSISSIPPI
 Chief Engineer: Brian Mistich, PE
 554 Old Spanish Trail
 Slidell, LA 70668
 www.dammonengineering.com
 info@dammonengineering.com
 Ph: 985.640.5832

#	DESCRIPTION	DATE

SEAL: _____
 REVISIONS: _____
 # DESCRIPTION DATE

NEW ADDITION
SOUTHSIDE CAFE
 2554 DATE: 12-01-15
 5154 PONTCHARTRAIN DR
 SLIDELL, LA 70459
 JOB NO: _____
 DRAWN BY: JAGMKI CHECKED BY: CKD

SHEET TITLE:
 NEW DINING
 FLOOR PLAN
 DRAWING NUMBER:
A105
 SHEET No: # of 14