


SITE PLAN
SCALE: 1" = 10'-0"

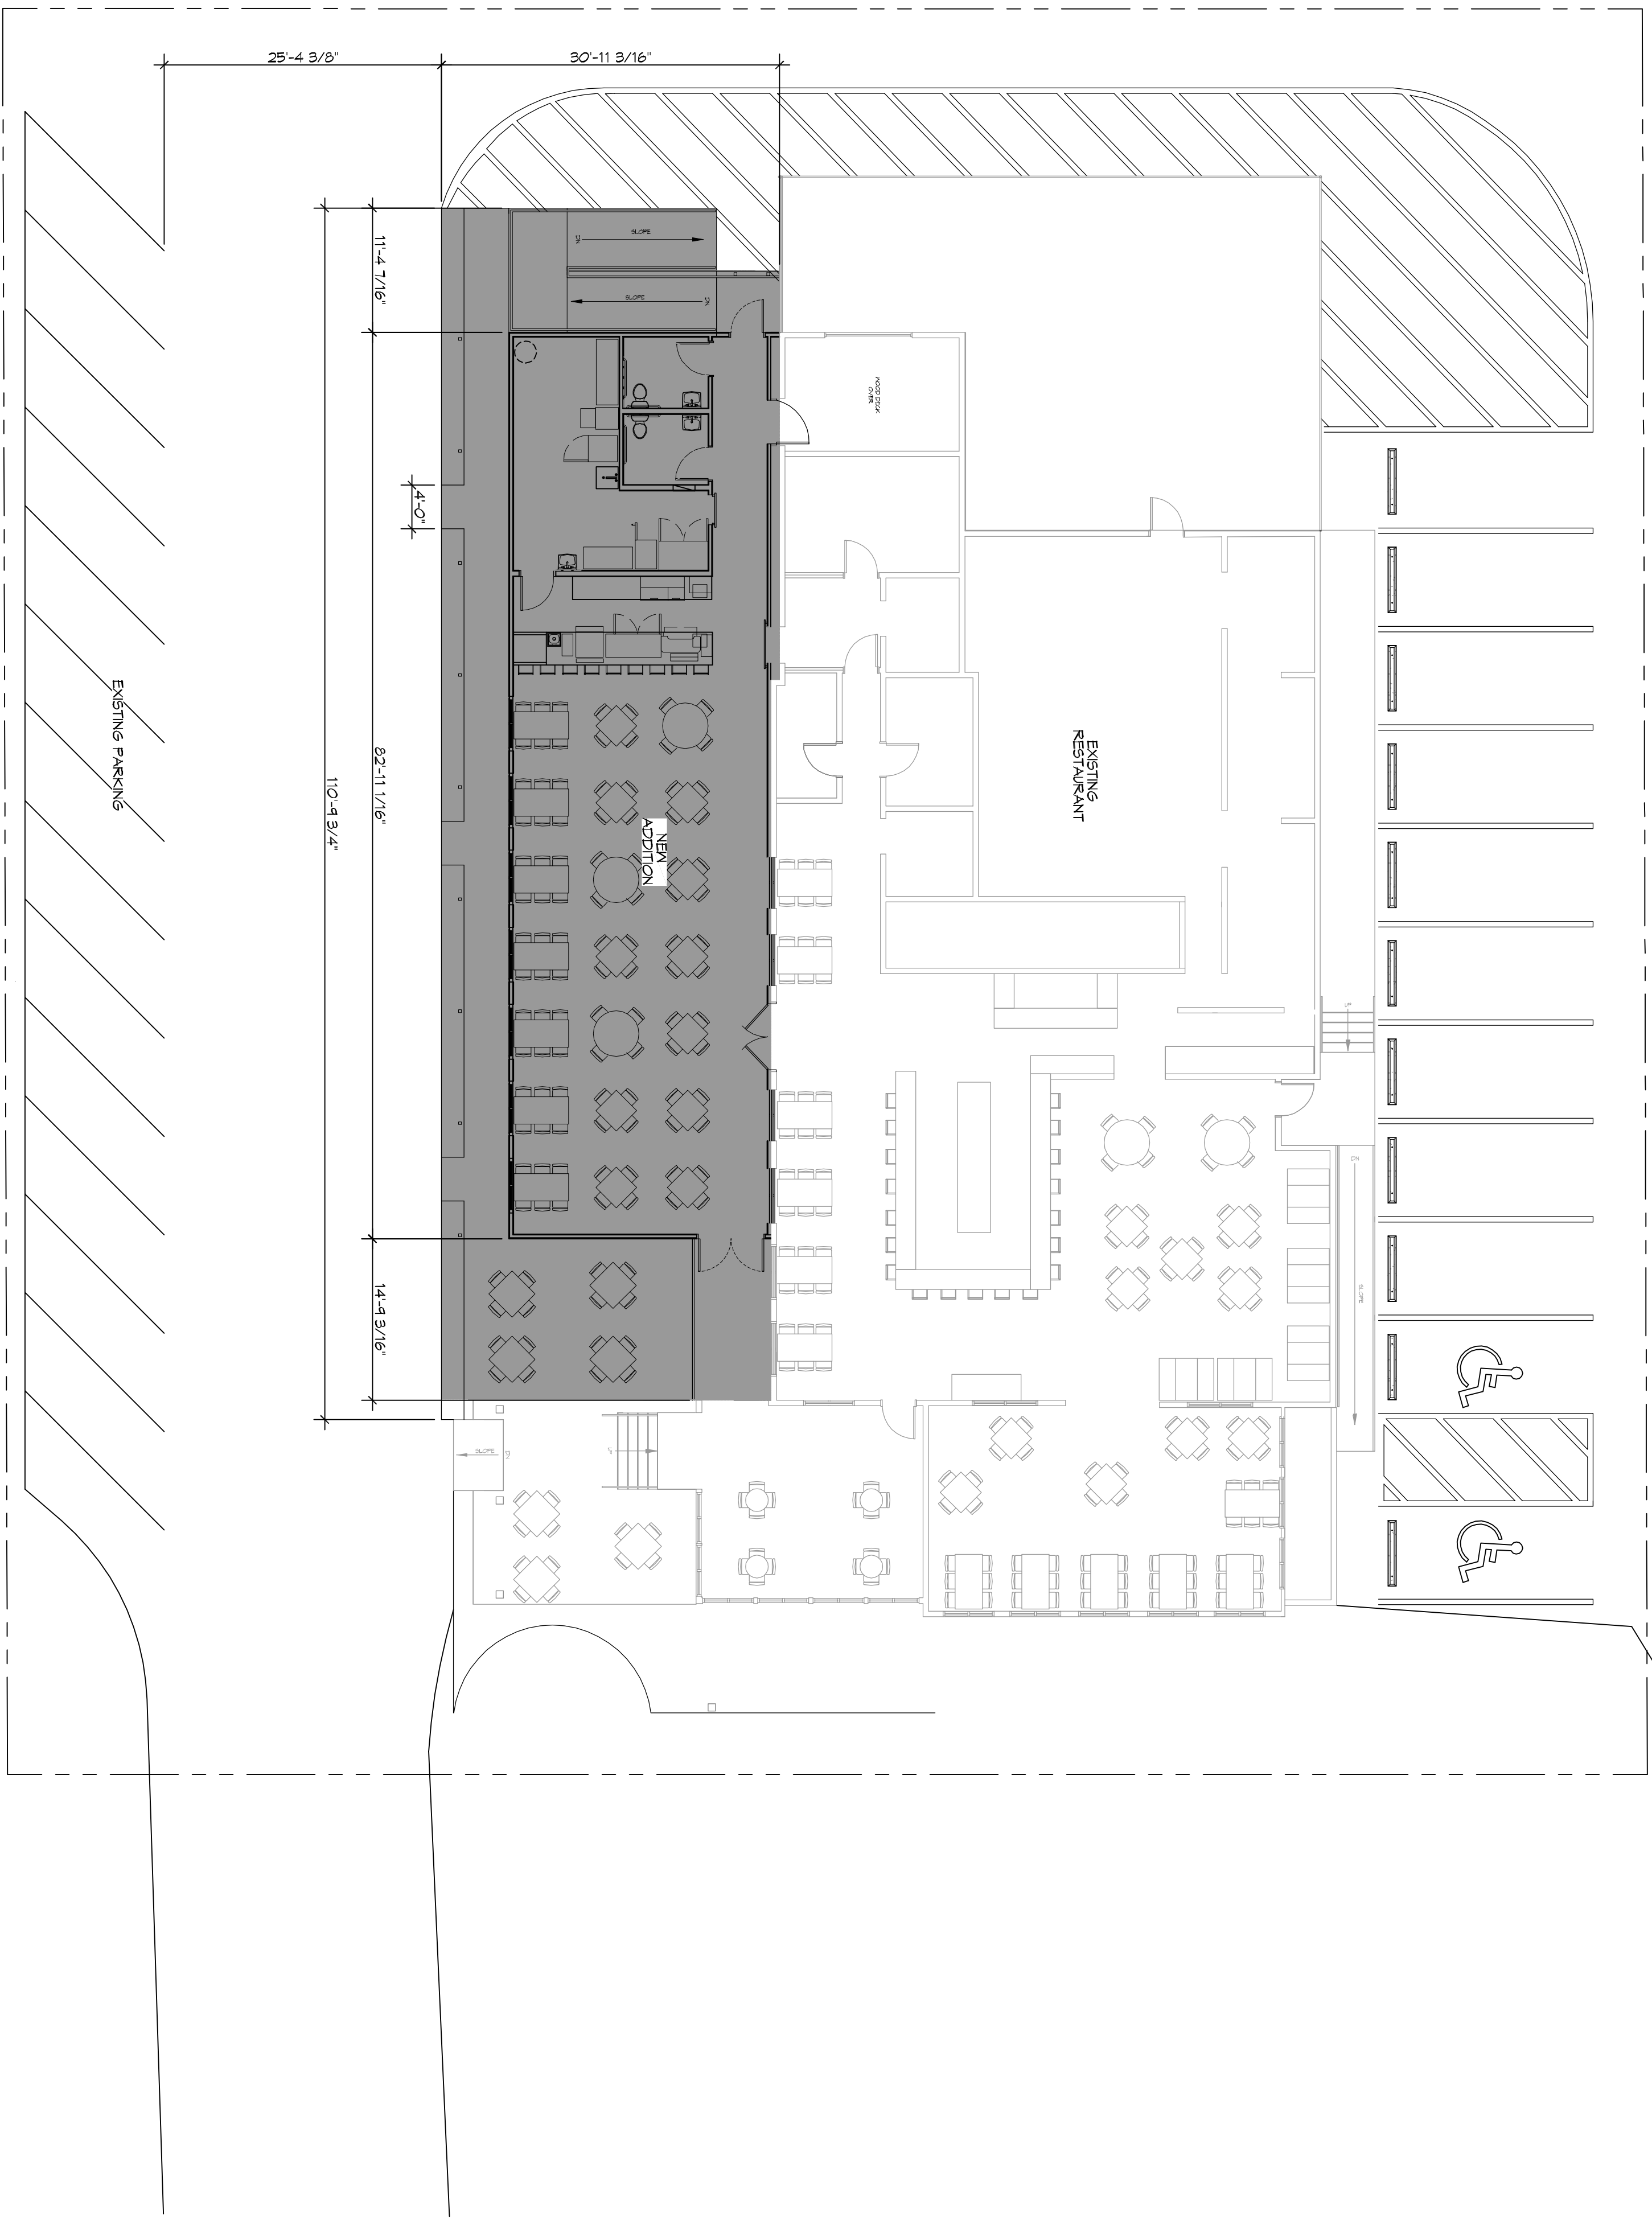

<p style="font-size: 2em; font-weight: bold;">C101</p>	DRAWING NUMBER:	NEW DINING ADDITION	SHEET TITLE: SITE PLAN	JOB No: 23591 DATE: 01-08-2019 DRAWN BY: GKD CHECKED BY: JMS	3154 PONTCHARTRAIN DR SLIDELL, LA 70458	Chief Engineer: Brian Mistich, PE 554 Old Spanish Trail Slidell, LA 70458	www.dammonengineering.com info@dammonengineering.com PH: 985.649.5832
	3154 PONTCHARTRAIN DR SLIDELL, LA 70458	# DESCRIPTION REVISIONS DATE					