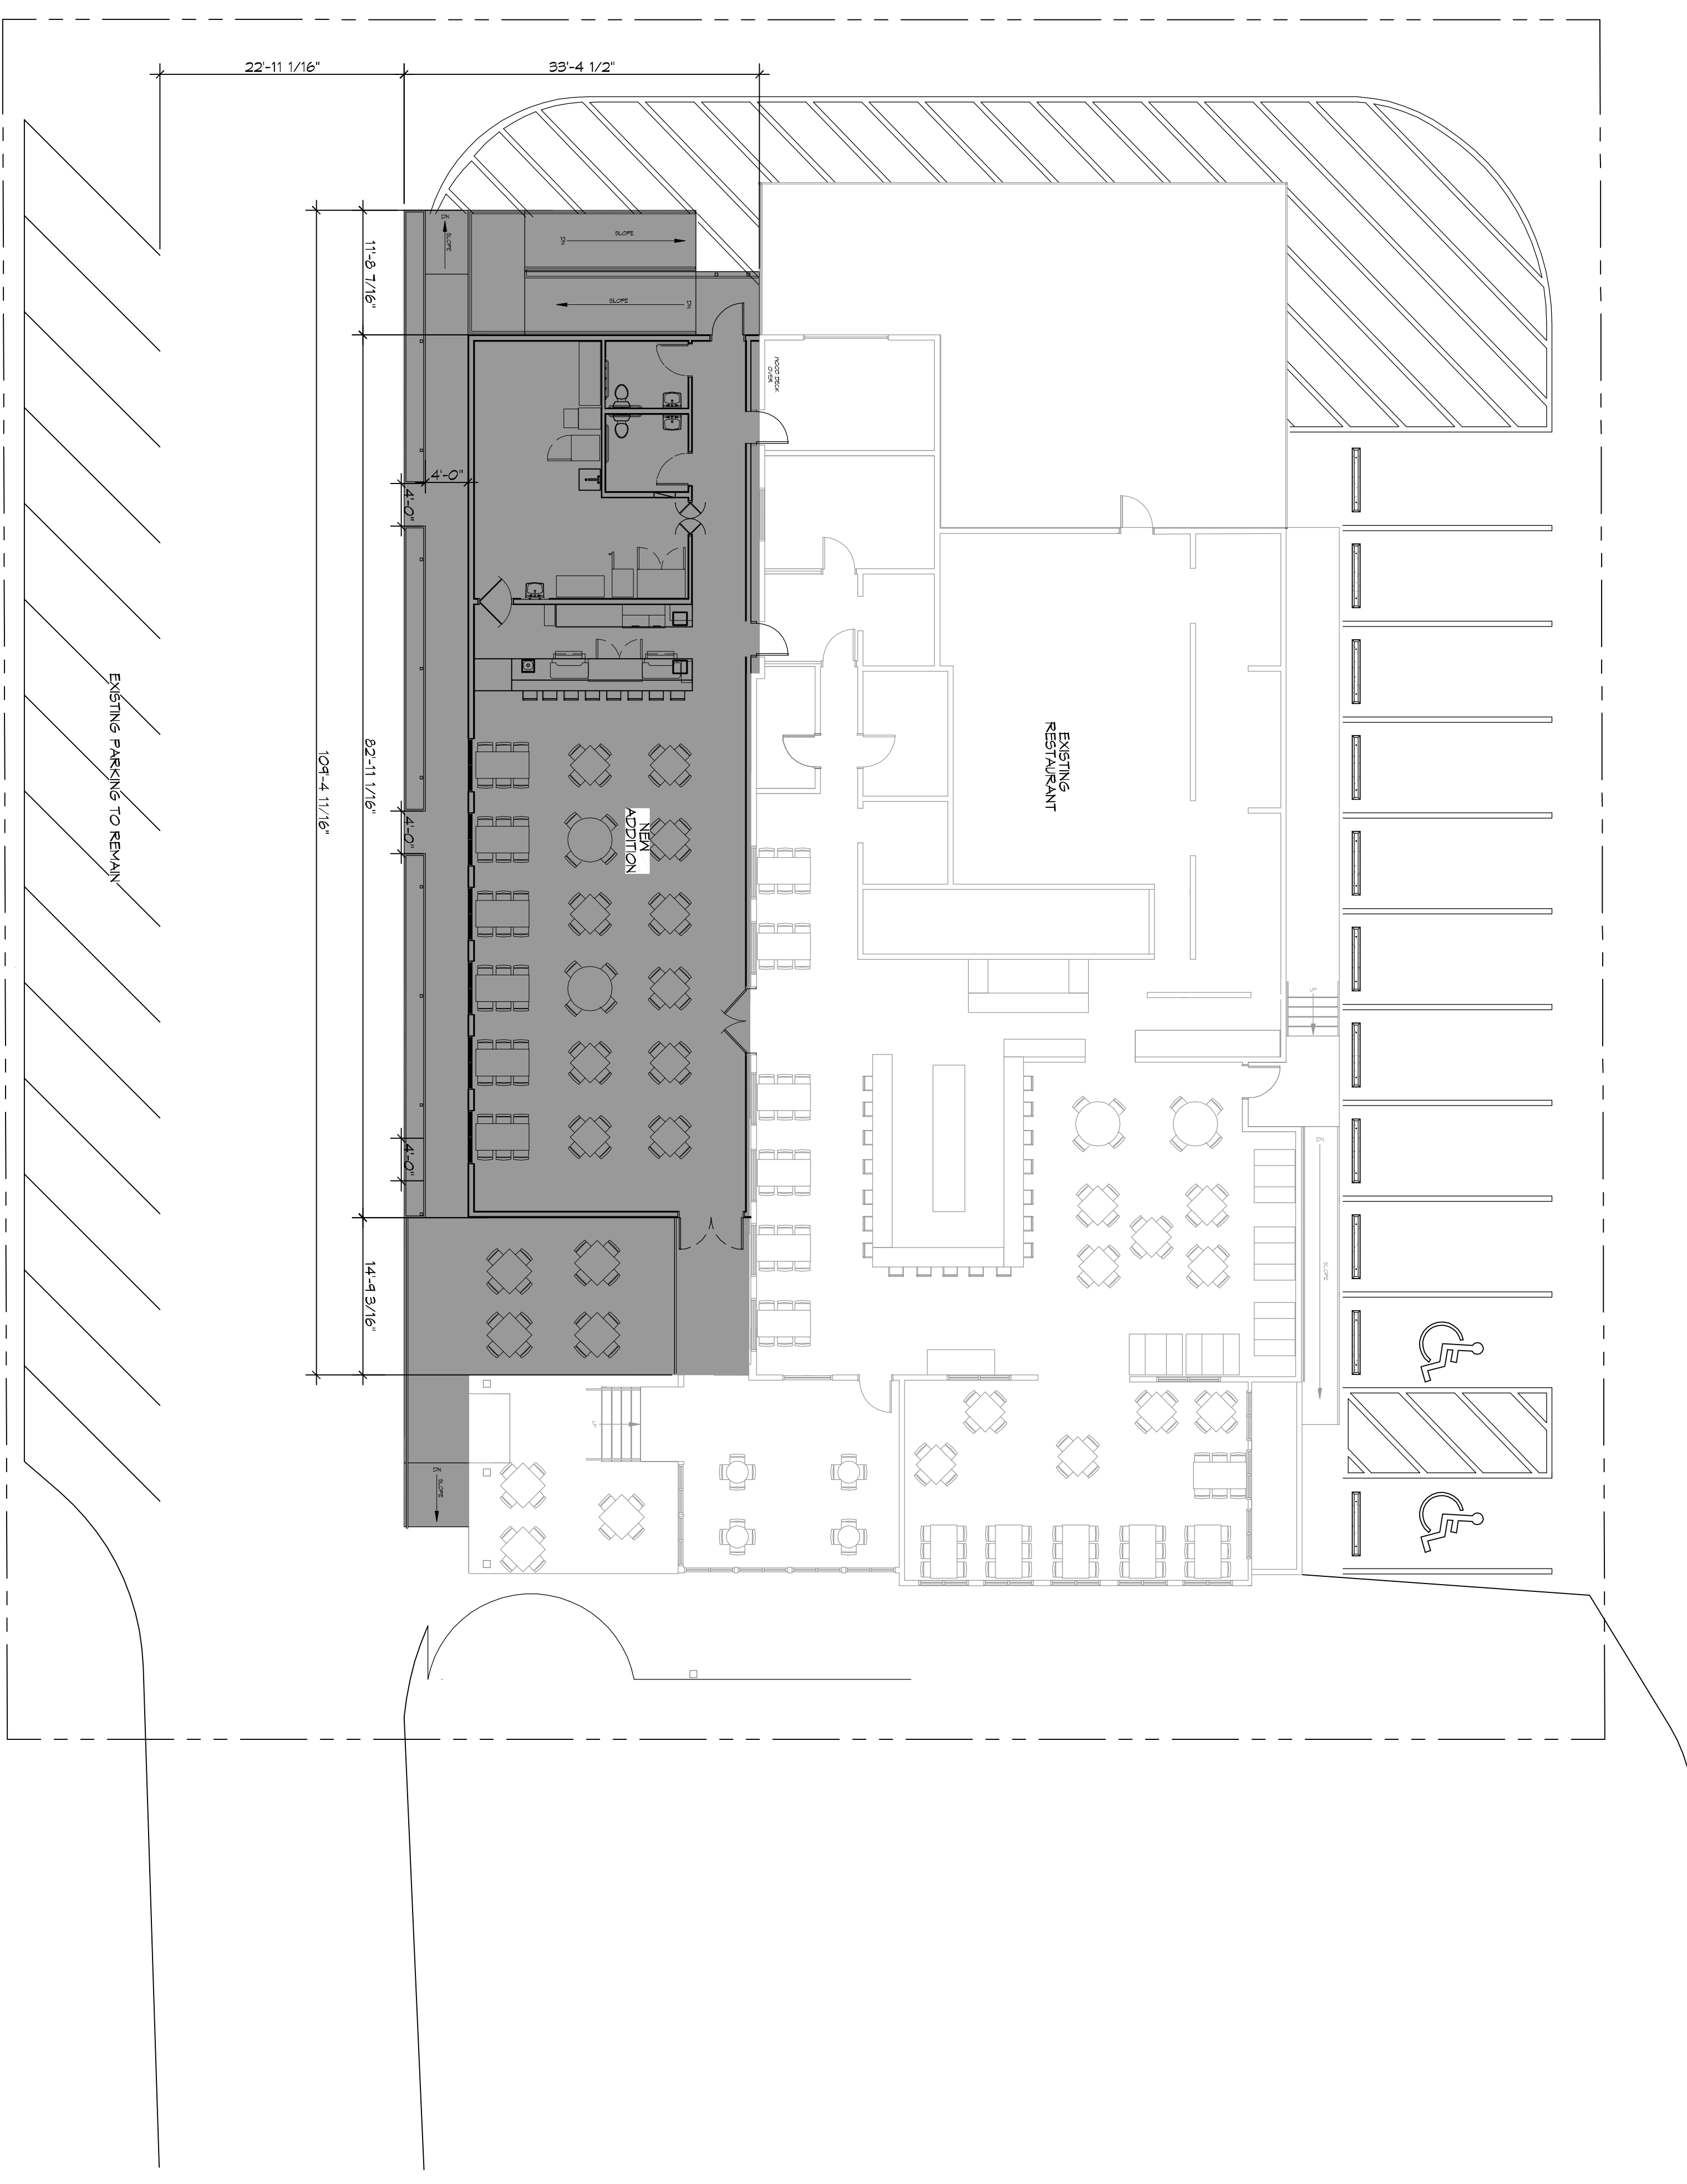

SITE PLAN
 SCALE: 1" = 10'-0"



SHEET NO. 3 OF 15

C101

DRAWING NUMBER:

NEW DINING ADDITION

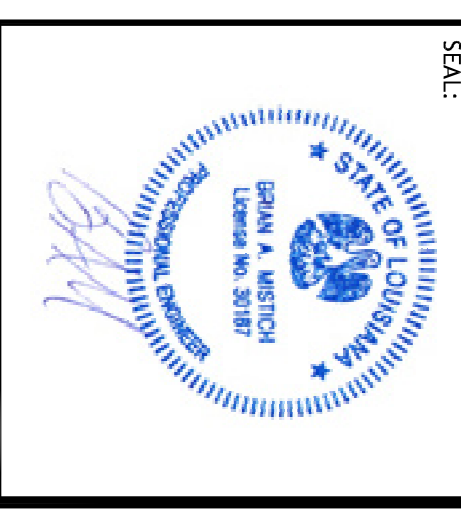
SOUTHSIDE CAFE

3154 PONTCHARTRAIN DR
 ELDELL, LA 70458

JOB No: 23591 DATE: 02-07-2019

DRAWN BY: GKD CHECKED BY: JMS

We warrant to design and specifications, designs and arrangements representing themselves and shall remain the property of Dammon Engineering, and no part thereof shall be copied, reproduced, or used in connection with any work or project other than the specific project for which they have been prepared and developed without written consent of Dammon Engineering. We will contact with their drawings or modifications that constitute a change of record of the project.



REVISIONS	
#	DESCRIPTION

DAMMON

ENGINEERING, INC.

LOUISIANA & MISSISSIPPI

Chief Engineer: Brian Mistich, PE
 554 Old Spanish Trail
 Slidell, LA 70458

www.dammonengineering.com
 info@dammonengineering.com
 PH: 985.649.5832