


FILE NAME: J:\PROJECTS\HEIDELBERG\Bldg. 147_Corridor_B_2ndFloor_Existing\Corridor_2ndFloor_Existing.dwg DATE: 05-24-2024 TIME: 10:58:58 AM

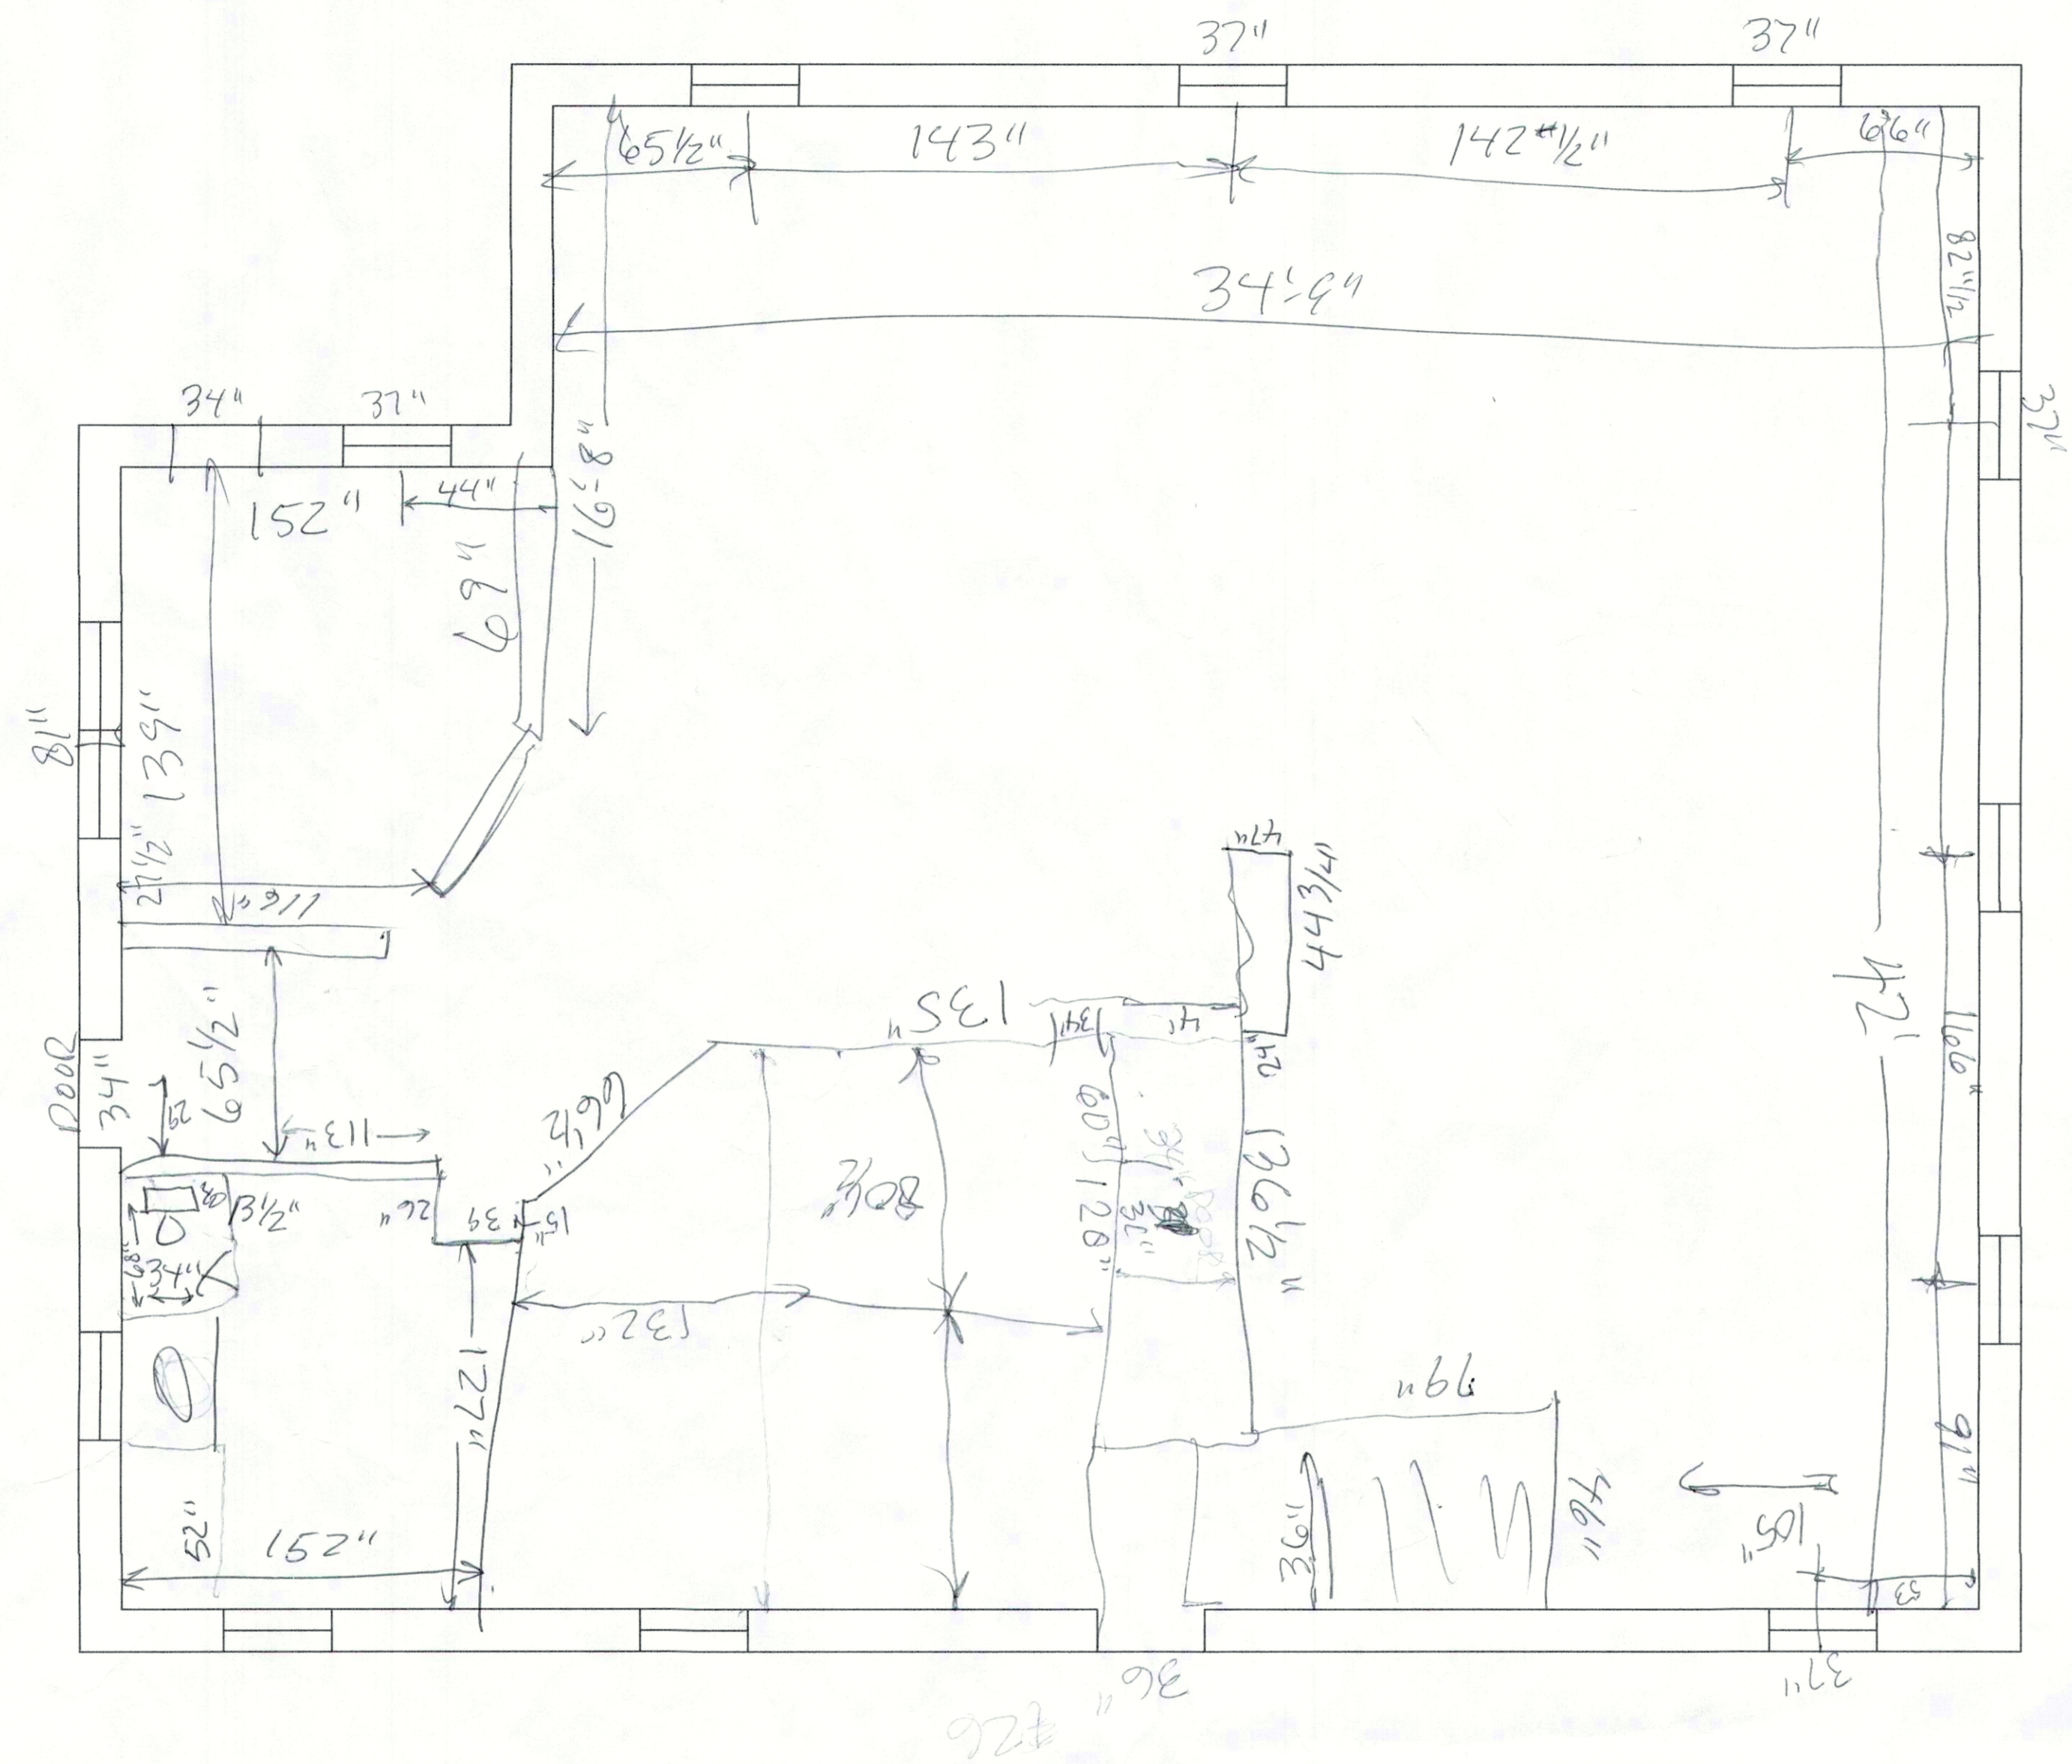

LEVEL TWO - EXISTING FLOOR PLAN
SCALE: 3/16" = 1'-0"

DAMMON ENGINEERING, INC.
LOUISIANA & MISSISSIPPI
www.dammonengineering.com
info@dammonengineering.com
Chief Engineer: Brian Mstich, PE
554 Old Spanish Trail
Slidell, LA 70458
PH: 985.649.5832

#	DESCRIPTION	REVISIONS	DATE

SEAL:

EXISTING BUILDING
HEIDELBERG'S
147 COUSIN STREET
SLIDELL, LA 70458
JOB No: _____
DRAWN BY: _____
DATE: 05-24-2024
TNT CHECKED BY: JMS

SHEET TITLE:
EXISTING 2ND FLOOR PLAN

DRAWING NUMBER:
A102