



1
A32
EXTERIOR FRONT ELEVATION
SCALE: 1/4"=1'-0"

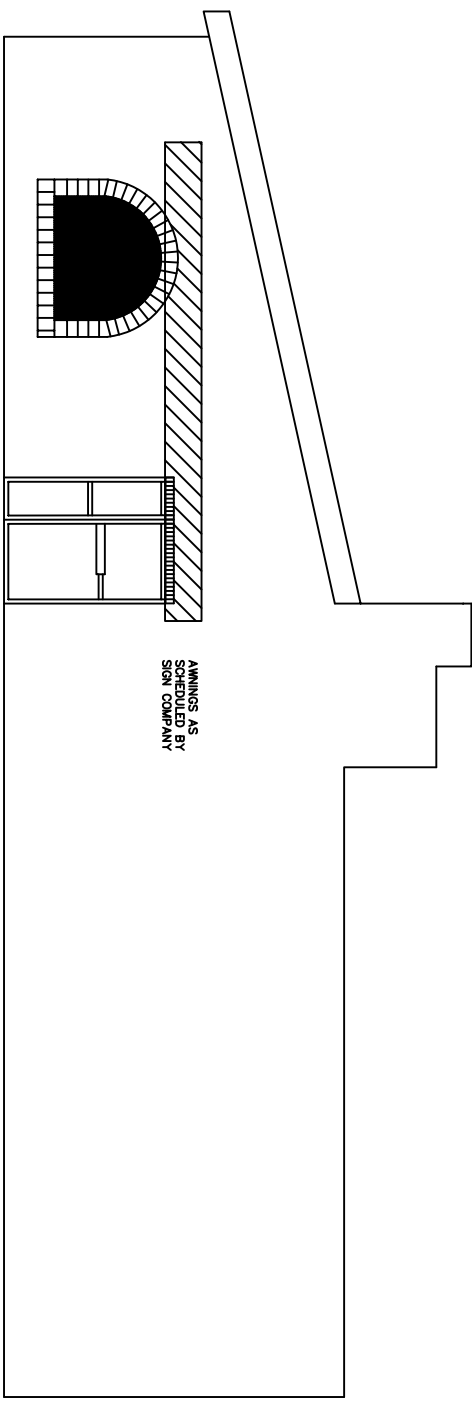

2
A32
EXTERIOR RIGHT SIDE ELEVATION
SCALE: 1/4"=1'-0"

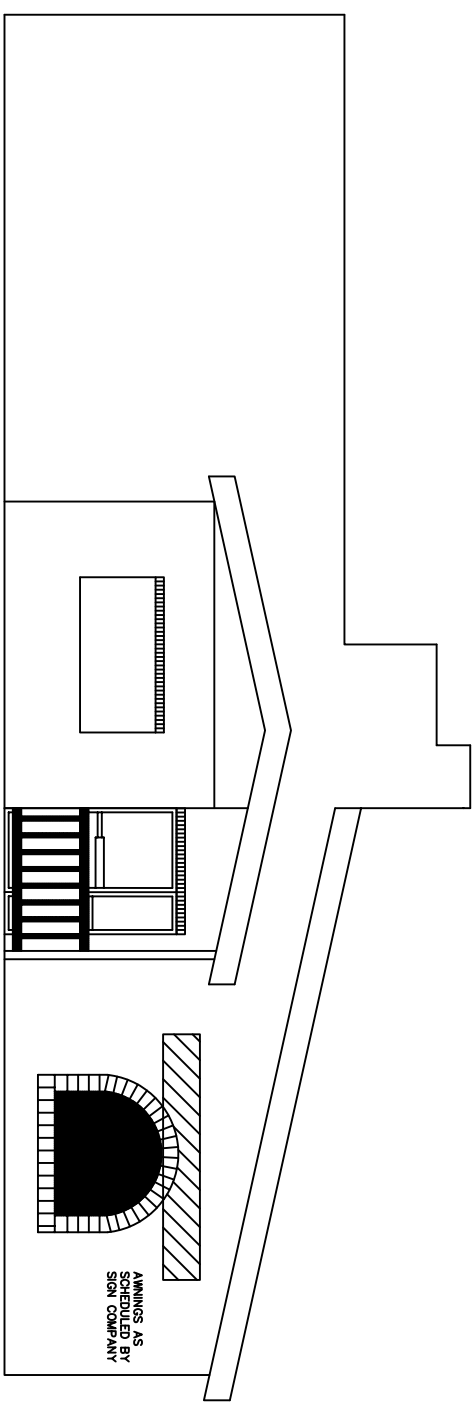

3
A32
EXTERIOR LEFT SIDE ELEVATION
SCALE: 1/4"=1'-0"