



1. FACE BRICK TO BE SET IN RUNNING BOND PATTERN.
2. CONTRACTOR TO COORDINATE SIGNAGE ANCHORING FROM THE FOUNDATION WITH SIGN FABRICATOR.
3. ROOF FINISH SCHEDULE FOR EXTERIOR PAINT.
4. FOLLOW WALL SECTIONS FOR EXTERIOR FINISH AND BACK-UP FOR MOUNTING BUILDING SIGNS.
5. ALL FABRICATED METAL SHALL BE PERMITSHIPPED-SEE FINISH SCHEDULE AND SPECIFICATIONS.

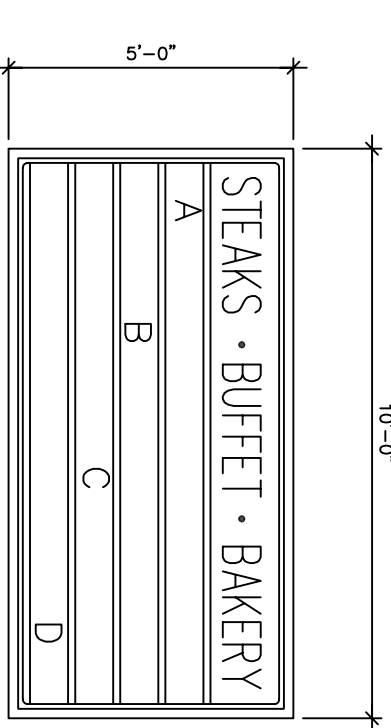


ALTERNATE MARQUEE SIGN
SCALE: 3/8" = 1'-0"

LEFT ELEVATION
SCALE: 3/16" = 1'-0"

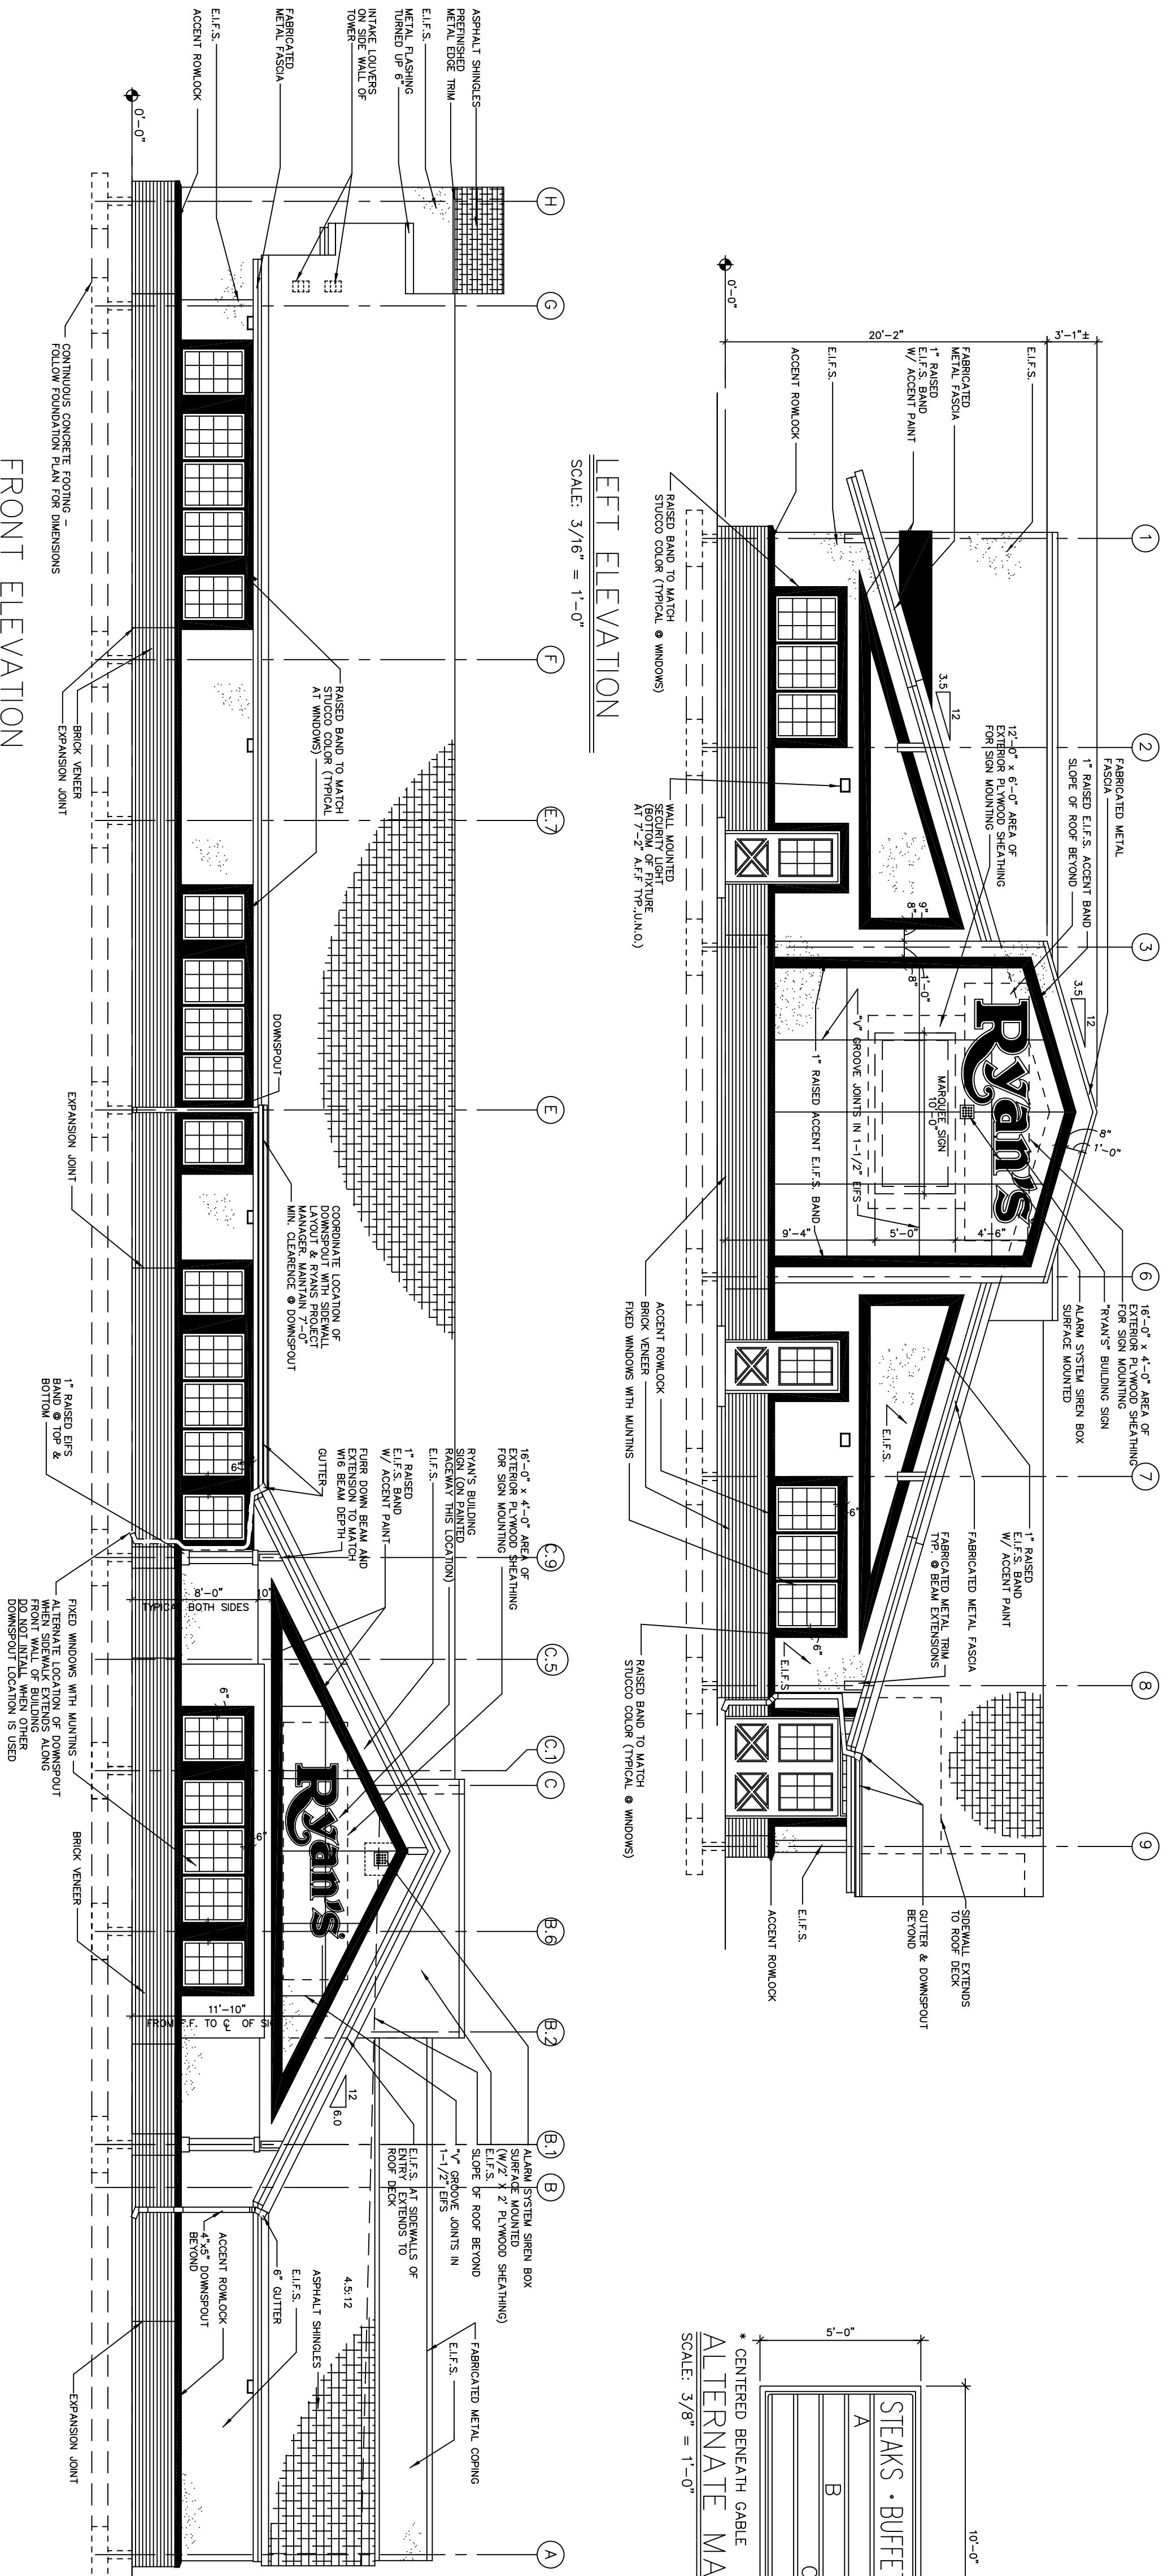


FRONT ELEVATION
SCALE: 3/16" = 1'-0"

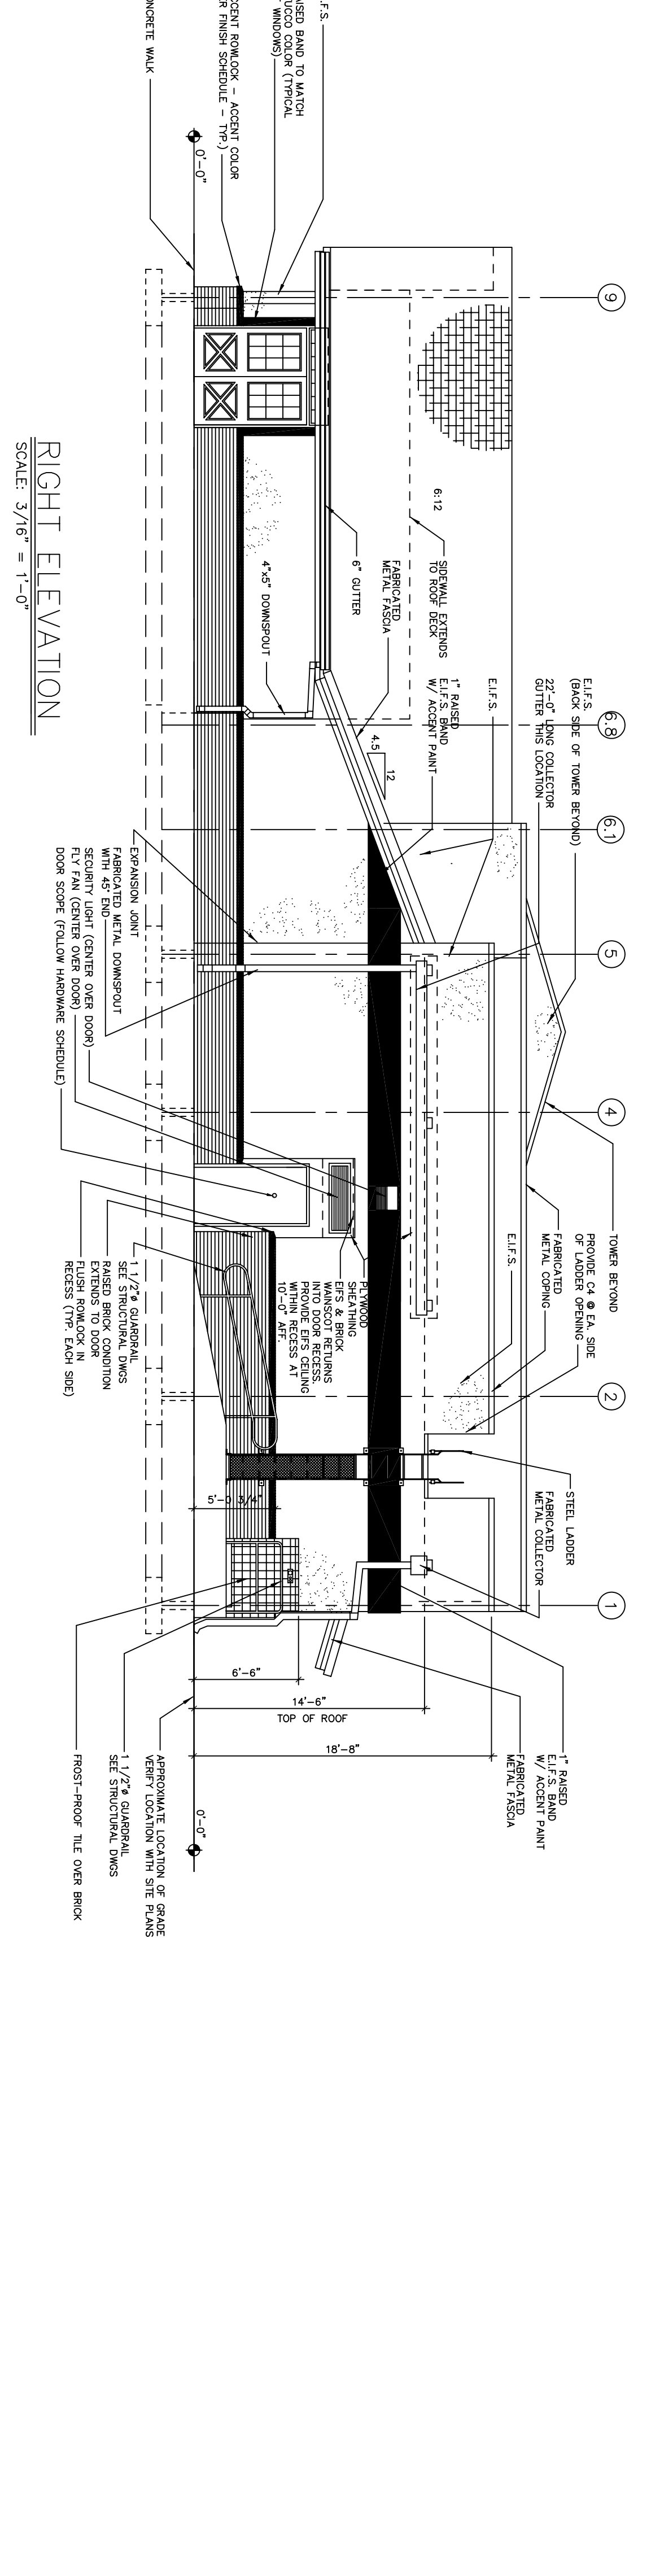

RIGHT ELEVATION
SCALE: 3/16" = 1'-0"

REAR ELEVATION
SCALE: 3/16" = 1'-0"

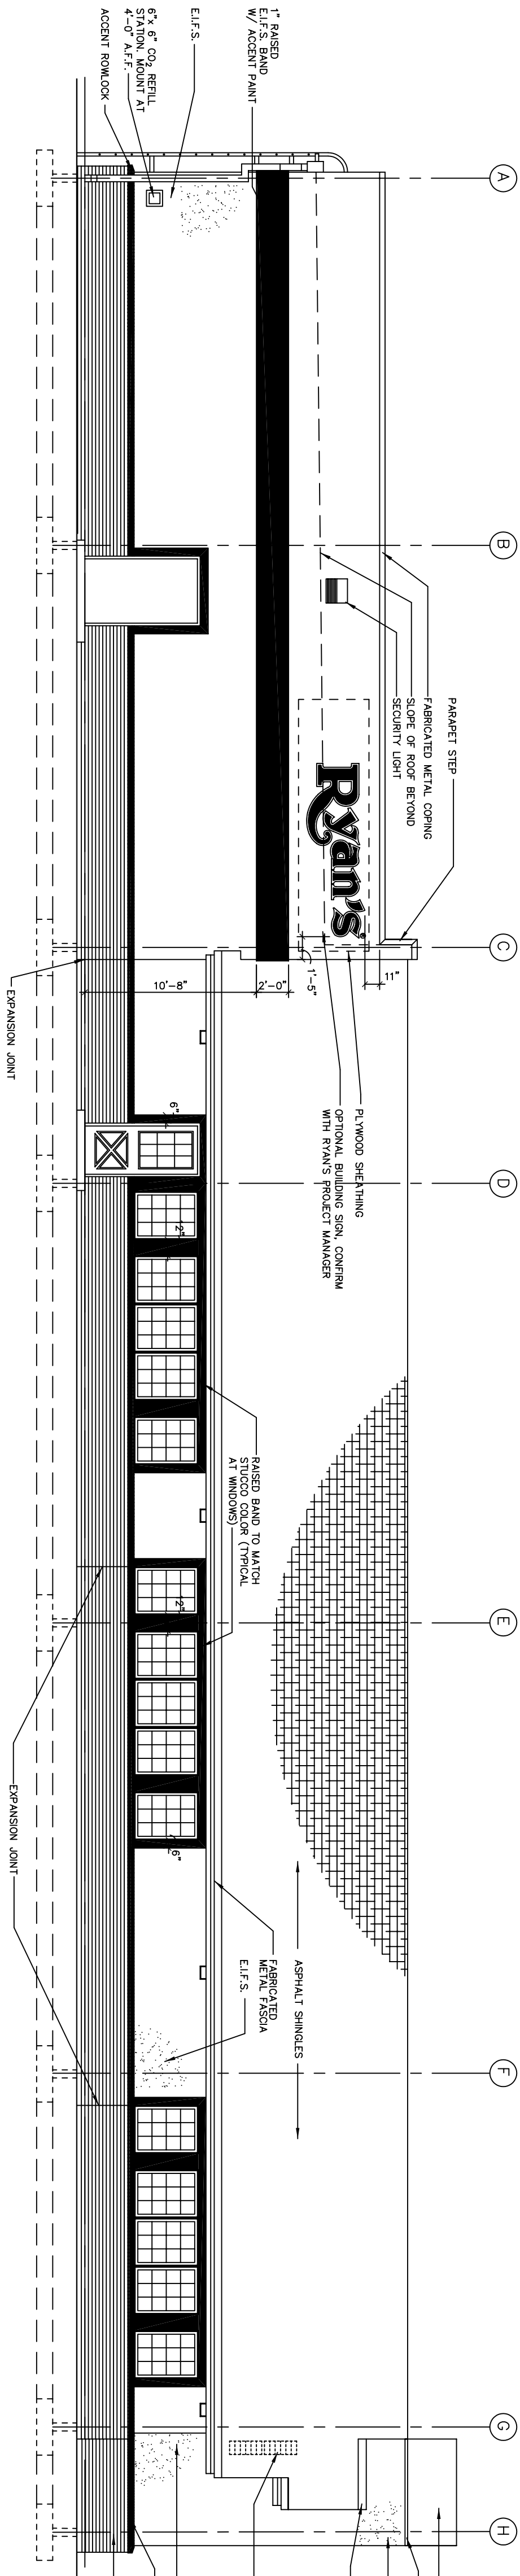

| REVISIONS | | |
|-----------|-------------|--------|
| REV. | DESCRIPTION | DATE |
| A | | R.A.D. |

Ryan's
FAMILY STEAK HOUSE

RYAN'S FAMILY STEAK HOUSES, INC.
119 WEST STREET • COLUMBIA, SC 29903 • (804) 679-1008

EXTERIOR ELEVATIONS

DESIGNED: R.A.D. DATE: 08-30-99
STORE TYPE DRAWING NO.
PT9L A-4