

1 First Floor Plan  
3/32" = 1'-0"


NO.	ISSUE	DATE

ST. MARY MAGDALEN SCHOOL


Project Status	
Date	
Issue Date	
Job No.	Project Number
Drawn by	Checked by
Author	Checker

THESE DRAWINGS ARE THE SOLE PROPERTY OF FLWB ARCHITECTS, APC AND ARE ISSUED AS INSTRUMENTS OF SERVICE. THESE DRAWINGS SHALL NOT BE COPIED, REPRODUCED OR USED IN ANY MANNER WITHOUT WRITTEN CONSENT OF FLWB ARCHITECTS, APC.



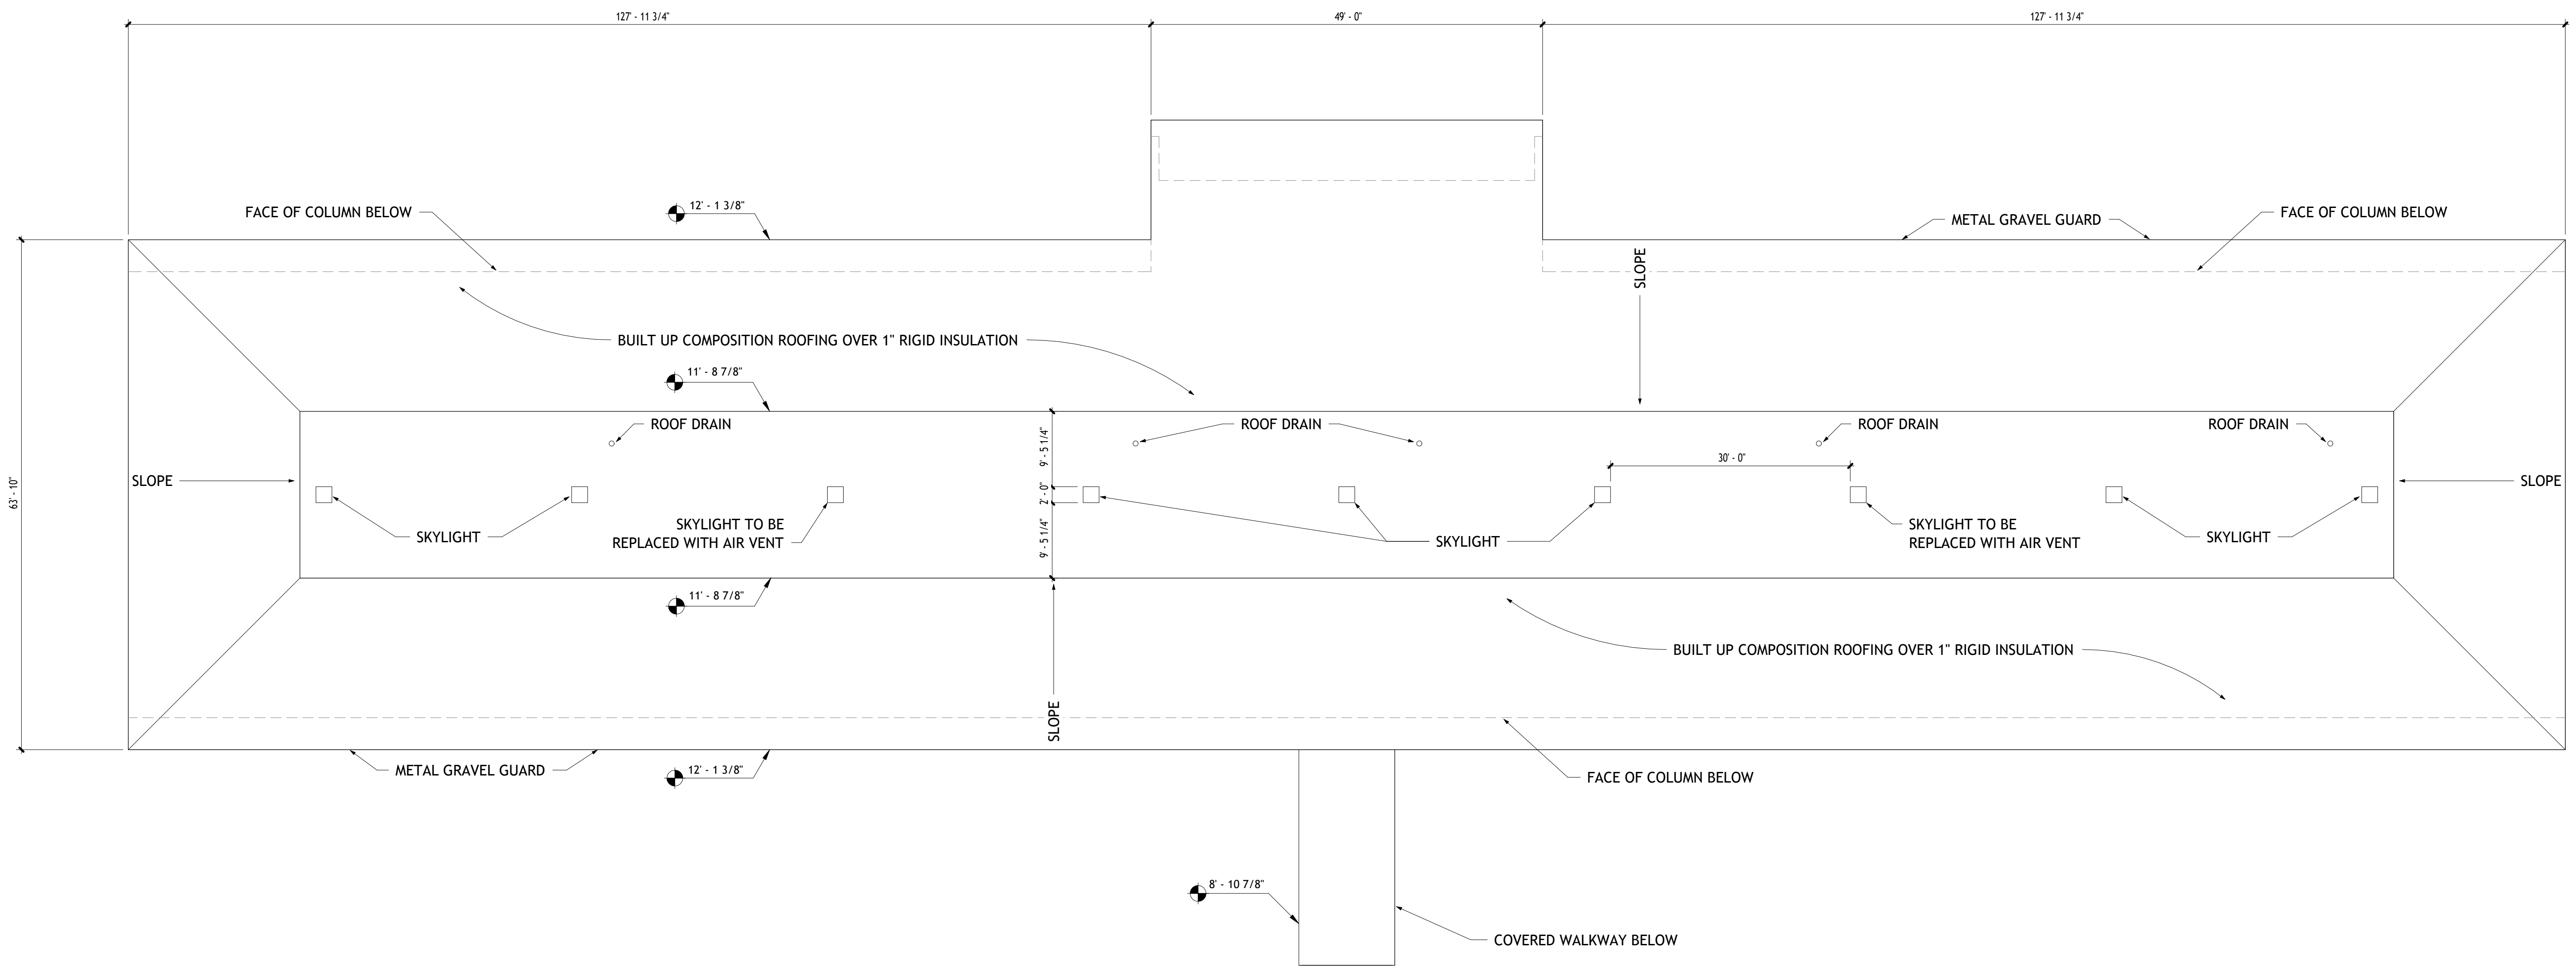

1 ROOF PLAN  
3/32" = 1'-0"

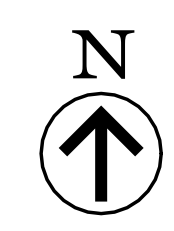

NO.	ISSUE	DATE


NO.	ISSUE	DATE

<b>ST. MARY MAGDALEN SCHOOL</b>	
Project Status	
Date	
Issue Date	

ROOF PLAN	
Job No.	Project Number
Drawn by	Checked by
Author	Checker

A103	
Sheet No.	

THESE DRAWINGS ARE THE SOLE PROPERTY OF FLWB ARCHITECTS, APC AND ARE ISSUED AS INSTRUMENTS OF SERVICE. THESE DRAWINGS SHALL NOT BE COPIED, REPRODUCED OR USED IN ANY MANNER WITHOUT WRITTEN CONSENT OF FLWB ARCHITECTS, APC.

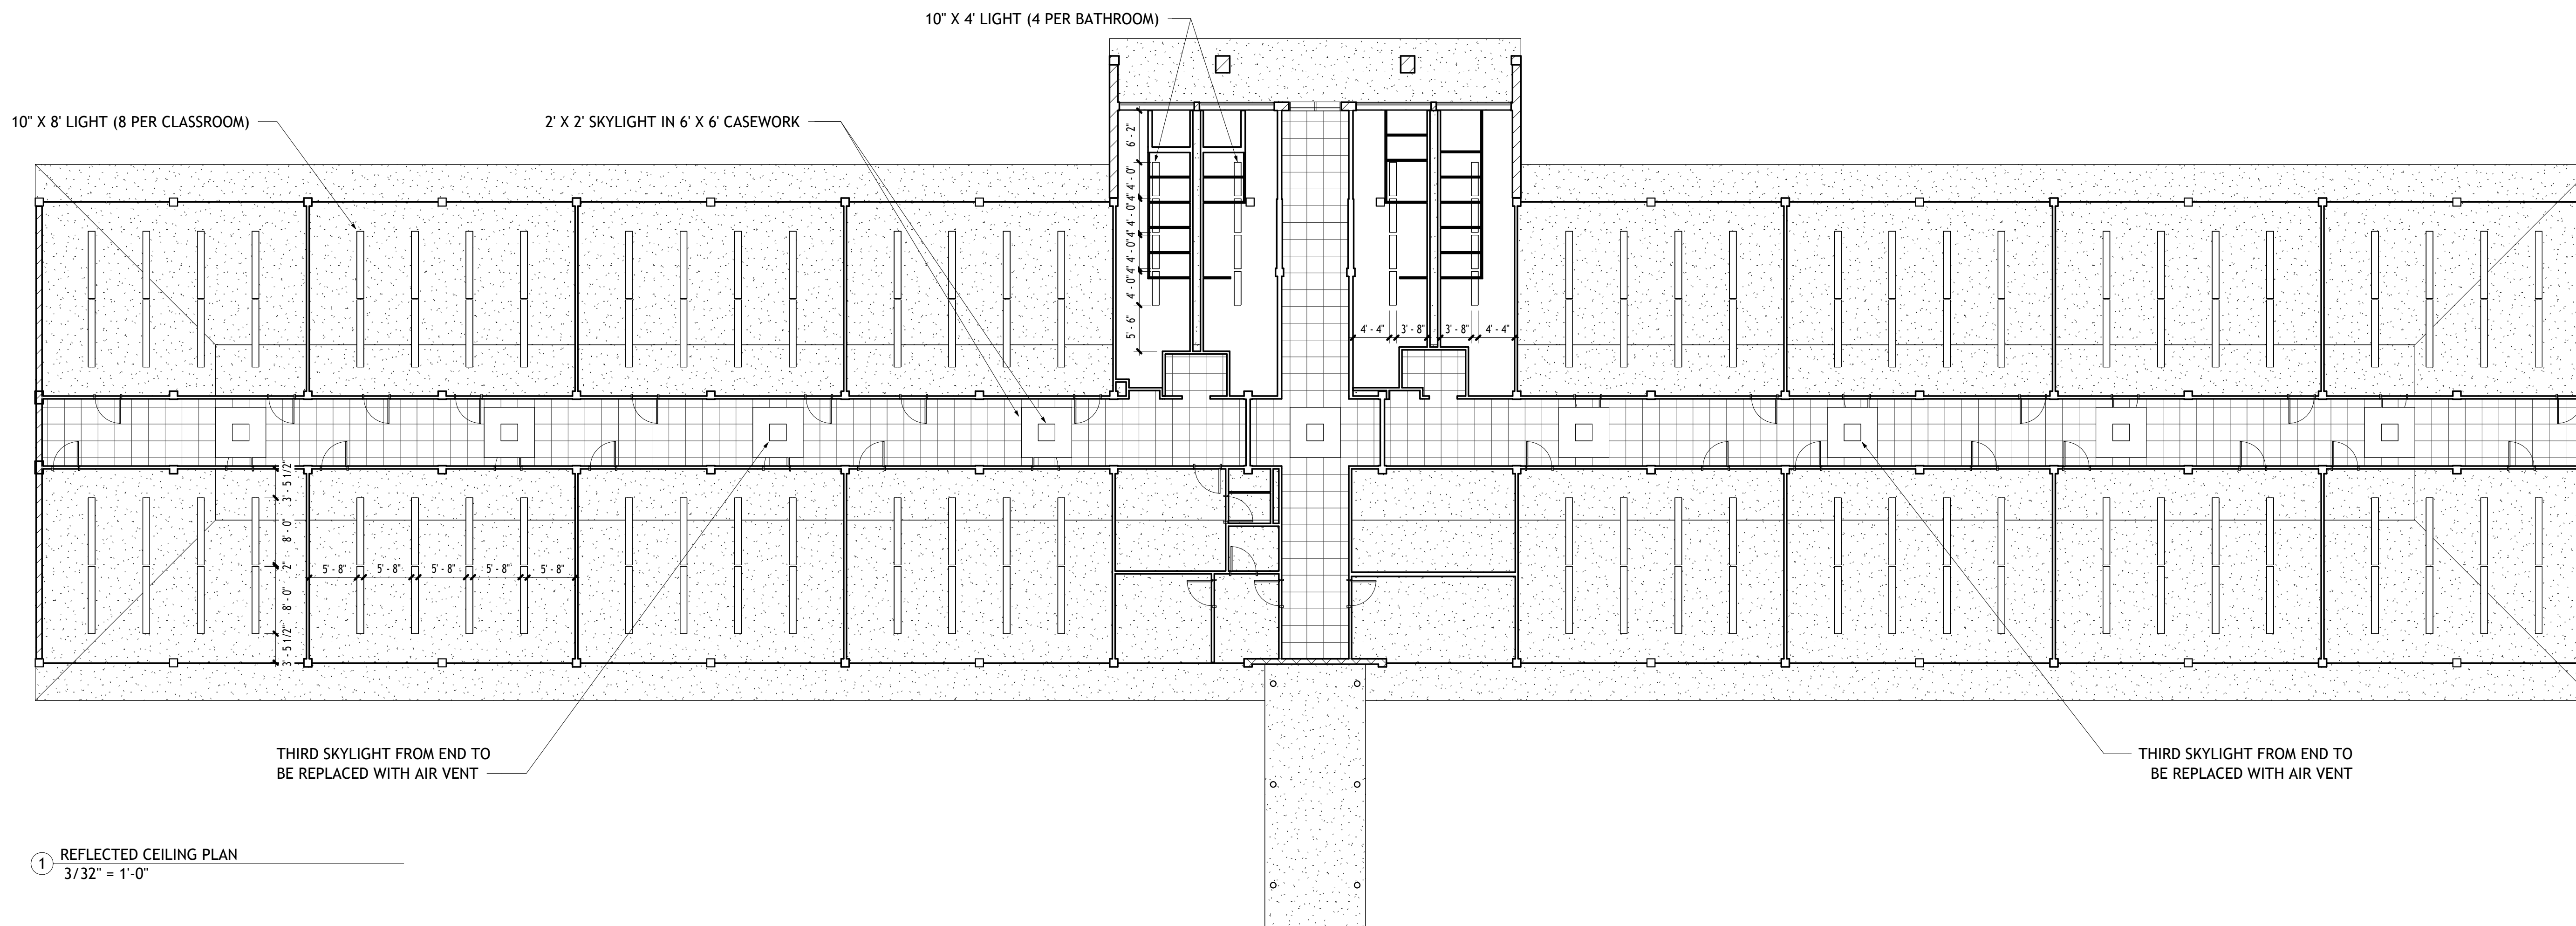

1 REFLECTED CEILING PLAN  
3/32" = 1'-0"

9 TOTAL SKYLIGHTS  
2 TO BE REPLACED WITH AIR VENTS

16 TOTAL 10" X 4' LIGHTS

128 TOTAL 10" X 8' LIGHTS

DATE

NO. ISSUE

ST. MARY MAGDALEN SCHOOL

Project Status

Date

Issue Date

REFLECTED CEILING PLAN

Job No.


Drawn by

Author


Project Number

Checked by

Checker

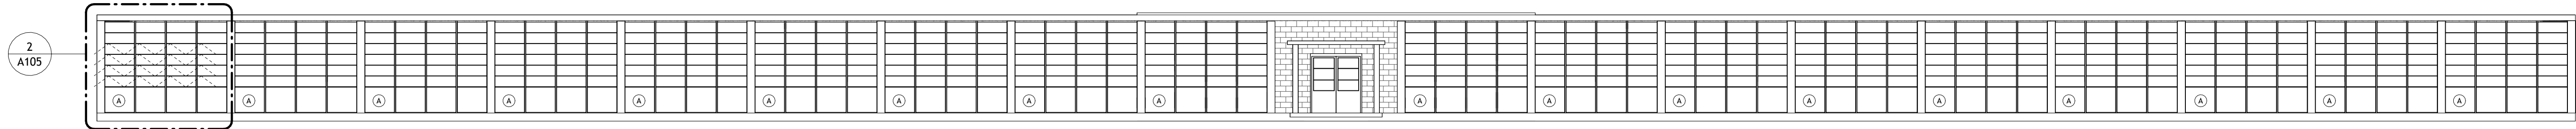

1 South Building Elevation  
3/32" = 1'-0"

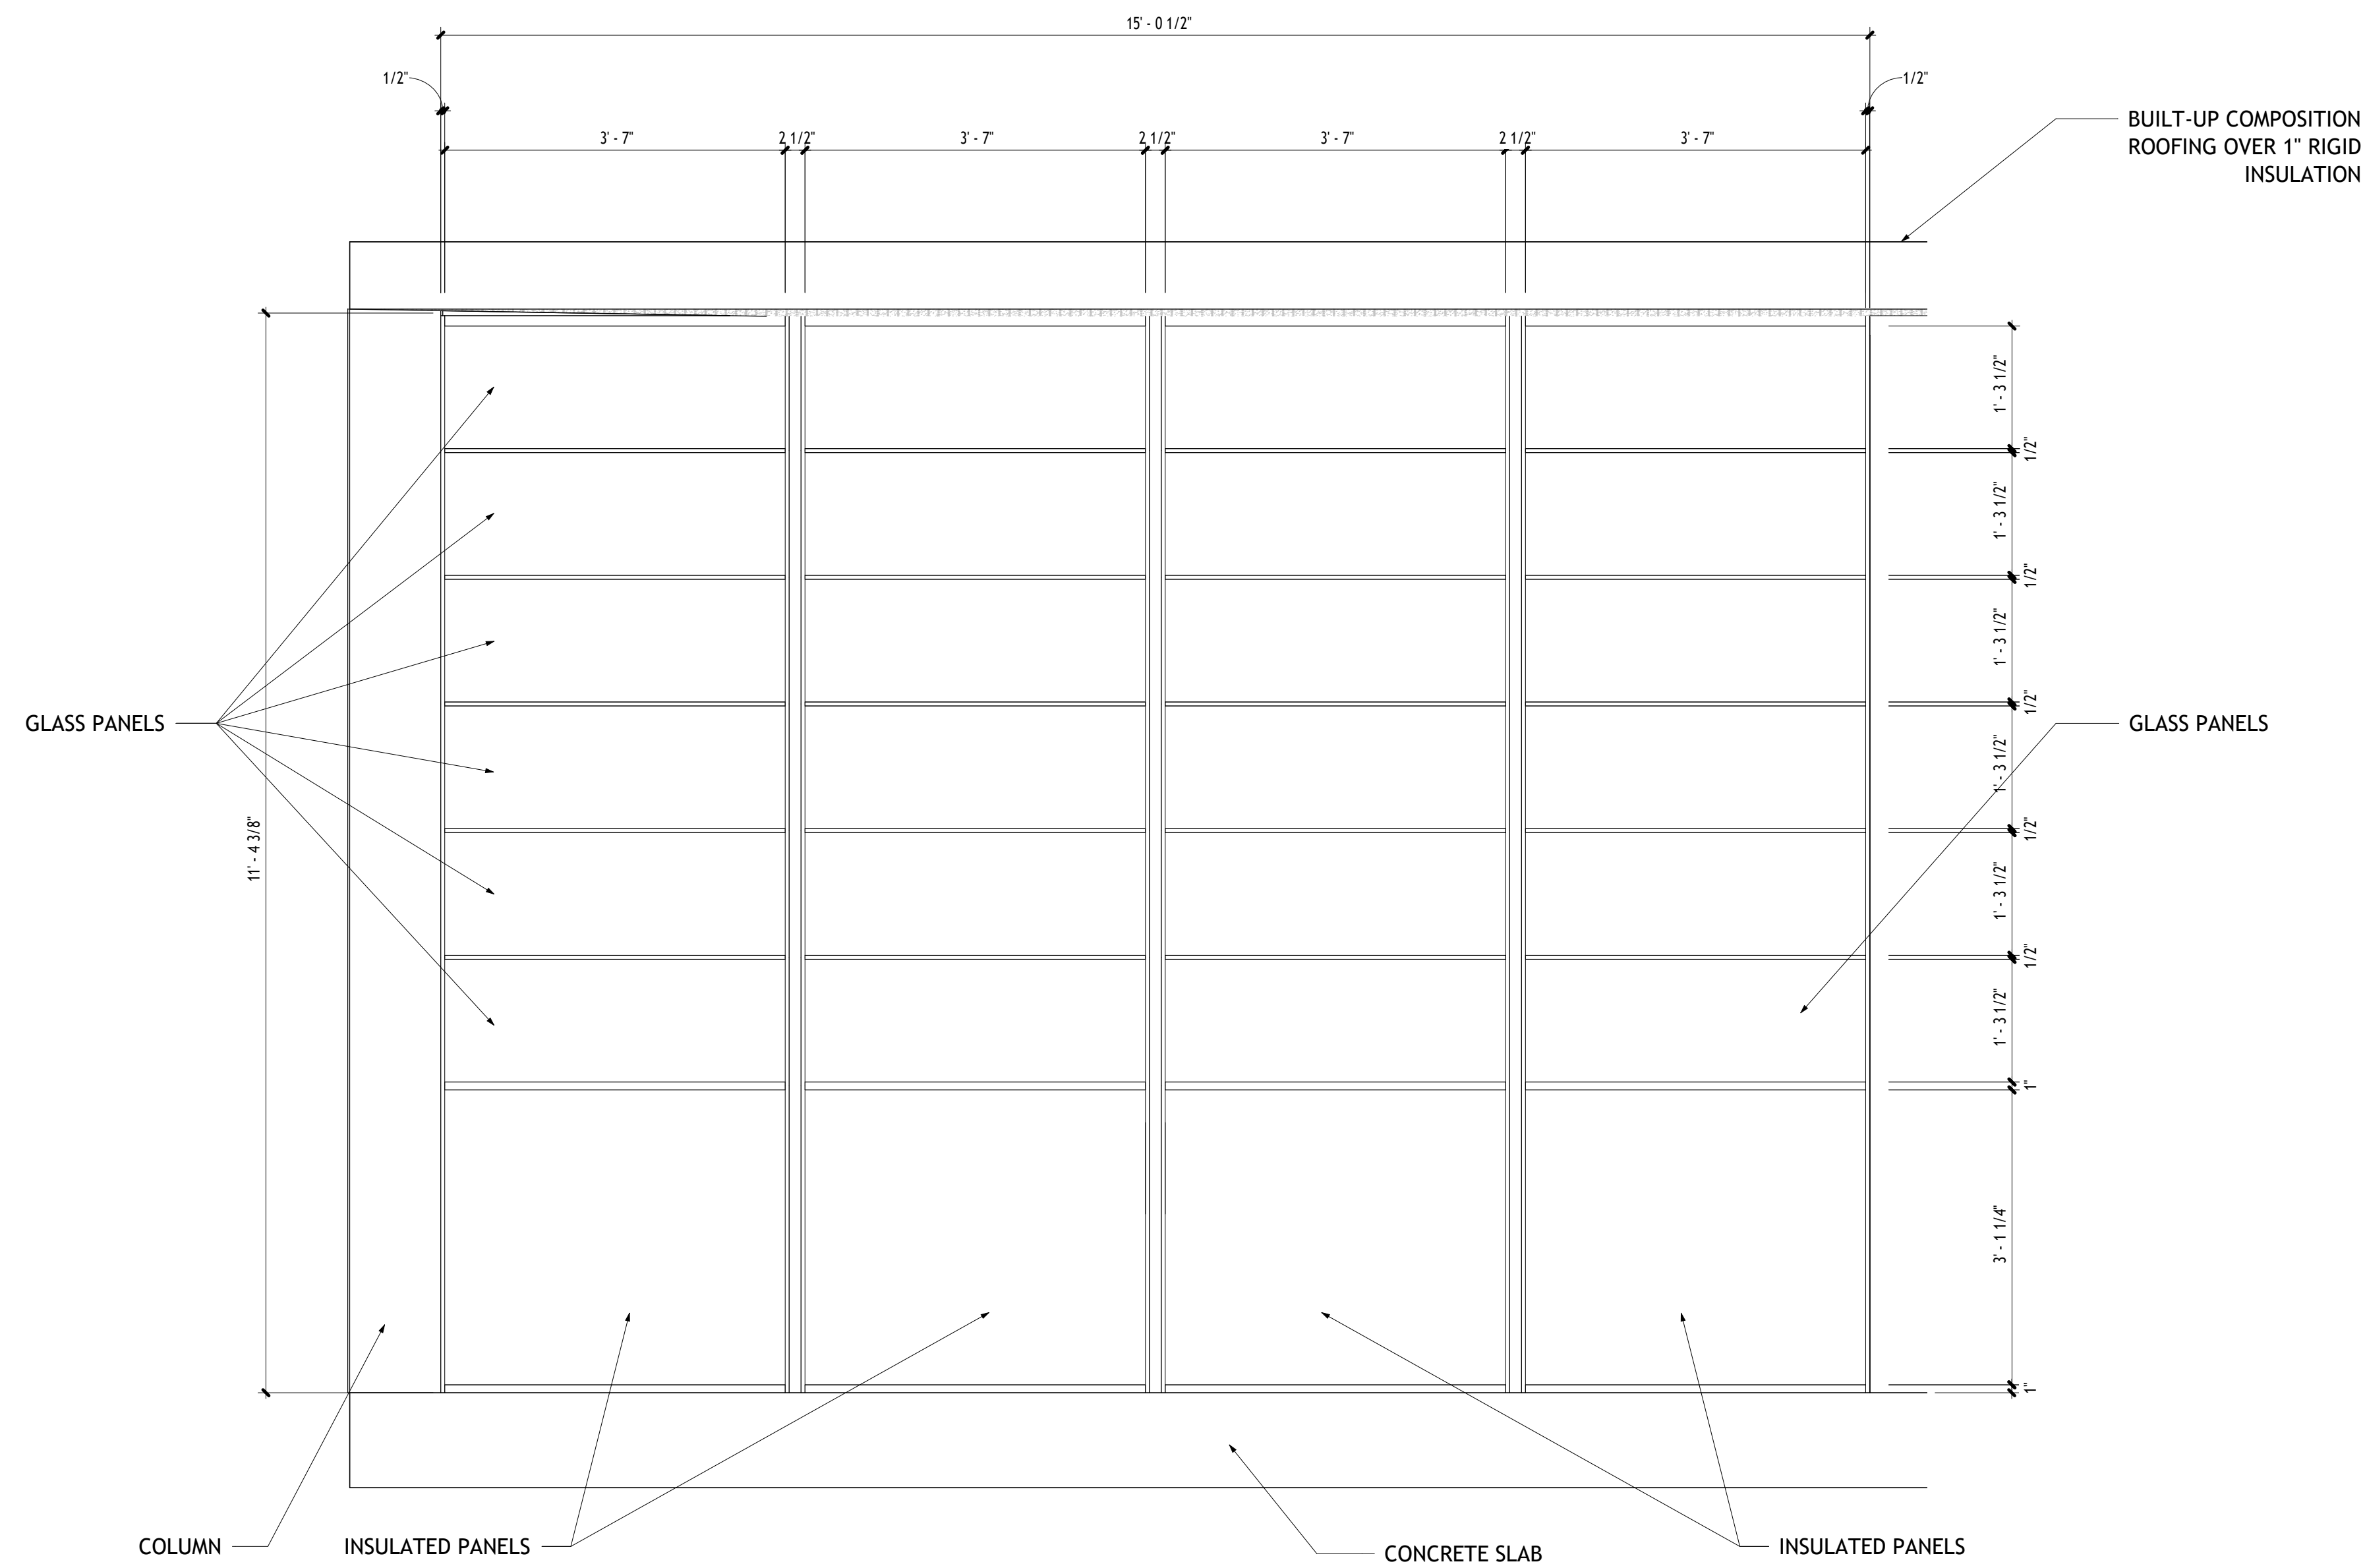

2 CURTAIN WALL CALLOUT  
3/4" = 1'-0"

NO.	ISSUE	DATE

ST. MARY MAGDALEN SCHOOL

Project Status	
Date	
Issue Date	
EXTERIOR ELEVATION	
Job No.	Project Number
Drawn by	Checked by
Author	Checker

THESE DRAWINGS ARE THE SOLE PROPERTY OF FLWB ARCHITECTS, APC AND ARE ISSUED AS INSTRUMENTS OF SERVICE. THESE DRAWINGS SHALL NOT BE COPIED, REPRODUCED OR USED IN ANY MANNER WITHOUT WRITTEN CONSENT OF FLWB ARCHITECTS, APC.