
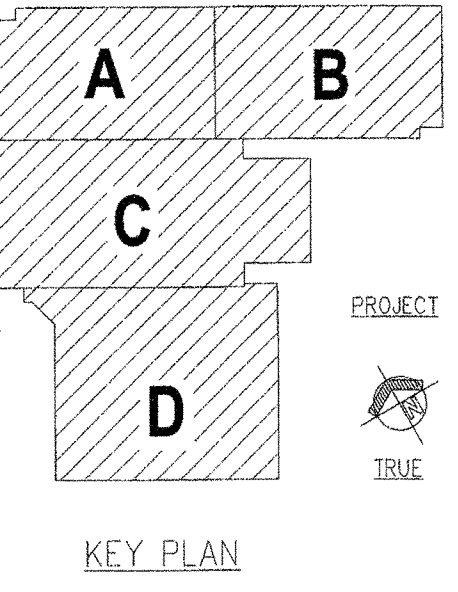


ROOM LEGEND	
UNIT A - 2ND FLOOR	
ROOM NO.	ROOM NAME
2011	GUIDANCE RECEPTION
2011C	OFFICE A
2011D	OFFICE A
2011E	OFFICE A
2011F	CLOSET
2011G	RESTROOM
2011H	STORAGE
2013	GRADE 4 CLASSROOM
2015	GRADE 4 CLASSROOM
2017	GRADE 4 CLASSROOM
2018	GRADE 5 CLASSROOM
2019	CUSTODIAL
2020	GRADE 5 CLASSROOM
2021	BOYS RESTROOM
2022	GRADE 5 CLASSROOM
2023	GIRLS RESTROOM
C2001	CORRIDOR
C2002	CORRIDOR
E2016	ELECTRICAL
M2011	MECHANICAL
M2015	MECHANICAL
M2018	MECHANICAL
M2020	MECHANICAL
S202	STAIR
T2014	TECHNOLOGY


ROOM LEGEND	
UNIT B - 2ND FLOOR	
ROOM NO.	ROOM NAME
2001	GRADE 2 CLASSROOM
2002	GRADE 2 CLASSROOM
2003	GRADE 2 CLASSROOM
2004	EXPLORATION
2005	GRADE 3 CLASSROOM
2006	OFFICE A
2007	GRADE 3 CLASSROOM
2008	TEACHER CENTER
2008A	STORAGE
2009	GRADE 3 CLASSROOM
2010	ART
2010A	STORAGE
2010B	KILN
2011A	RECORDS
2011B	OFFICE B
2012	SPEECH
2024	MEN
2026	WOMEN
C2001	CORRIDOR
C2008	CORRIDOR
E2005	ELECTRICAL
E2028	ELECTRICAL
M2001	MECHANICAL
M2002	MECHANICAL
M2005	MECHANICAL
M2008	MECHANICAL
M2009	MECHANICAL
S201	STAIR

ROOM LEGEND	
UNIT C - 2ND FLOOR	
ROOM NO.	ROOM NAME
2025	CHOIR (VOCAL)
2025A	DIRECTOR'S OFFICE
2025B	CHAIR STORAGE
2025C	PRACTICE
2025D	STORAGE
2027	MUSIC (INSTRUMENTAL)
2027A	DIRECTOR'S OFFICE
2027B	RISER STORAGE
2027C	INSTRUMENT STORAGE
2027D	PRACTICE
2027E	STORAGE
2029	FAMILY RESTROOM
2029A	SHOWER
2030	MEDIA CENTER
2030A	WORKROOM/OFFICE
2030B	TEACHER REFERENCE ROOM
2030C	RESTROOM
C2003	CORRIDOR
E2	ELEVATOR
S203	STAIR
S204	STAIR

ROOM LEGEND	
UNIT D - 2ND FLOOR	
ROOM NO.	ROOM NAME
E2031B	ELECTRICAL
M2031	MECHANICAL
M2031A	BOILER ROOM

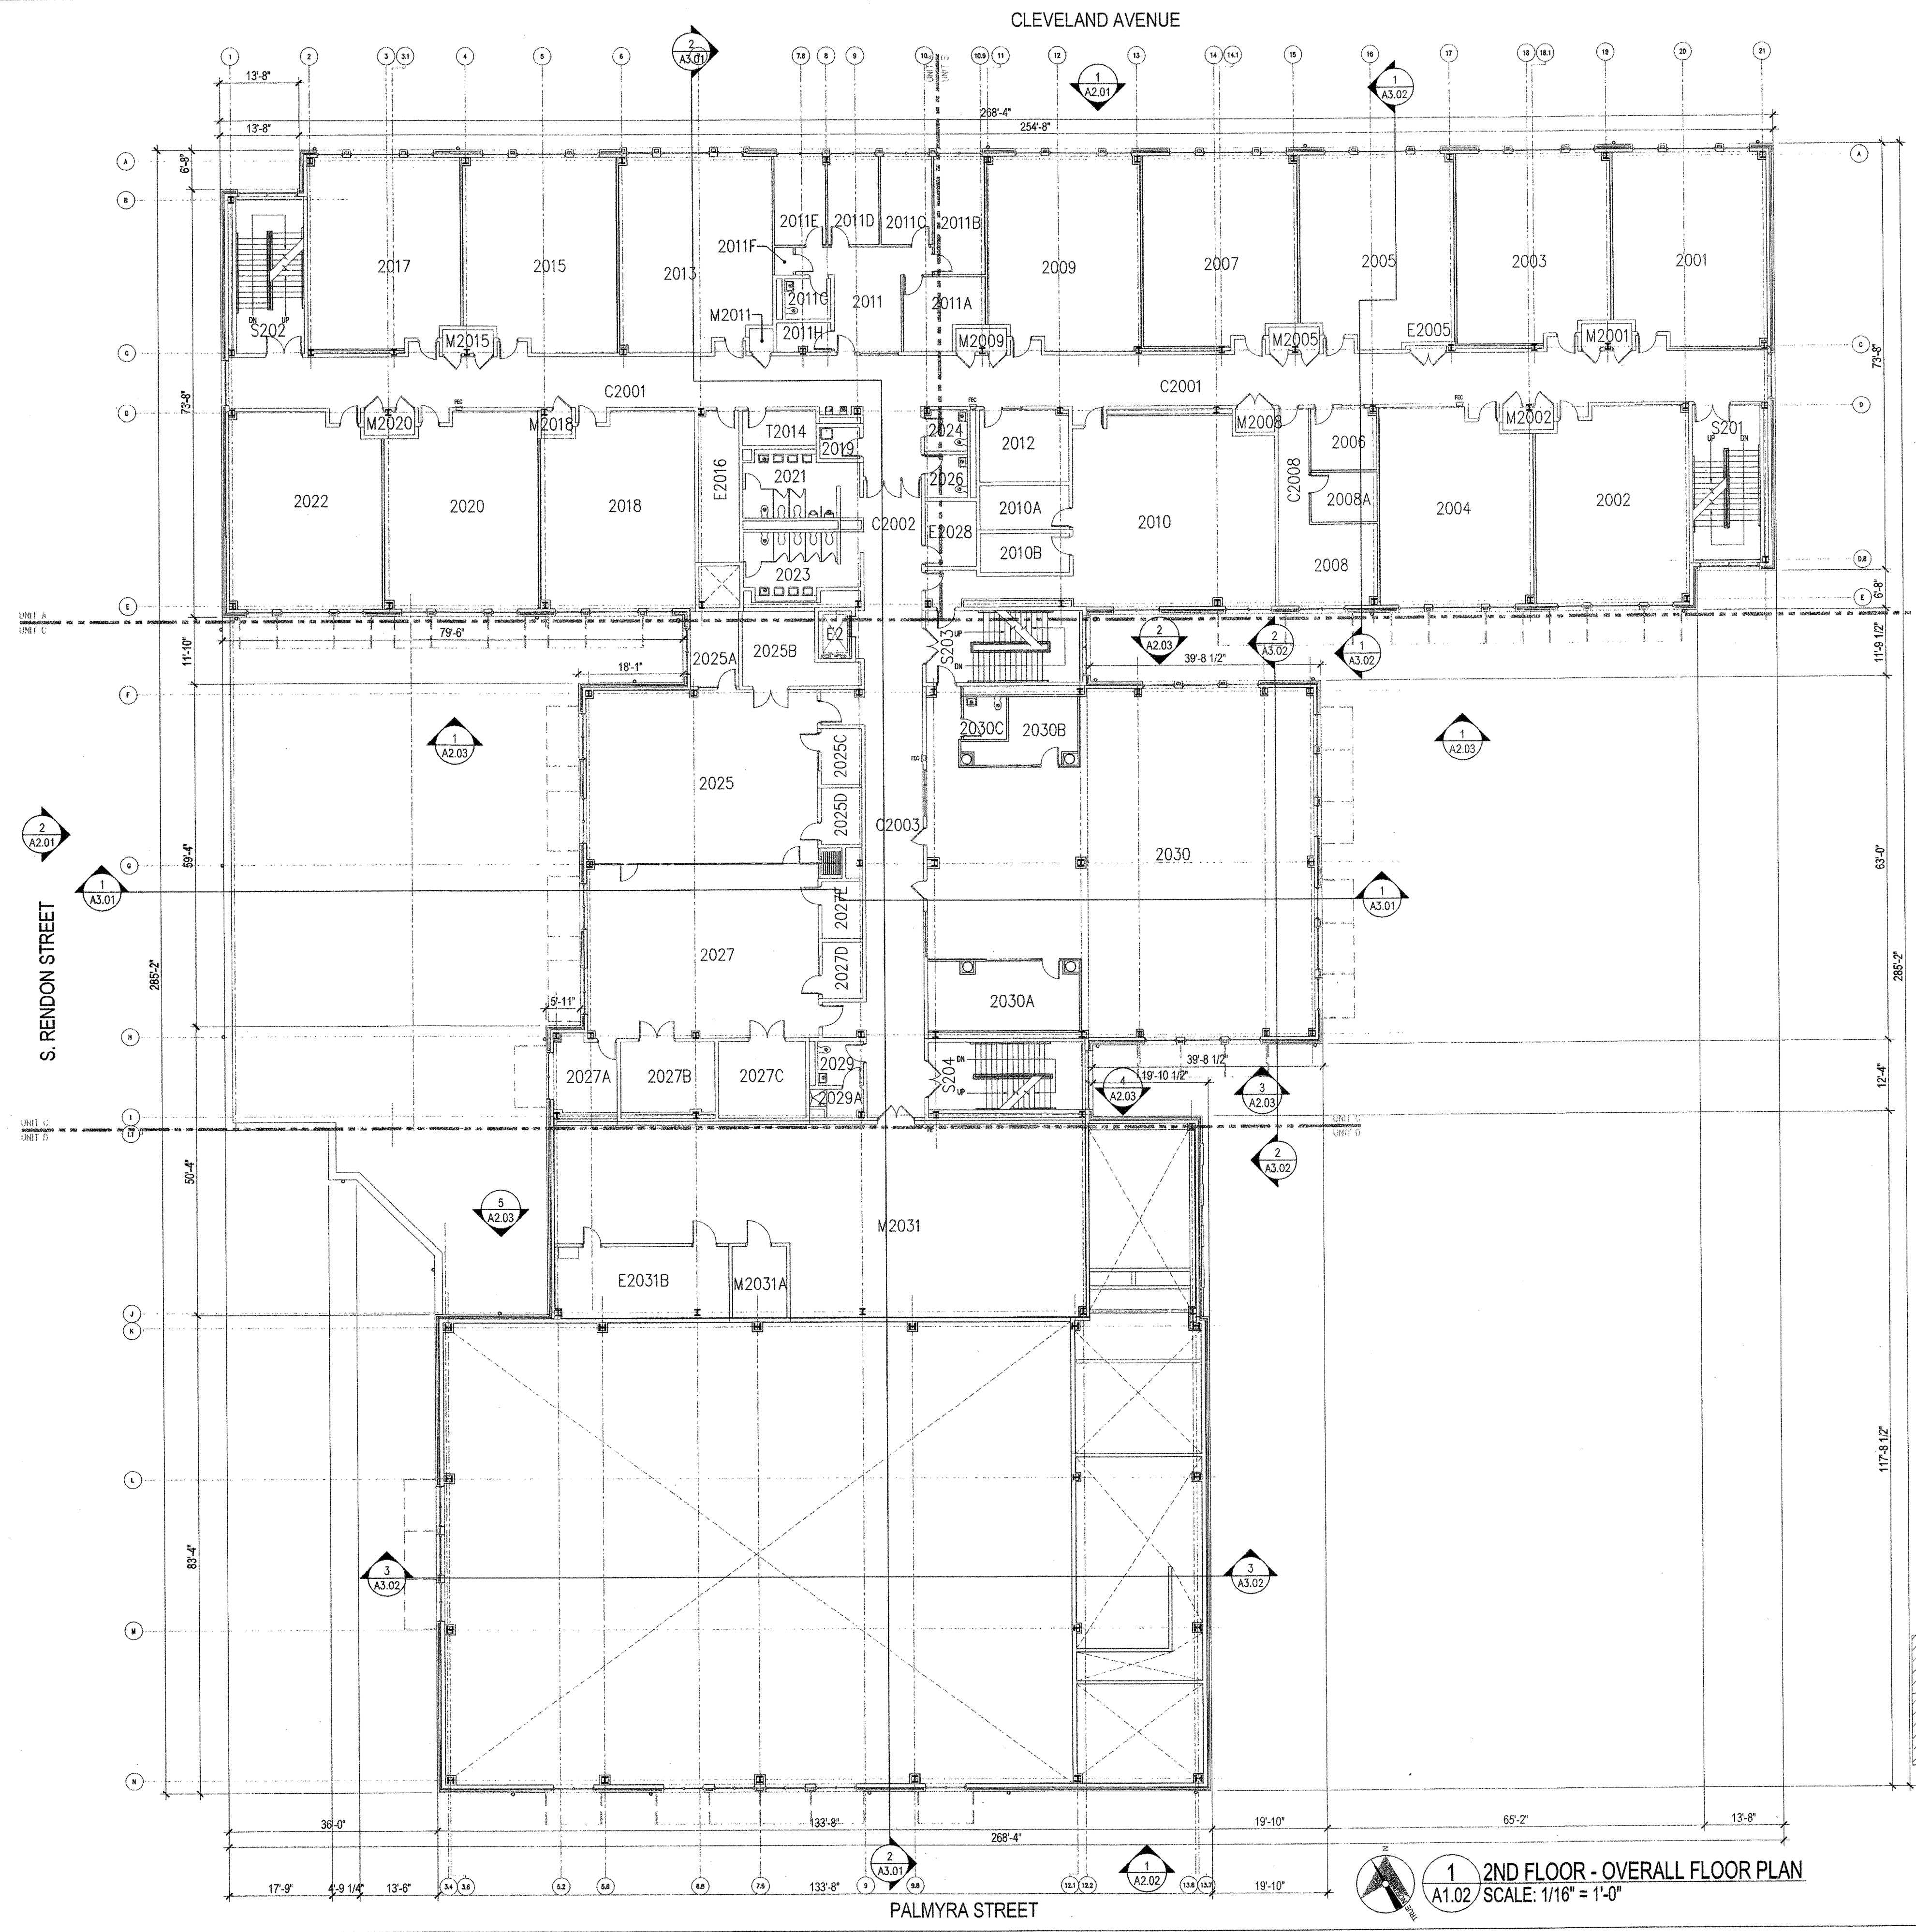


1 2ND FLOOR - OVERALL FLOOR PLAN
A1.02 SCALE: 1/16" = 1'-0"

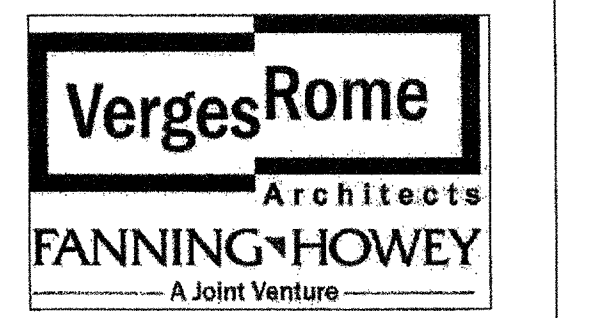

320 N. Carrollton Avenue, Suite 100
New Orleans, Louisiana 70119
t. 504.488.7739 f. 504.488.7743

© copyright 2012

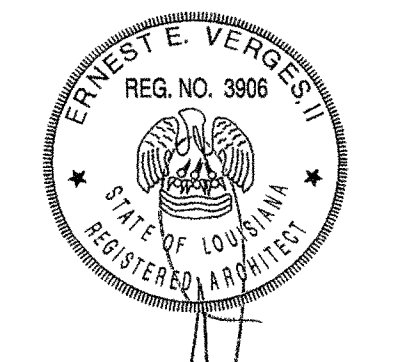

NEW 3 SECTION ELEMENTARY SCHOOL
AT FISK-HOWARD SCHOOL
RECOVERY SCHOOL DISTRICT

211 S. LOPEZ STREET NEW ORLEANS, LOUISIANA 70119

DATE ISSUED: 7 DECEMBER, 2012
REVISED: _____
REVISED: _____
REVISED: _____
REVISED: _____
DRAWN BY: CMB
CHECKED BY: DGR, JFM
PHASE: _____

BID DOCUMENTS

11085

TITLE: 2ND FLOOR OVERALL FLOOR PLAN

SHEET: A1.02