


ABBREVIATIONS

1	ANGLE	FA	FRE ALUMY	N	NORTH	VB	VAPOR BARRIER
2	CENTERLINE	FB	FACE BRICK	NAT	NATURAL	VCJ	VERTICAL CONTROL JOINT
3	CHANNEL	FBD	FIBERBOARD FINISHED BY OTHERS	NIC	NOT IN CONTRACT	VCT	VERTICAL COMPOSITION TILE
4	FINISH	FBO	FINISHED BY OTHERS	NLT	NONLEAK	VEF	VERTICAL FABRIC
5	PERPENDICULAR	FBS	FLOOR DRAIN	NOM	NONMATERIAL	VEF	VERTICAL FABRIC
6	PLATE OR PROPERTY LINE	FBI	FIRE EXTINGUISHER CAB	NRC	NOISE REDUCTION COEFFICIENT	VIF	VERTICAL FIELD
7	DRYWATER	FEC	FACTORY FINISH	NIS	NOT TO SCALE	VIR	VERTICAL IRON
8	FRESH AIR	FEL	FIRE EXTINGUISHER CAB	NIS	NOT TO SCALE	VJR	VERTICAL JOINT
9	ABBREVIATIONS	FEM	FIRE EXTINGUISHER CAB	NIS	NOT TO SCALE	VJR	VERTICAL JOINT
10	FRESH AIR	FEN	FRESH AIR	NIS	NOT TO SCALE	VJR	VERTICAL JOINT
11	ABBREVIATIONS	FEP	FIRE EXTINGUISHER CAB	NIS	NOT TO SCALE	VJR	VERTICAL JOINT
12	FRESH AIR	FES	FIRE EXTINGUISHER CAB	NIS	NOT TO SCALE	VJR	VERTICAL JOINT
13	ABBREVIATIONS	FET	FIRE EXTINGUISHER CAB	NIS	NOT TO SCALE	VJR	VERTICAL JOINT
14	FRESH AIR	FET	FIRE EXTINGUISHER CAB	NIS	NOT TO SCALE	VJR	VERTICAL JOINT
15	ABBREVIATIONS	FET	FIRE EXTINGUISHER CAB	NIS	NOT TO SCALE	VJR	VERTICAL JOINT
16	FRESH AIR	FET	FIRE EXTINGUISHER CAB	NIS	NOT TO SCALE	VJR	VERTICAL JOINT
GENERAL NOTES

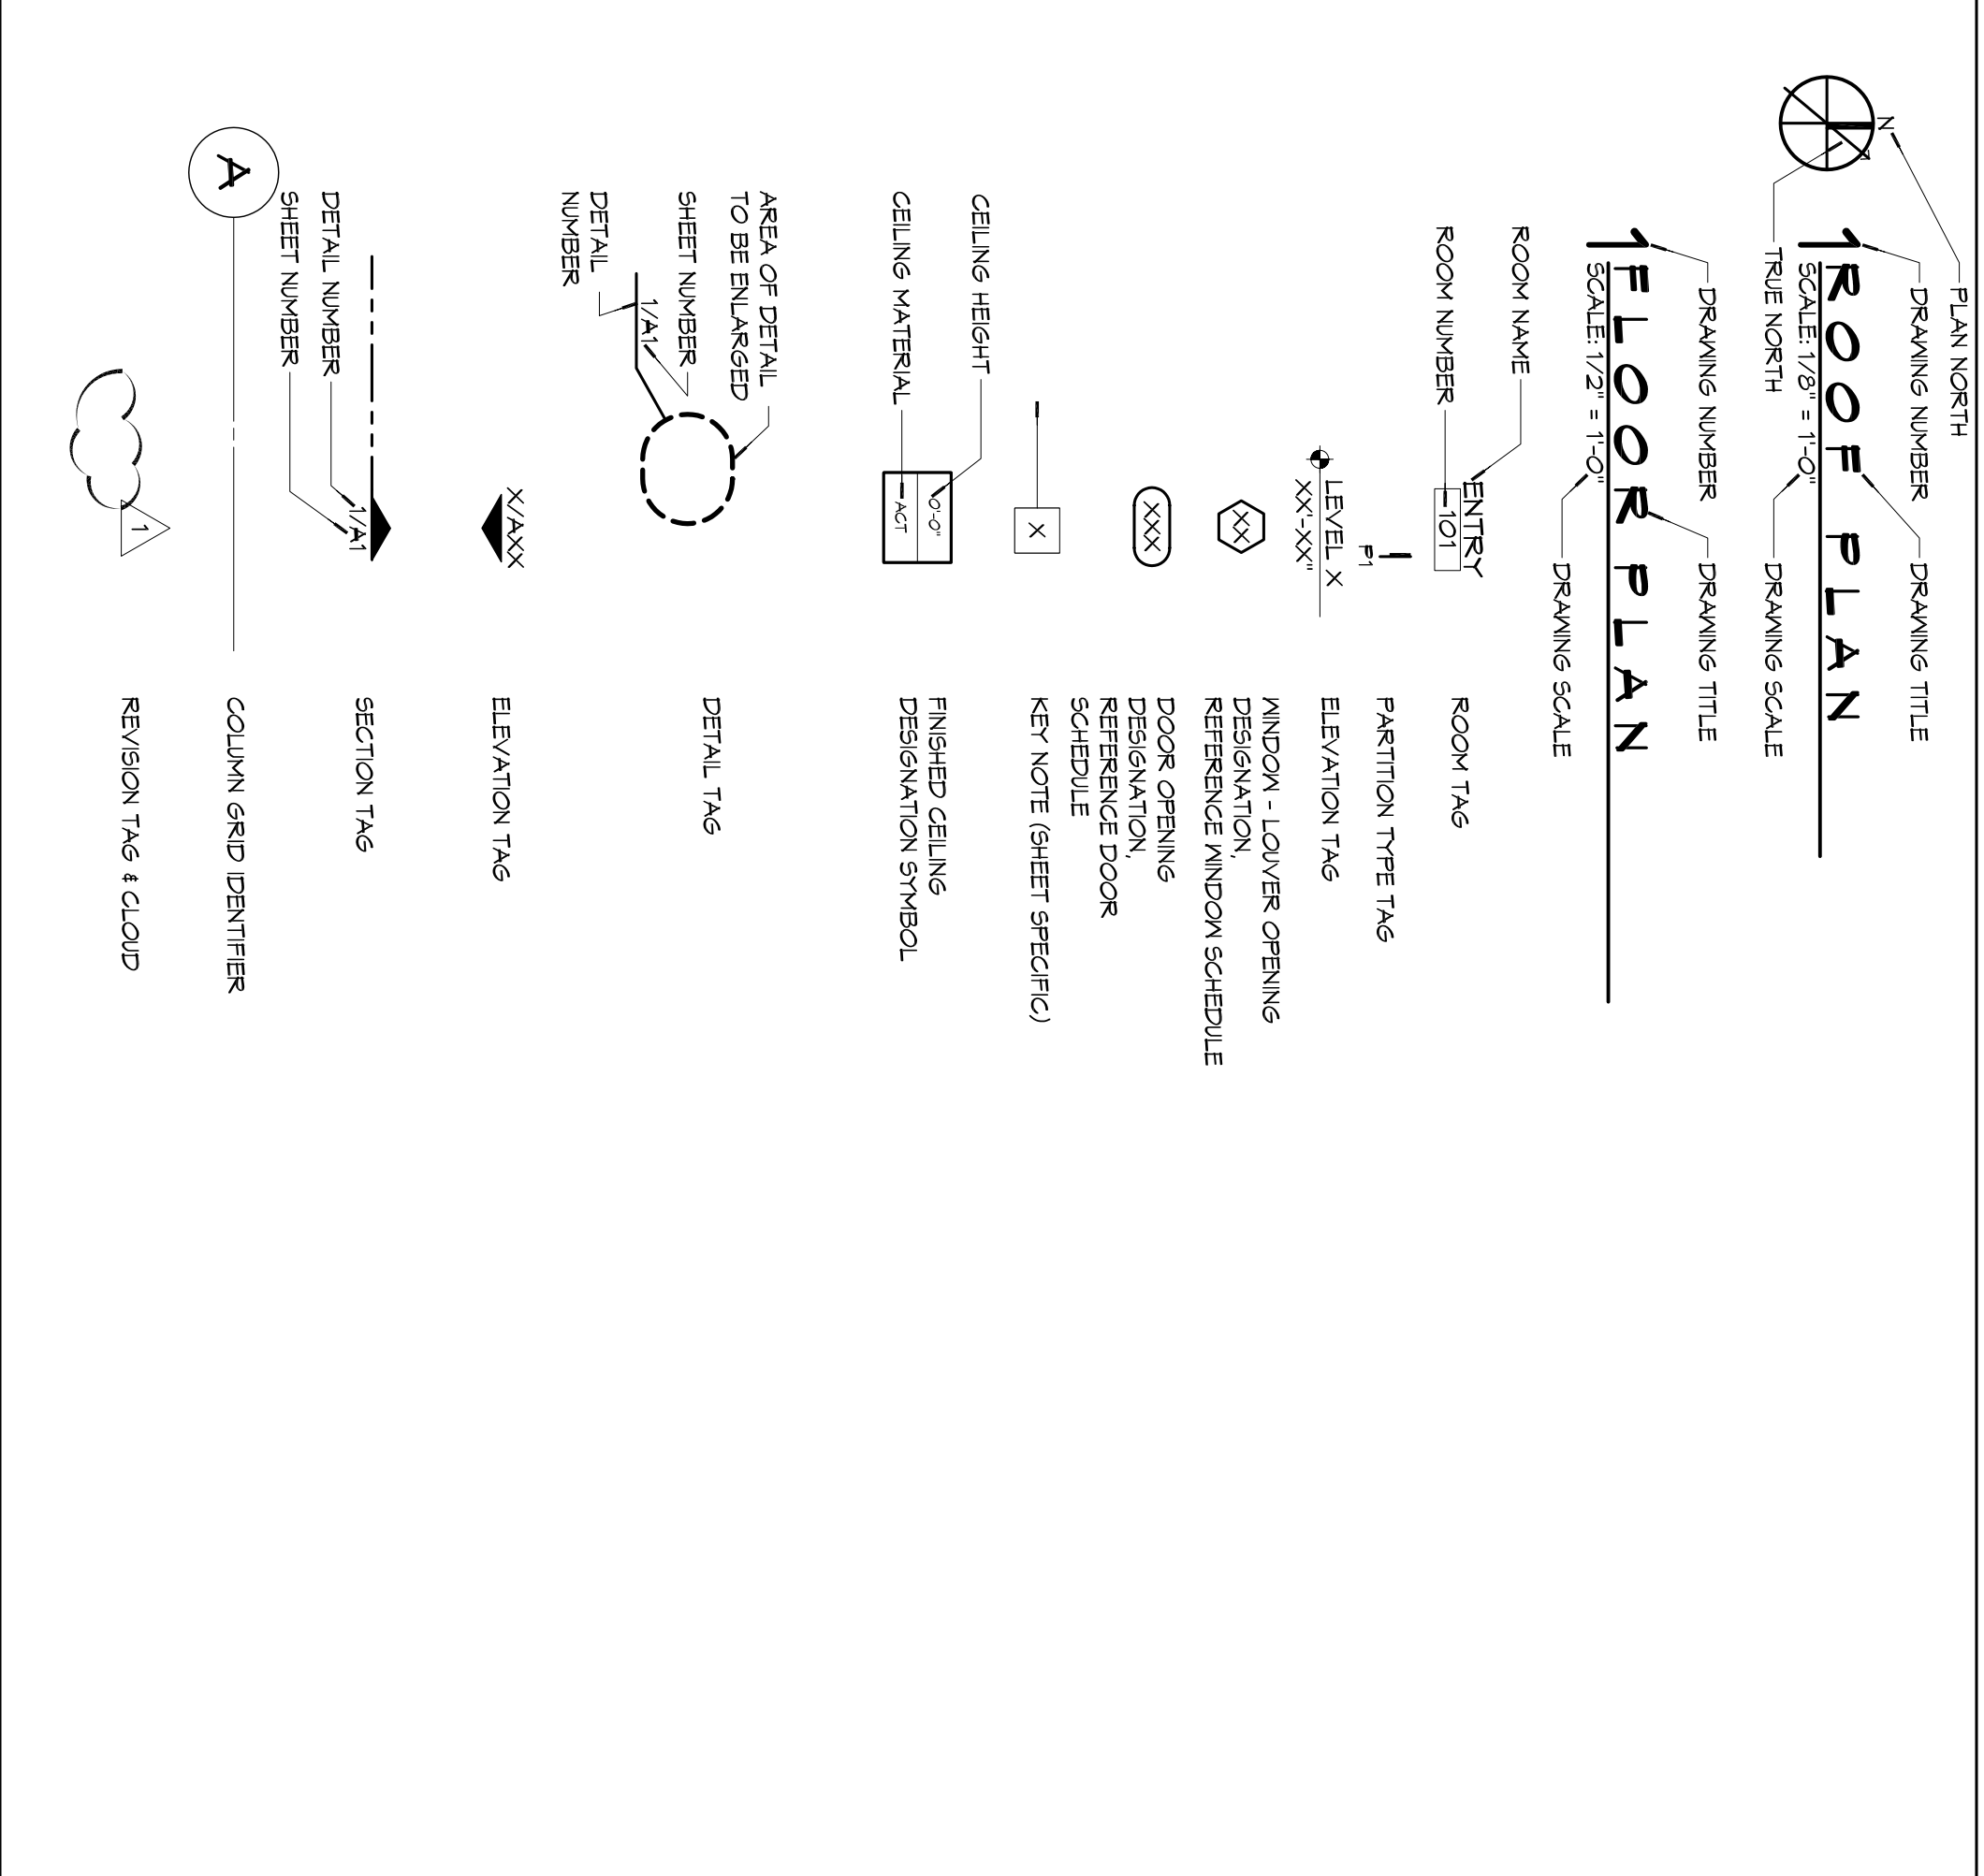

PROJECT STATISTICS

SOARE FOOTAGE	21,000.00
ROOF REPLACEMENT (SF)	8,000.00
ROOF REPAIR (COATING) (SF)	21,000.00
TOTAL ROOF REPAIRS/REPLACEMENT (SF)	29,000.00
PROJECT LOCATION:	ST. TAMMANY PARISH HIGH SCHOOL, SLIDELL, LA 70458
OWNER:	ST. TAMMANY PARISH SCHOOL BOARD, 321 N. THERAPY, COVINGTON, LA 70438


SHEET INDEX

SHEET #	SHEET TITLE
60	COVER SHEET
61	GENERAL INFORMATION SHEET
62	ROOF PENETRATION PLAN
63	ROOF PLAN
64	ROOF DETAILS


GENERAL NOTES

- ALL MATERIALS AND WORK INCIDENTAL TO THE CONSTRUCTION OF THIS PROJECT SHALL CONFORM TO ALL GOVERNING CODES, AND REGULATIONS OF AGENCIES IN AUTHORITY.
- CONTRACTOR SHALL PROVIDE ALL PUBLIC PROTECTIONS NECESSARY AS REQUIRED BY LAW.
- THE DRAWINGS, SPECIFICATIONS AND ANY SUBSEQUENTLY ISSUED ADDENDA, AMENDMENTS OR SUCH CHANGE ORDERS APPROVED BY THE OWNER AND THE CONTRACTOR ARE PART OF THESE CONTRACT DOCUMENTS.
- DO NOT SCALE DRAWINGS. CONSULT WITH THE ARCHITECT FOR ANY ITEMS IN THE CONTRACT DOCUMENTS THAT REQUIRE INTERPRETATION.
- VERIFY LOCATION OF ALL EQUIPMENT WITH THE ARCHITECT, PRIOR TO INSTALLATION.
- THE GENERAL CONTRACTOR SHALL VERIFY EXISTING CONDITIONS PRIOR TO CONSTRUCTION OF WORKS AND REPORT ANY AND ALL DISCREPANCIES TO THE ARCHITECT.
- CONTRACTOR VEHICLES AND EQUIPMENT NECESSARY FOR CONSTRUCTION MAY BE PARKED ON THE SITE, OTHER VEHICLES PARKED ON THE SITE REQUIRE THE OWNER'S PERMISSION.
- WORK INDICATED AS NOT IN CONTRACT, N/C, OR BY OTHERS, SHALL BE PERFORMED BY OWNER'S SEPARATE CONTRACTORS. THE GENERAL CONTRACTOR SHALL COOPERATE TO THE FULLEST EXTENT WITH ALL OTHER CONTRACTORS AND ASSIST IN COORDINATING THE WORK BY SEPARATE CONTRACTORS WITH THE WORK OF THIS CONTRACT.
- NAMING A CERTAIN BRAND, MAKE OR MANUFACTURER IS TO DESIGNATE THE GENERAL STYLE, TYPE, CHARACTER AND QUALITY STANDARD OF THE PRODUCT DESIRED. SUBSTITUTION REQUESTS MUST BE SUBMITTED PRIOR TO BIDDING.
- ALL MATERIALS/EQUIPMENT SHALL BE INSTALLED PER MANUFACTURER'S RECOMMENDATIONS. WORK NOT CONSISTENT WITH MANUFACTURER'S RECOMMENDATIONS WILL BE REJECTED BY OWNER/ARCHITECT.

MATERIAL DESIGNATIONS

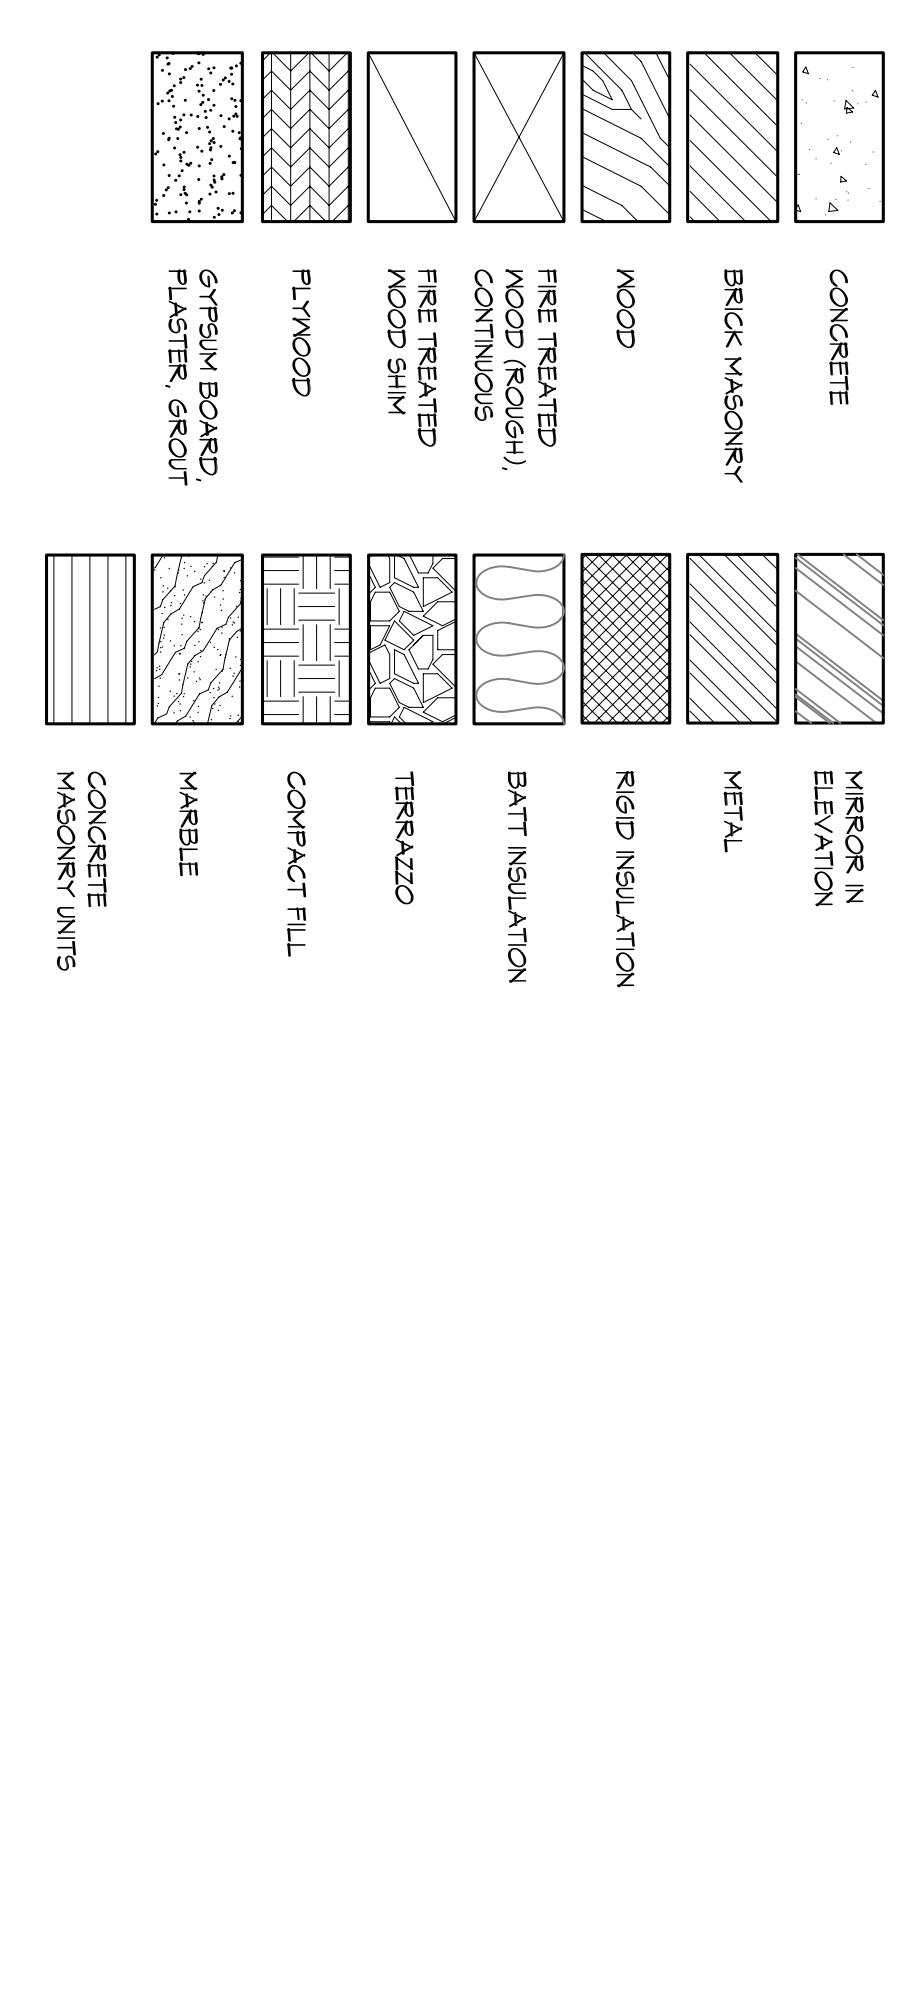

SITE PLAN

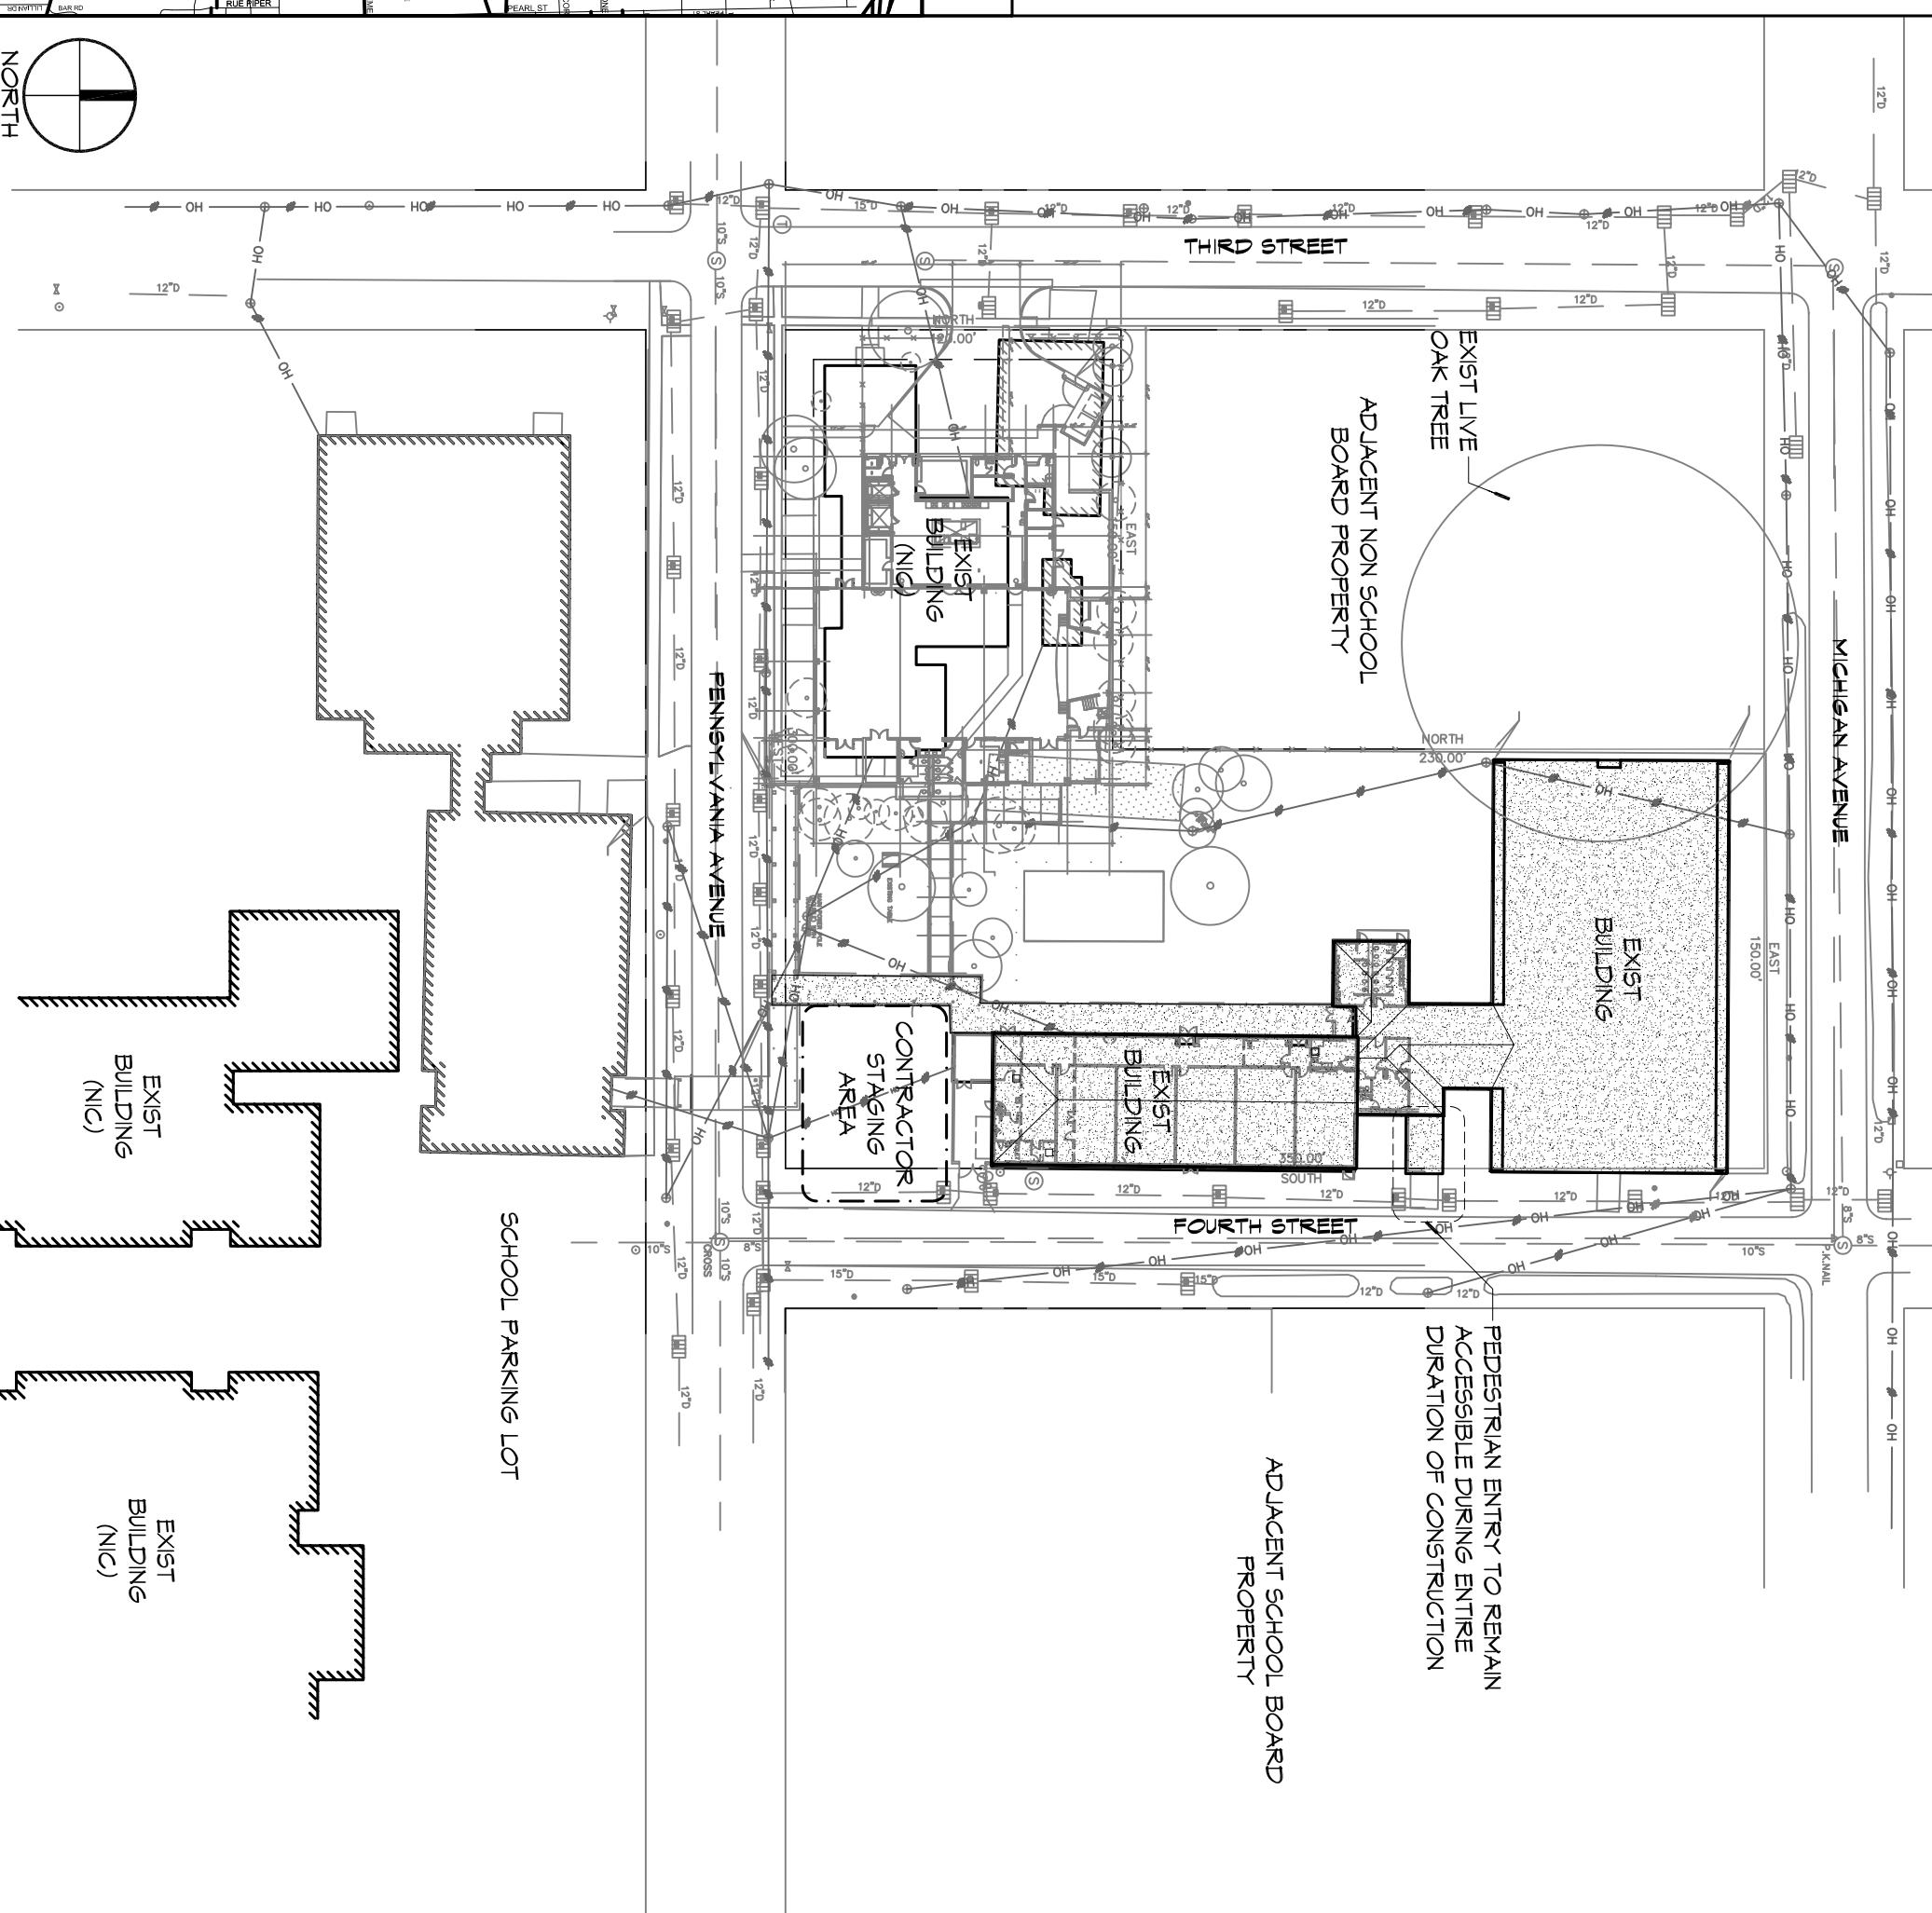

REEROOFING OF OLD 6TH GRADE WING:

SLIDELL HIGH SCHOOL

393 PENNSYLVANIA AVENUE, SLIDELL, LA 70458

ST. TAMMANY SCHOOL BOARD, PROJECT # 132

JOB No: 2191, DATE: MARCH 9, 2014

DRAWN BY: KJK, CHECKED BY: KJK

St. Tammany Parish Public Schools

DAMMON ENGINEERING, INC.
Architects & Engineers
554 Old Spanish Trail, Slidell, LA 70458

Chief Architect: Kevin J. Kinchen, NCARB
dammoneng@slidellsoh.net, Ph: 985.644.5832, F: 985.641.5980

61

DRAWING NUMBER: []

SHEET NO: 2 OF 5