



PARTIAL NORTH ELEVATION - UNITS 17-19 (B1)  
SCALE: 3/32"=1'-0"  
A4 | A1

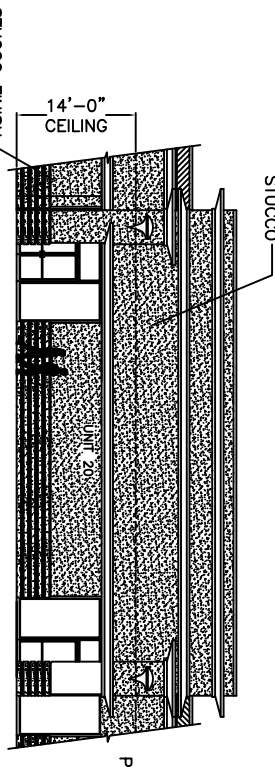


PARTIAL SOUTH ELEVATION - FRONT OF RESTAURANT - UNIT 20 (B2)  
SCALE: 3/32"=1'-0"  
A4 | A1

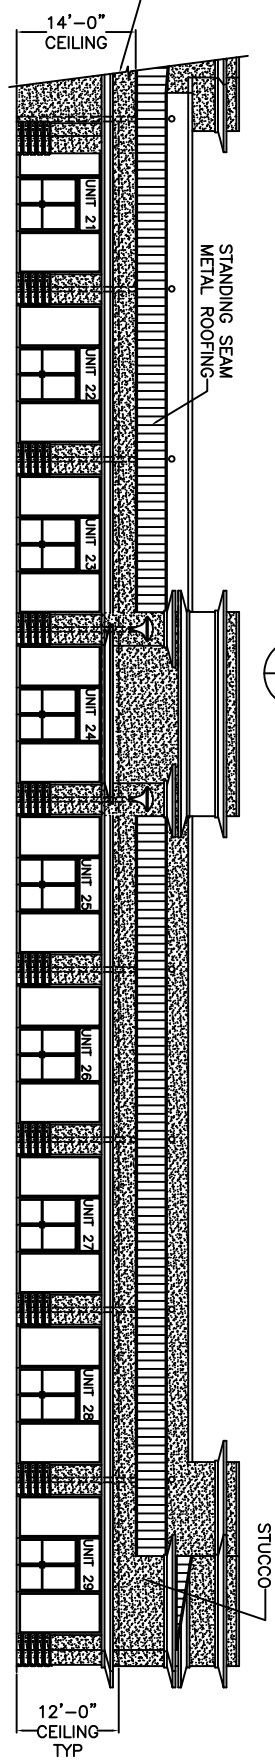


PARTIAL WEST ELEVATION - UNITS 21-29 (B3)  
SCALE: 3/32"=1'-0"  
A4 | A1


-OPTION-  
METAL ROOF SHALL BE BAKED ON ENAMEL, 24 GA-COLOR BY OWNER

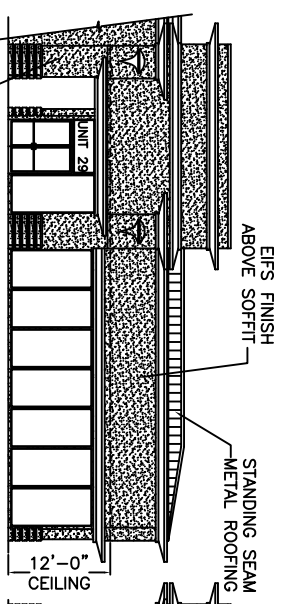


PARTIAL SOUTH ELEVATION - END OF UNIT 29 (B4)  
SCALE: 3/32"=1'-0"  
A4 | A1

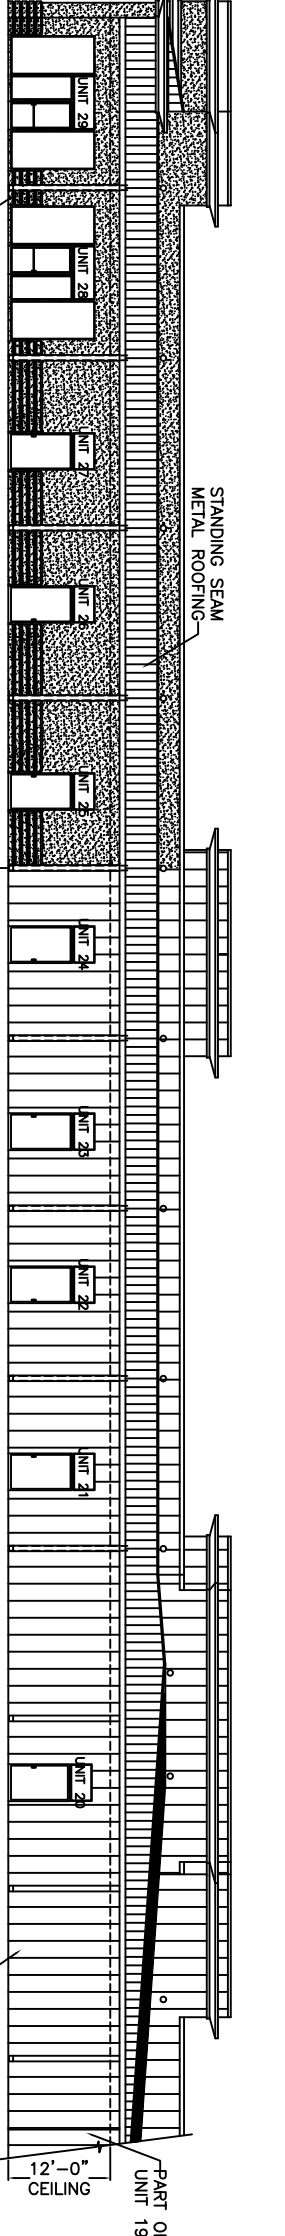

PARTIAL EAST ELEVATION - UNITS 21-29 (B5)  
SCALE: 3/32"=1'-0"  
A4 | A1

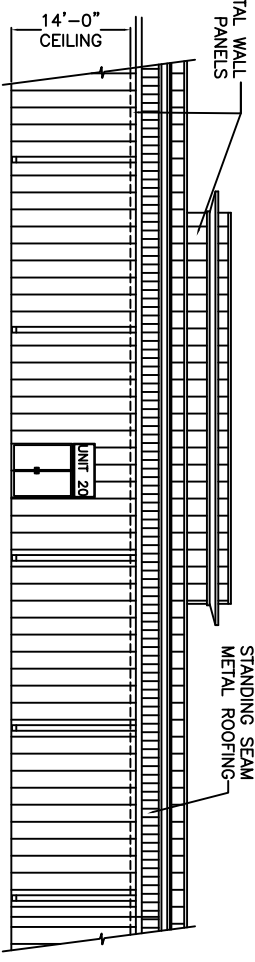

PARTIAL NORTH ELEVATION - REAR OF RESTAURANT - UNIT 20 (B6)  
SCALE: 3/32"=1'-0"  
A4 | A1

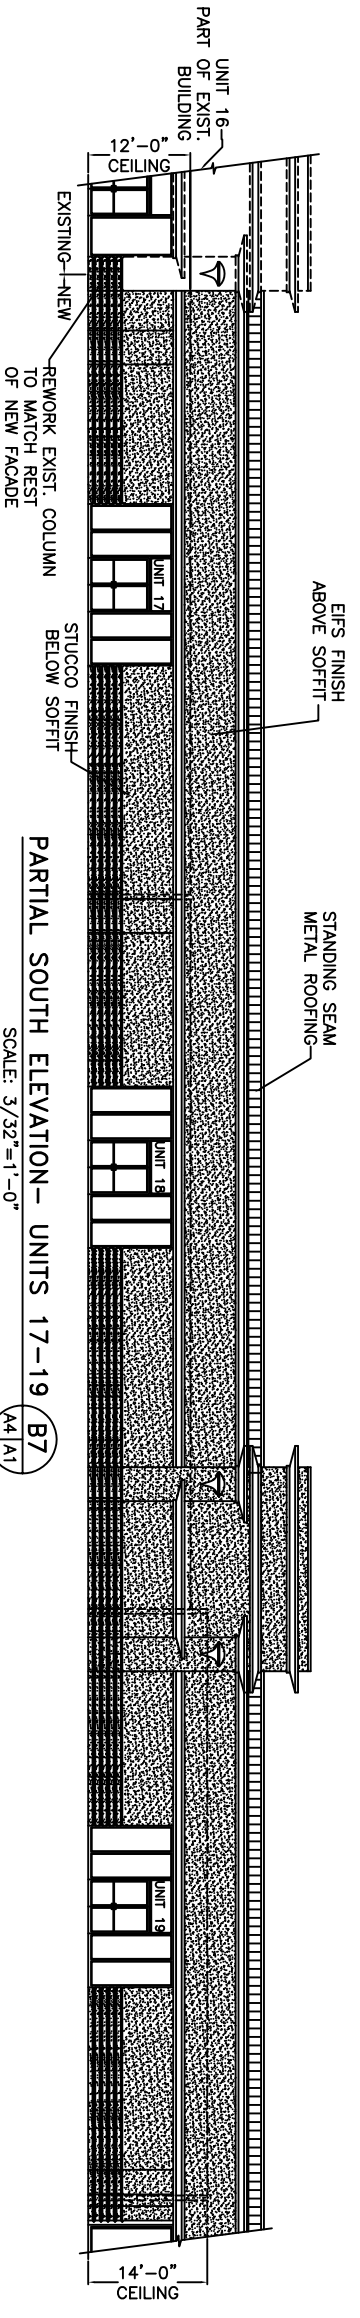

PARTIAL SOUTH ELEVATION - UNITS 17-19 (B7)  
SCALE: 3/32"=1'-0"  
A4 | A1

REVISED: 03-14-06

ELEVATIONS  
GARY MUTTER  
2170 HWY. 190 WEST  
SLIDELL, LOUISIANA

SLIDELL WEST SHOPPING CENTER  
**DAMMON ENGINEERING, INC.**  
1095 FLORIDA AVENUE 985-649-5832 SLIDELL, LA. 70458  
DAMMONENGINEERING.COM

SCALE: AS NOTED  
FILE:  
JOB NO. 1700  
DATE: 10-25-05  
SHEET 16  
A-5  
OF 24