

**DAMMON**  
ENGINEERING, INC.

EMMETT  
DAMMON

ARCHITECT  
ROBERT  
SOLBERGER

1095 FLORIDA AVENUE  
SLIDELL, LA. 70458  
985-649-5832

WEBSITE:  
[WWW.DAMMONENGINEERING.COM](http://WWW.DAMMONENGINEERING.COM)

EMAIL:  
[DAMMONENG@BELLSOUTH.NET](mailto:DAMMONENG@BELLSOUTH.NET)

ARCHITECTURE  
ENGINEERING  
STUDIES

PLANNING  
INVESTIGATION  
EXPERT WITNESS

**NEW OFFICE  
BUILDING**

PLATFORM CRANE  
POWELL DRIVE  
SLIDELL, LA

**PRELIMINARY  
LAYOUT**


REV:

SCALE: AS NOTED

JOB#: 1870

DATE: 9-18-07


SHEET

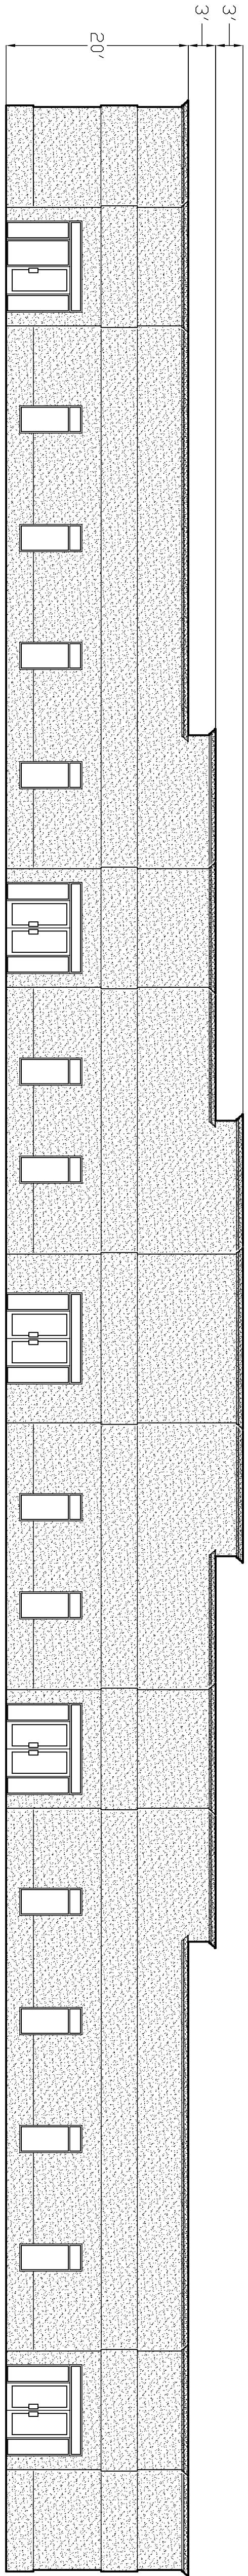

**FRONT ELEVATION**  
SCALE: 3/32"=1'-0"



**LEFT ELEVATION**  
SCALE: 3/32"=1'-0"

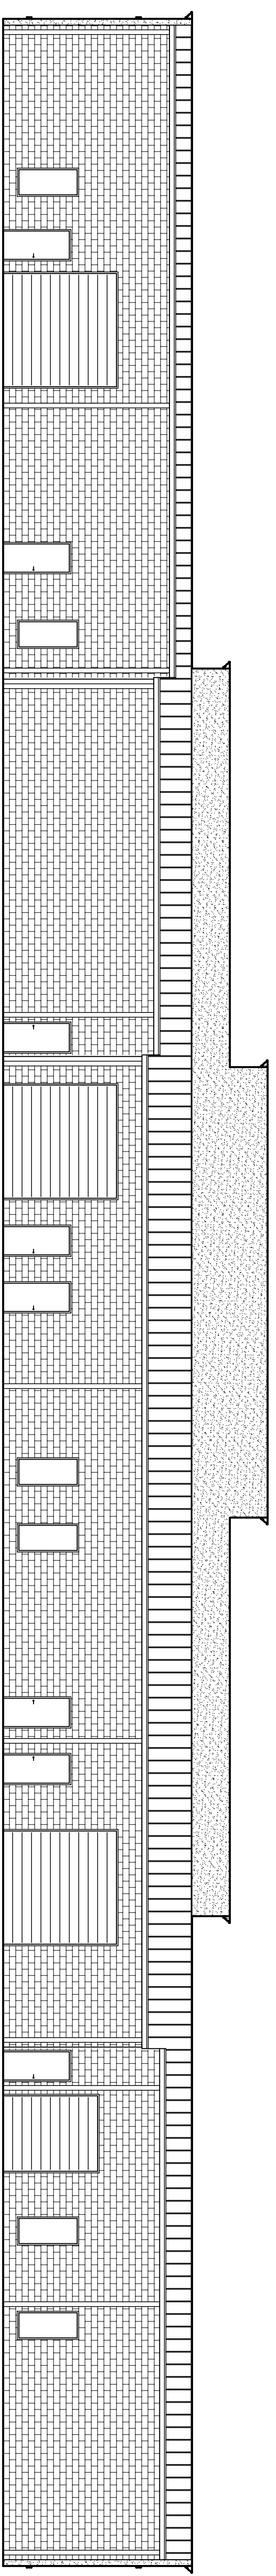

**REAR ELEVATION**  
SCALE: 3/32"=1'-0"

**RIGHT ELEVATION**  
SCALE: 3/32"=1'-0"