


1 FIRST FLOOR REFLECTED CEILING PLAN  
SCALE: 1/8"=1'-0"

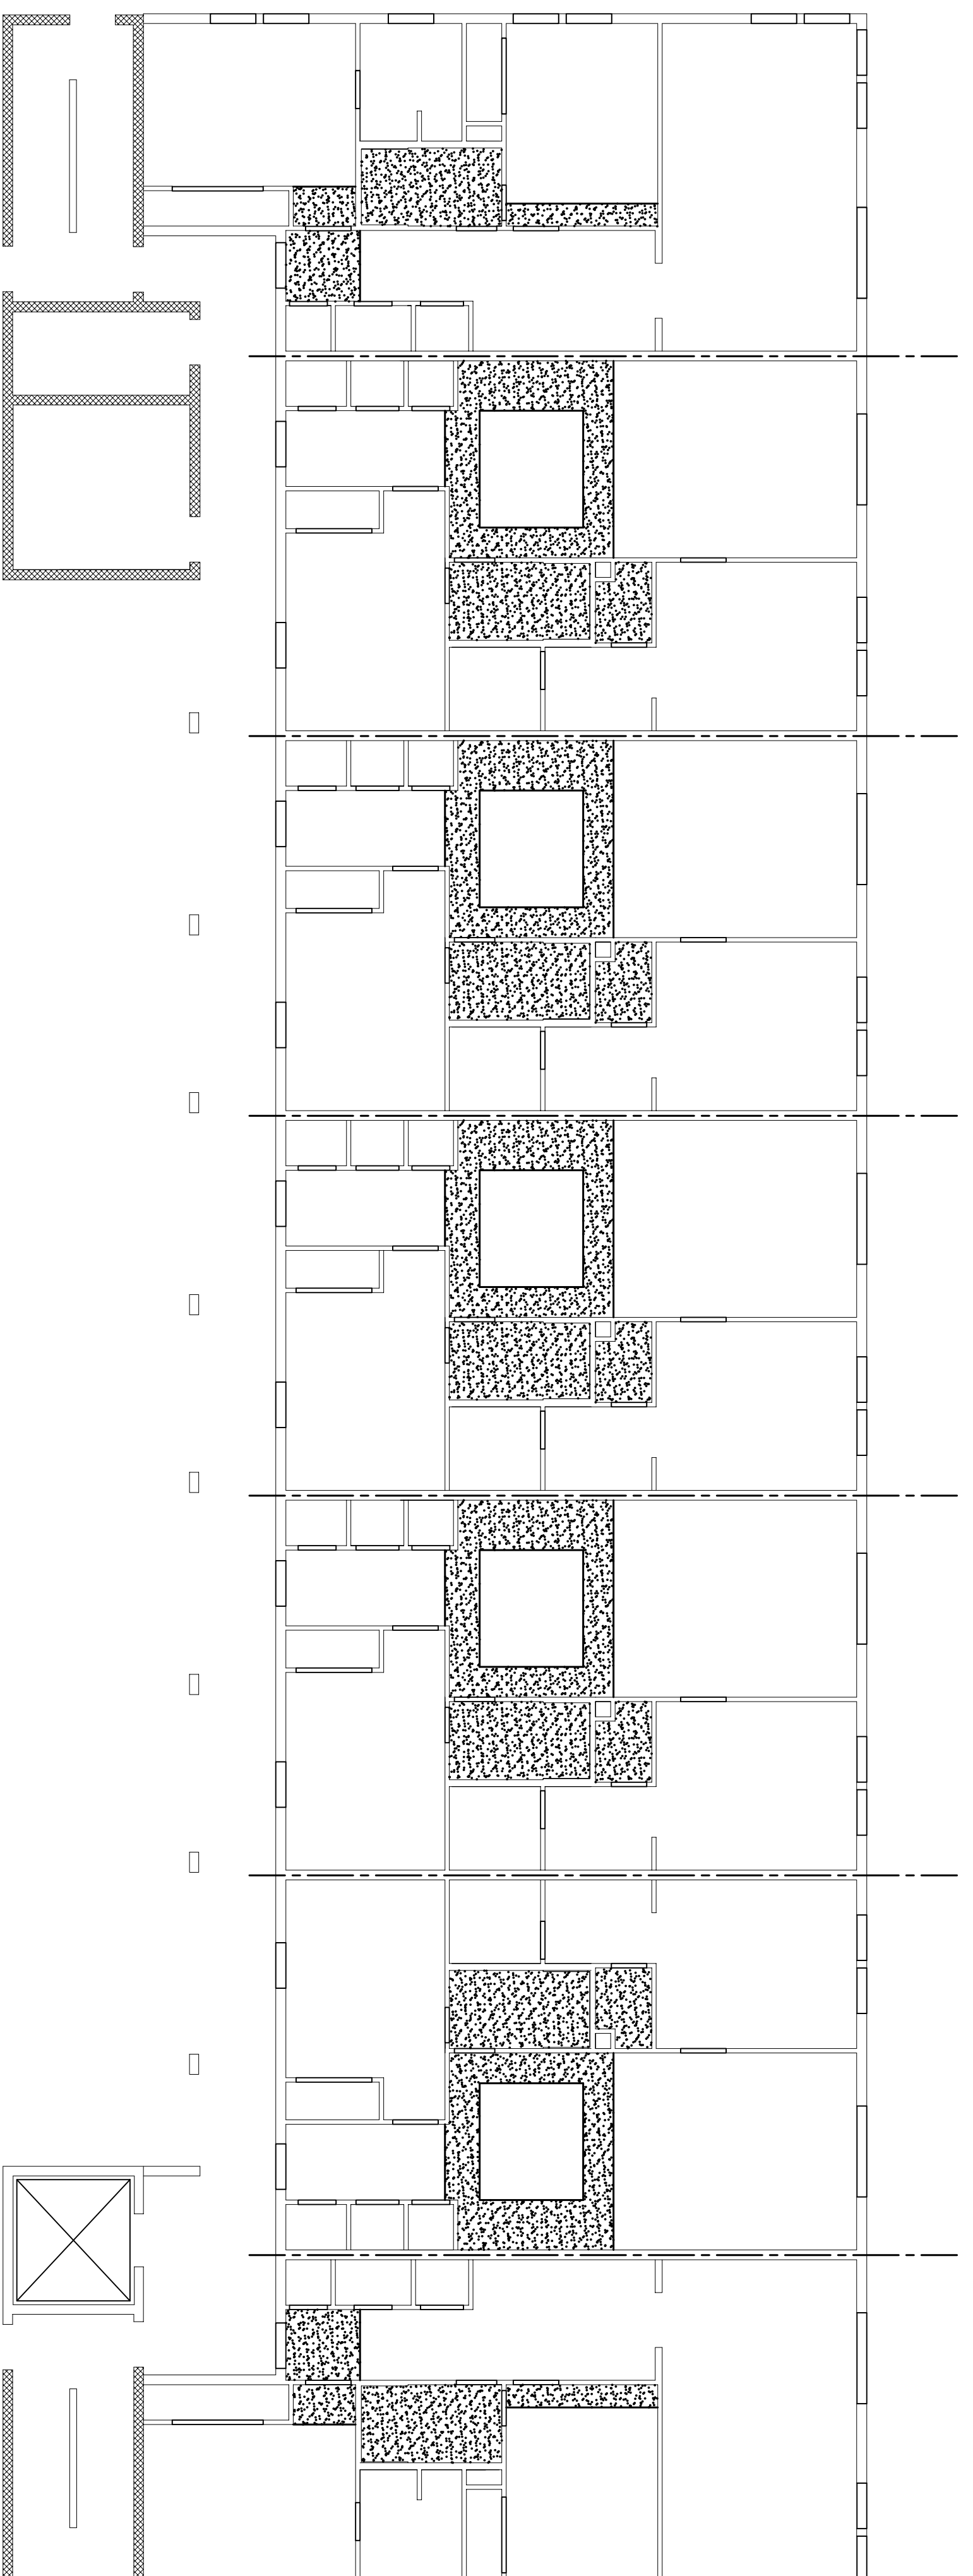

2 UPPER FLOORS REFLECTED CEILING PLAN  
SCALE: 1/8"=1'-0"

NOT PRELIMINARY  
FOR CONSTRUCTION

Bellone Condominiums  
--- St. Thomas St.  
New Orleans, Louisiana 70130

SCALE: AS SHOWN FILE NAME: 15014/Elw02.A  
DATE: --

STEVEN J. PINEGAN ARCHITECTS, LTD.  
A PROFESSIONAL CORPORATION  
123 S. Pierce St. - New Orleans, LA 70119  
(504)486-5744 www.stevepineganarchitect.com  
E-mail: stevepinegan@hccoxmail.com

NO.	DATE	REVISIONS

A8.0

This drawing is the property of STEVEN J. PINEGAN ARCHITECTS, LTD. It is not to be reproduced, copied or altered in any way. It is not to be used for any purpose without the approval of STEVEN J. PINEGAN ARCHITECTS, LTD. and is to be returned on request.