



EXIST. FRONT ELEVATION
 (TOULANE AVE VIEW)
 SCALE : 1" = 10'-0"

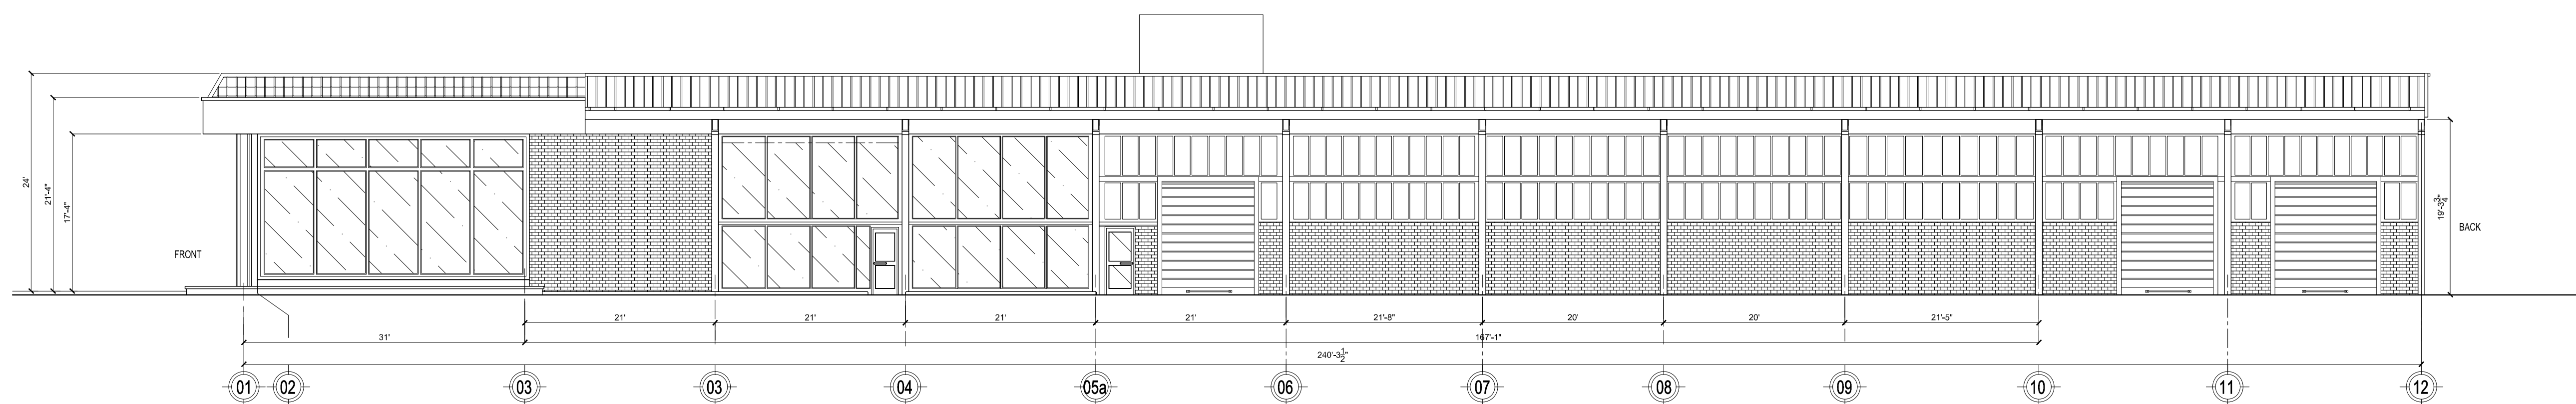

EXIST. RIGHT SIDE ELEVATION
 (ST SALCEDO ST)
 SCALE : 1" = 10'-0"

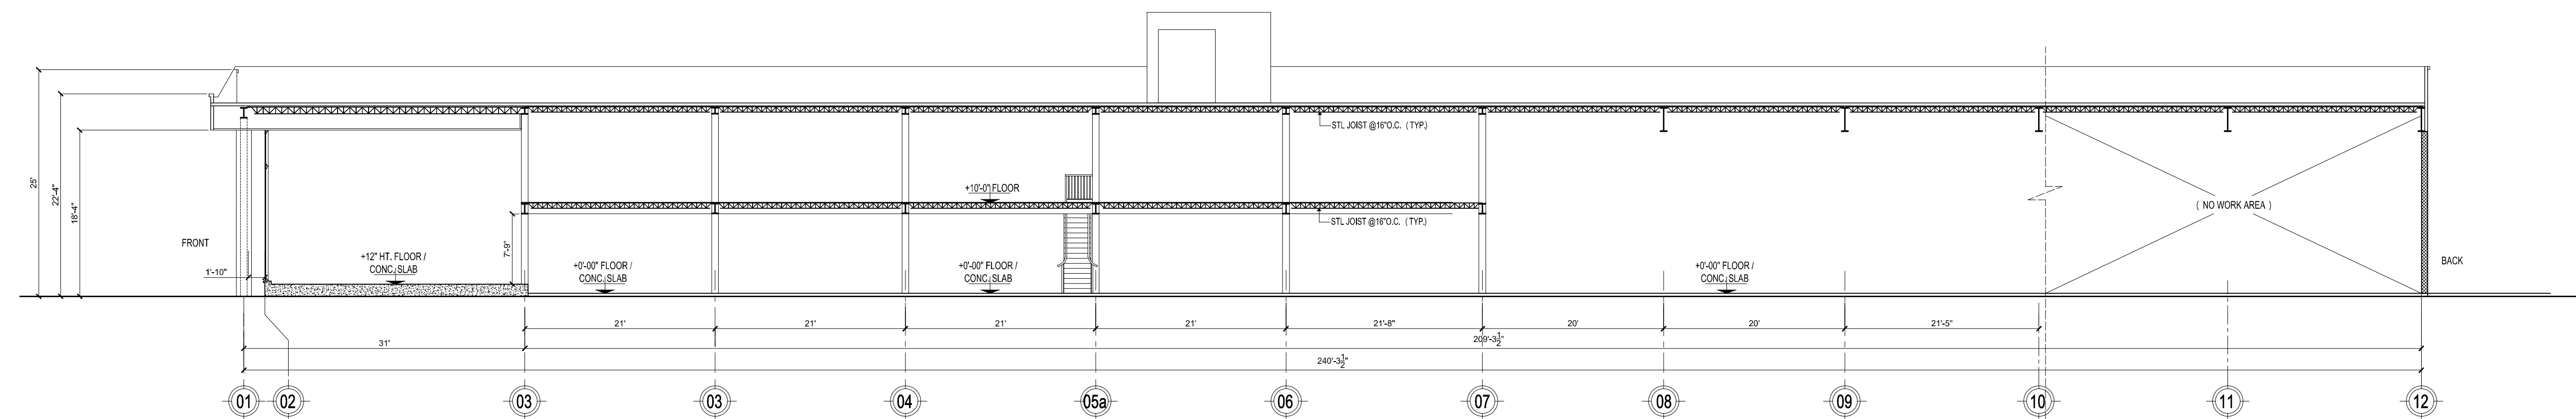

EXIST. CROSS SECTION A-A
 SCALE : 1" = 10'-0"

CONSULTING ENGINEER

REVISIONS

3101 TULANE AVE
 NEW ORLEANS , LA 70119

- EXIST - ELEVATIONS
 - EXIST - CROSS SECTION

DATE :

SCALE : AS SHOWN

DRAWN BY :

PROJECT No :

SHEET No :

A-3
 OF 06 SHEETS