


FRONT ELEVATION  
SCALE 1/8" = 1'-0"

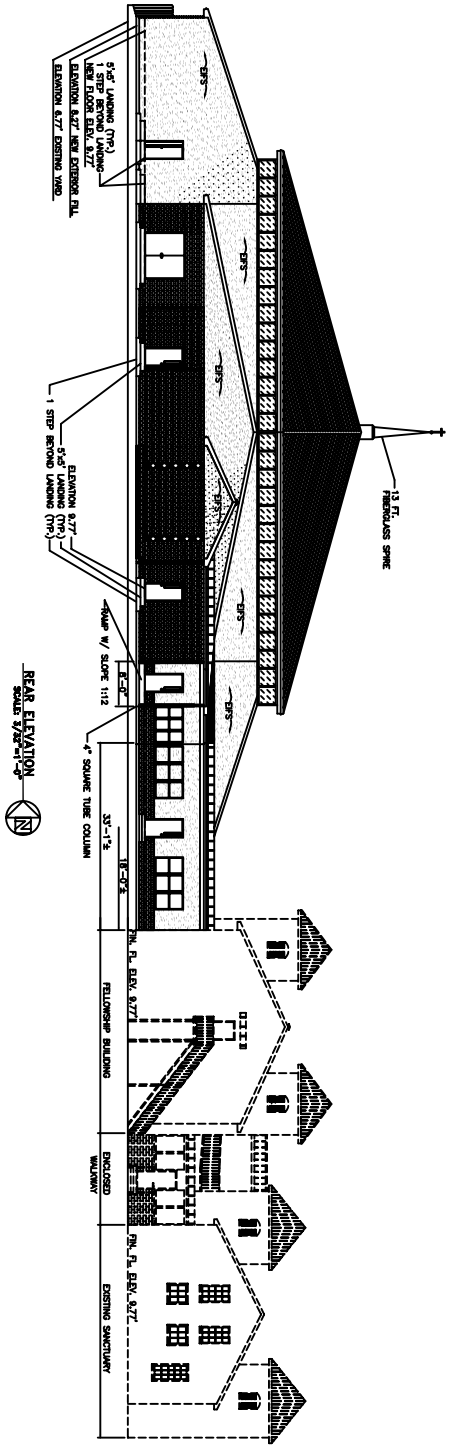

REAR ELEVATION  
SCALE 1/8" = 1'-0"

REVISED: 08-18-05

ELEVATIONS
STARLIGHT BAPTIST CHURCH 2100 SECOND STREET SLIDELL, LOUISIANA

NEW SANCTUARY

**DAMMON ENGINEERING, INC.**

1095 FLORIDA AVENUE 985-649-5832 SLIDELL, LA. 70456  
DAMMONENGINEERING.COM

SCALE:AS NOTED
FILE:
JOB NO.1495d
DATE:05-16-05
SHEET
A-3
OF