


RIGHT SIDE ELEVATION  
SCALE: 1/8"=1'-0"

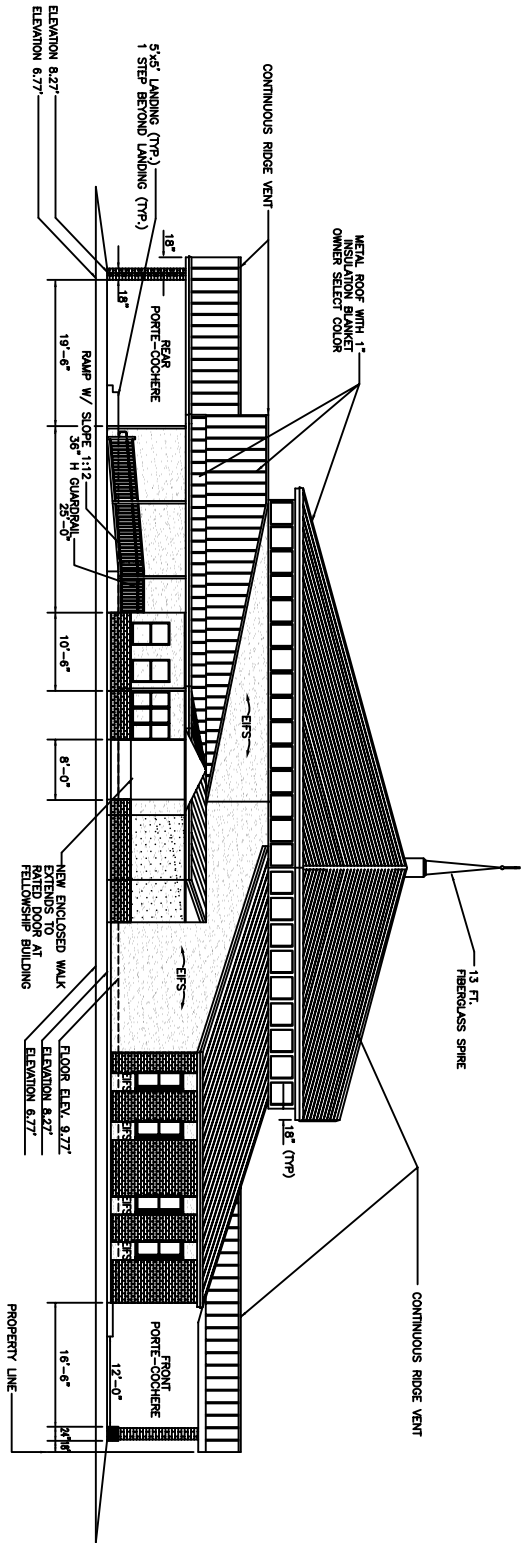

LEFT SIDE ELEVATION  
SCALE: 1/8"=1'-0"

REVISED: 08-18-05

FLOOR PLAN

STARLIGHT BAPTIST CHURCH  
2100 SECOND STREET  
SLIDELL, LOUISIANA

NEW SANCTUARY  
**DAMMON ENGINEERING, INC.**  
1095 FLORIDA AVENUE 985-649-5832 SLIDELL, LA. 70456  
DAMMONENGINEERING.COM

SCALE: AS NOTED  
FILE:  
JOB NO. 1495g  
DATE: 05-16-05  
SHEET  
A-4  
OF