


STARLIGHT BAPTIST CHURCH

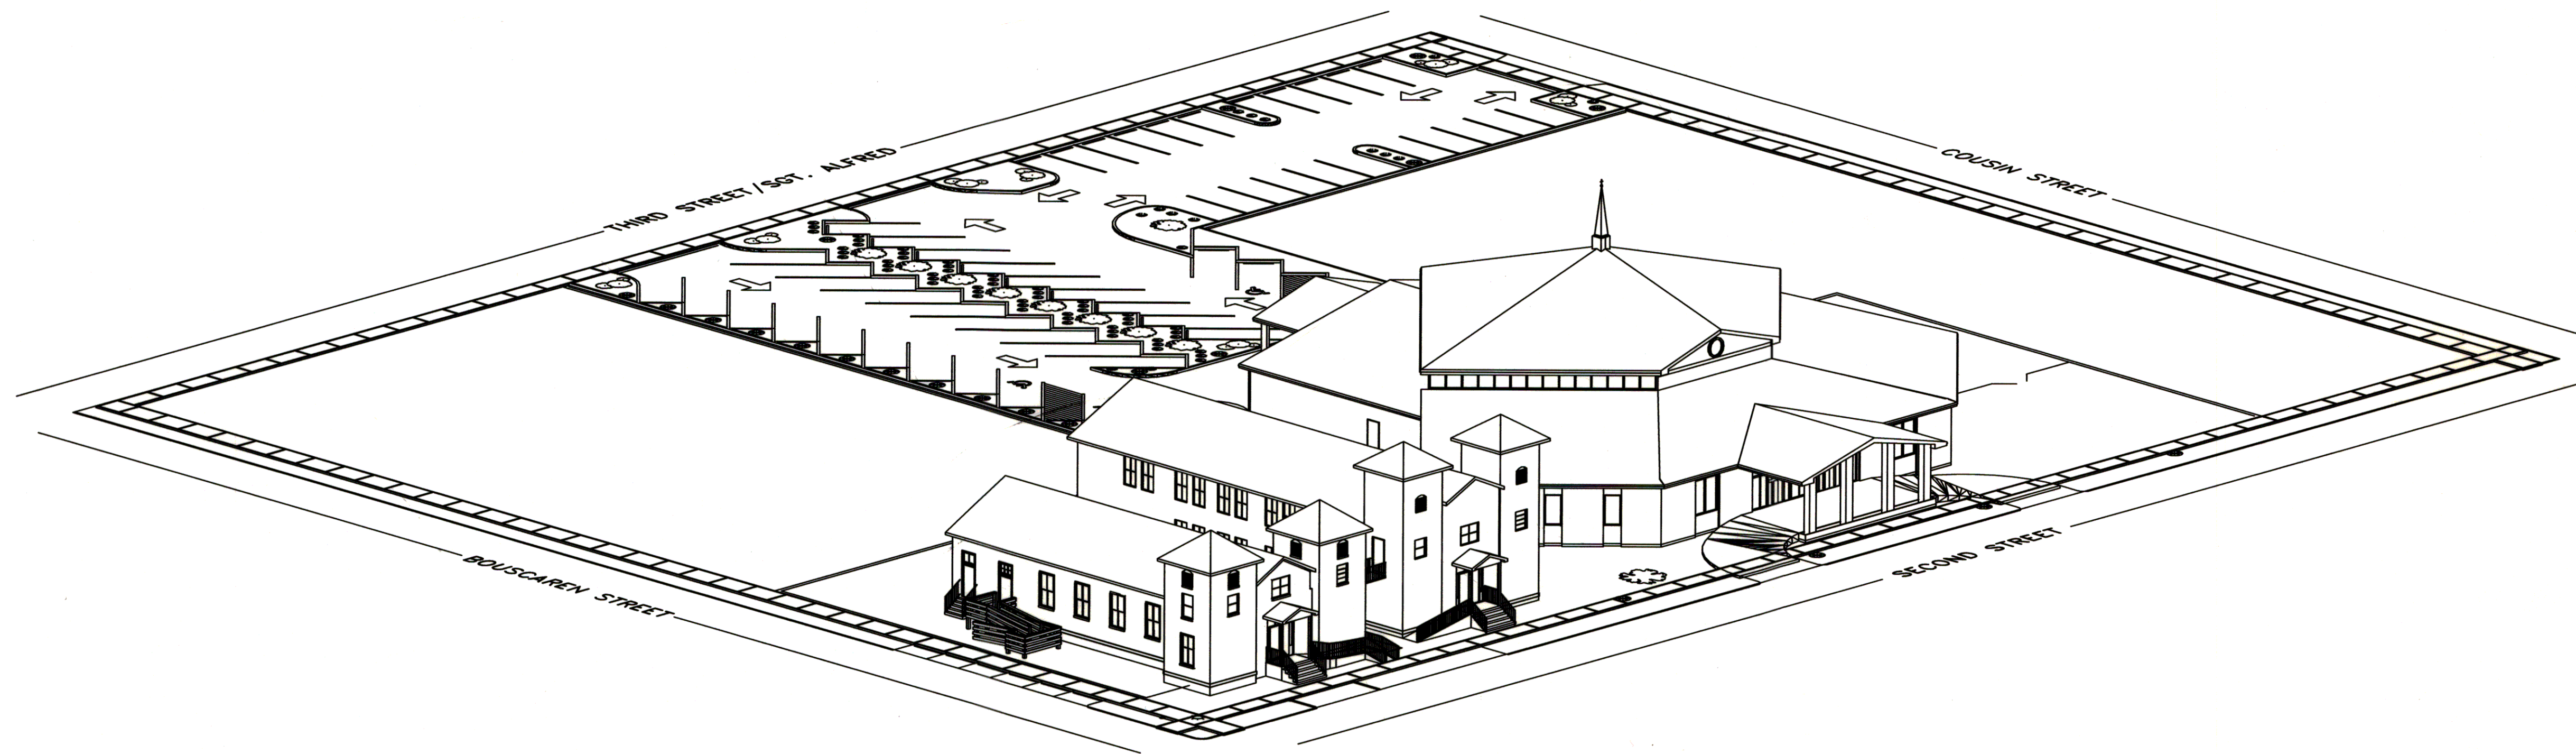

ORTHOGRAPHIC VIEWPOINT

OVERALL SITE PLAN

STARLIGHT BAPTIST CHURCH
2100 SECOND ST.
SLIDELL, LOUISIANA

STARLIGHT BAPTIST CHURCH

DAMMON ENGINEERING, INC.
ARCHITECTS - ENGINEERS
2000 OLD SPANISH TRAIL, STE 100 986-649-5832 SLIDELL, LA. 70458
DAMMONENGINEERING.COM

SCALE: AS NOTED

FILE:

JOB NO.

DATE: 05-22-03

SHEET

3 - D

OF