



LIVING THE WORD INTERNATIONAL


FRONT ELEVATION  
SCALE: 1/8"=1'-0"

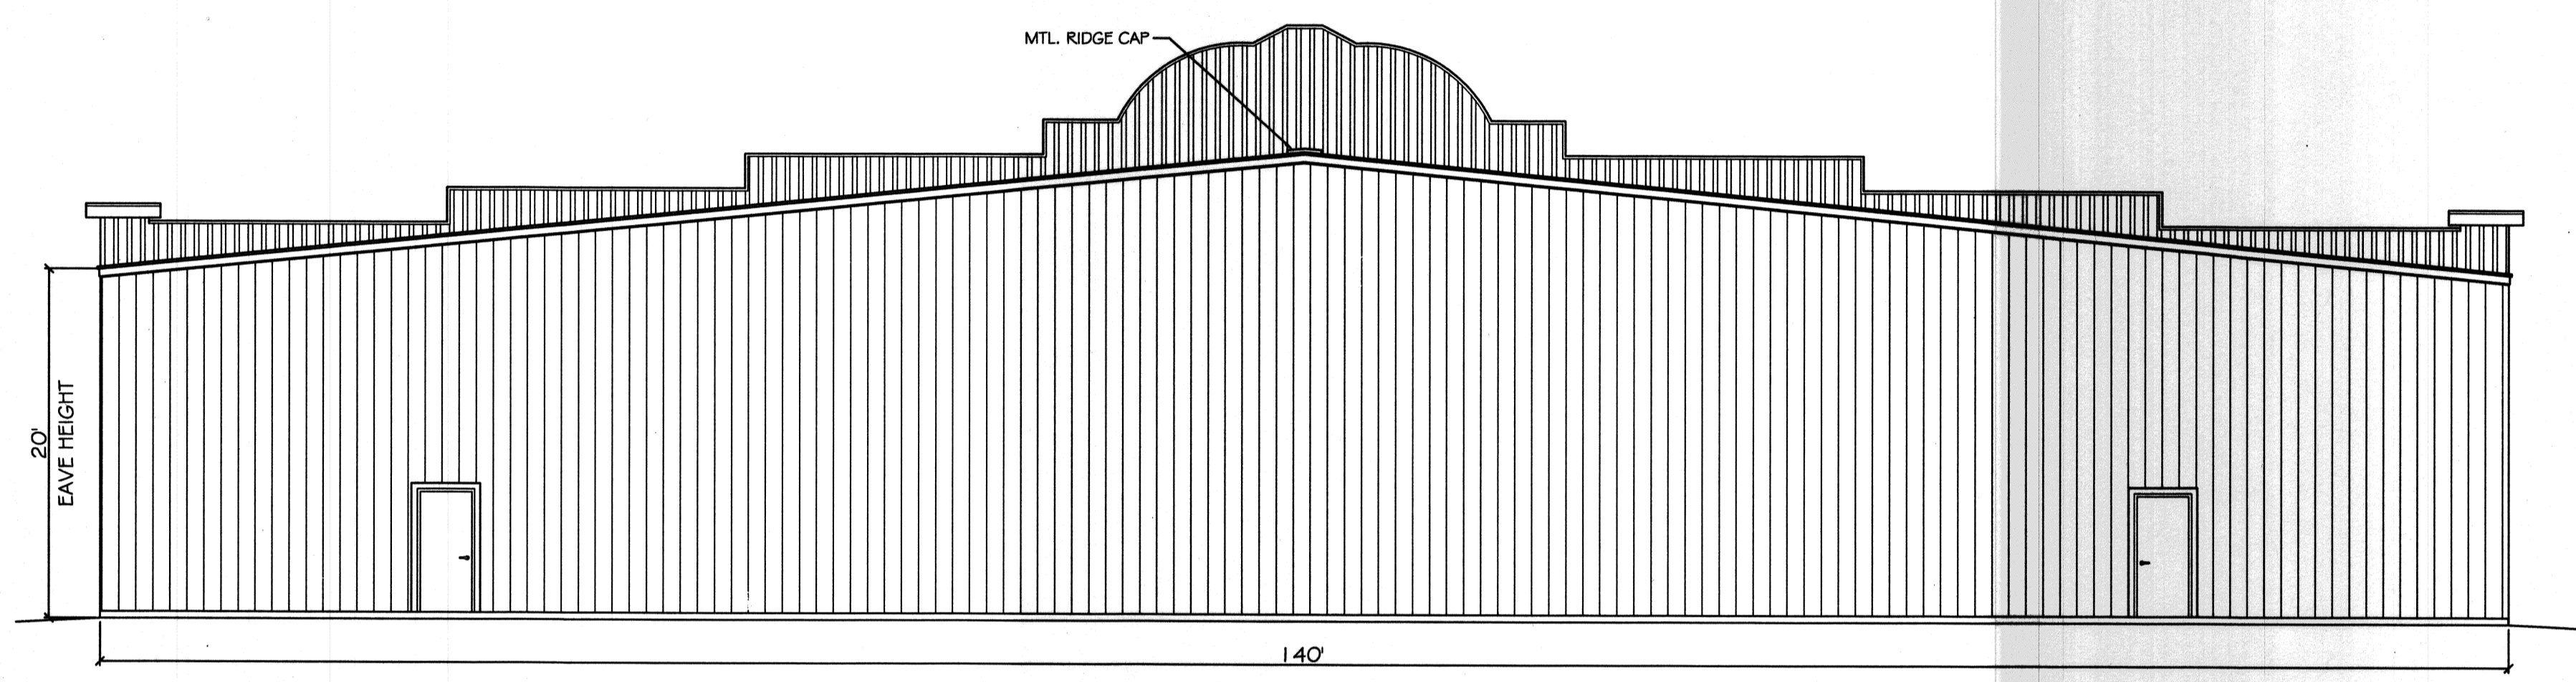


REAR ELEVATION  
SCALE: 1/8"=1'-0"

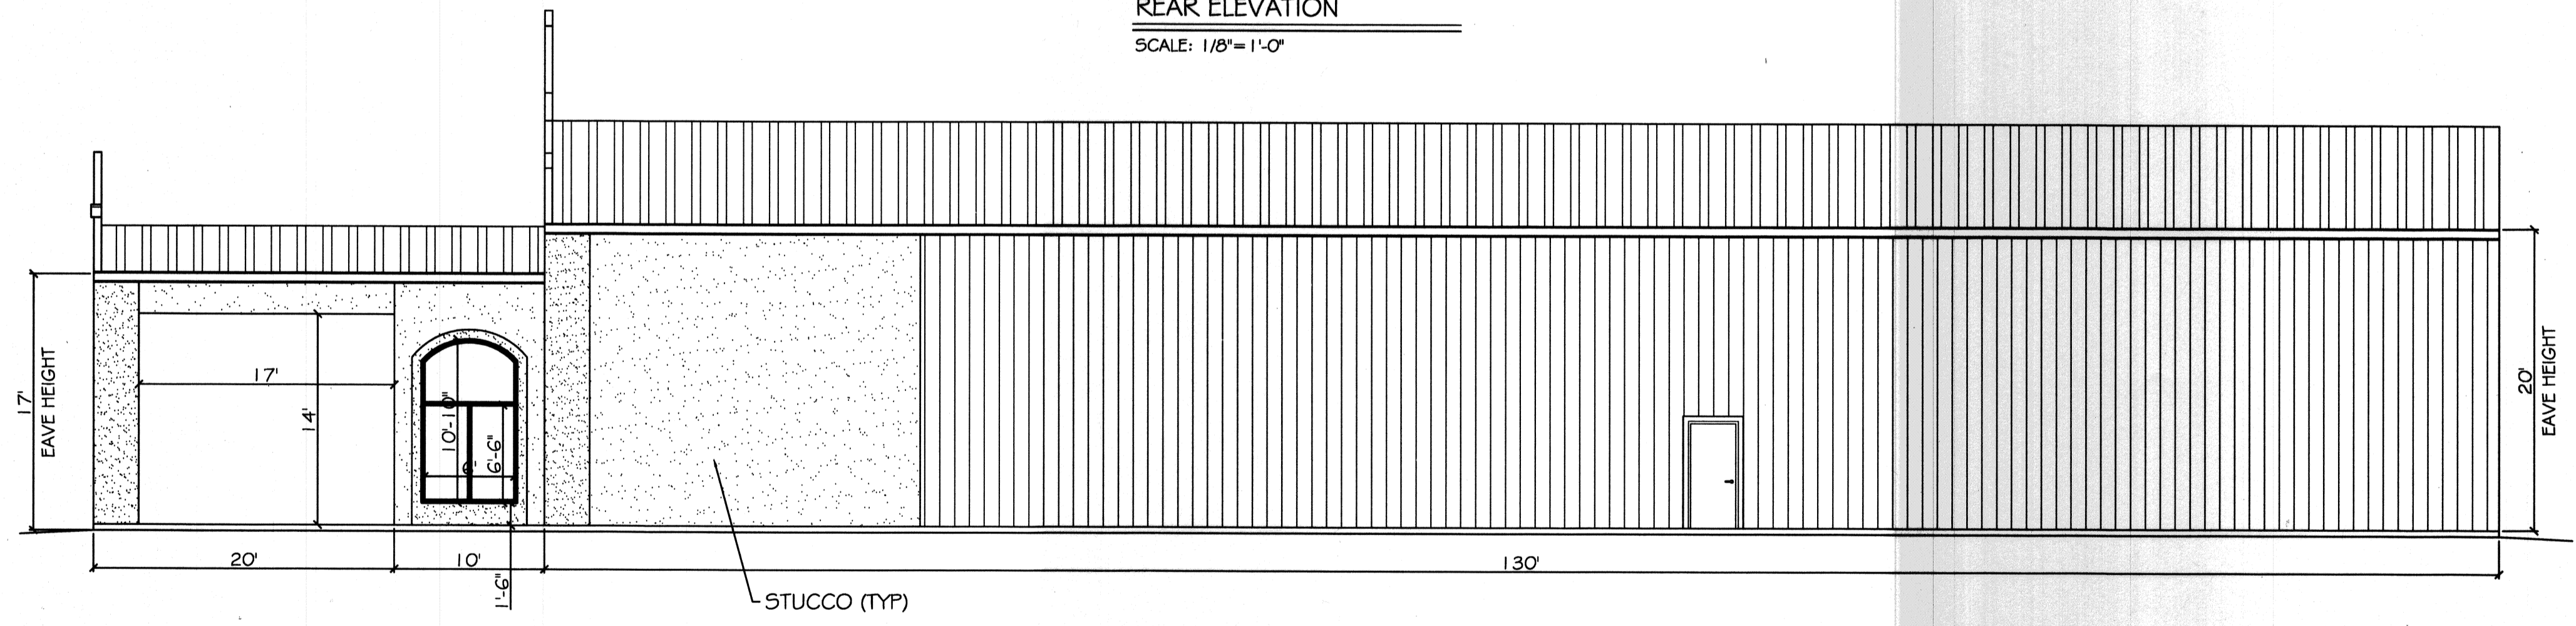

RIGHT ELEVATION  
SCALE: 1/8"=1'-0"

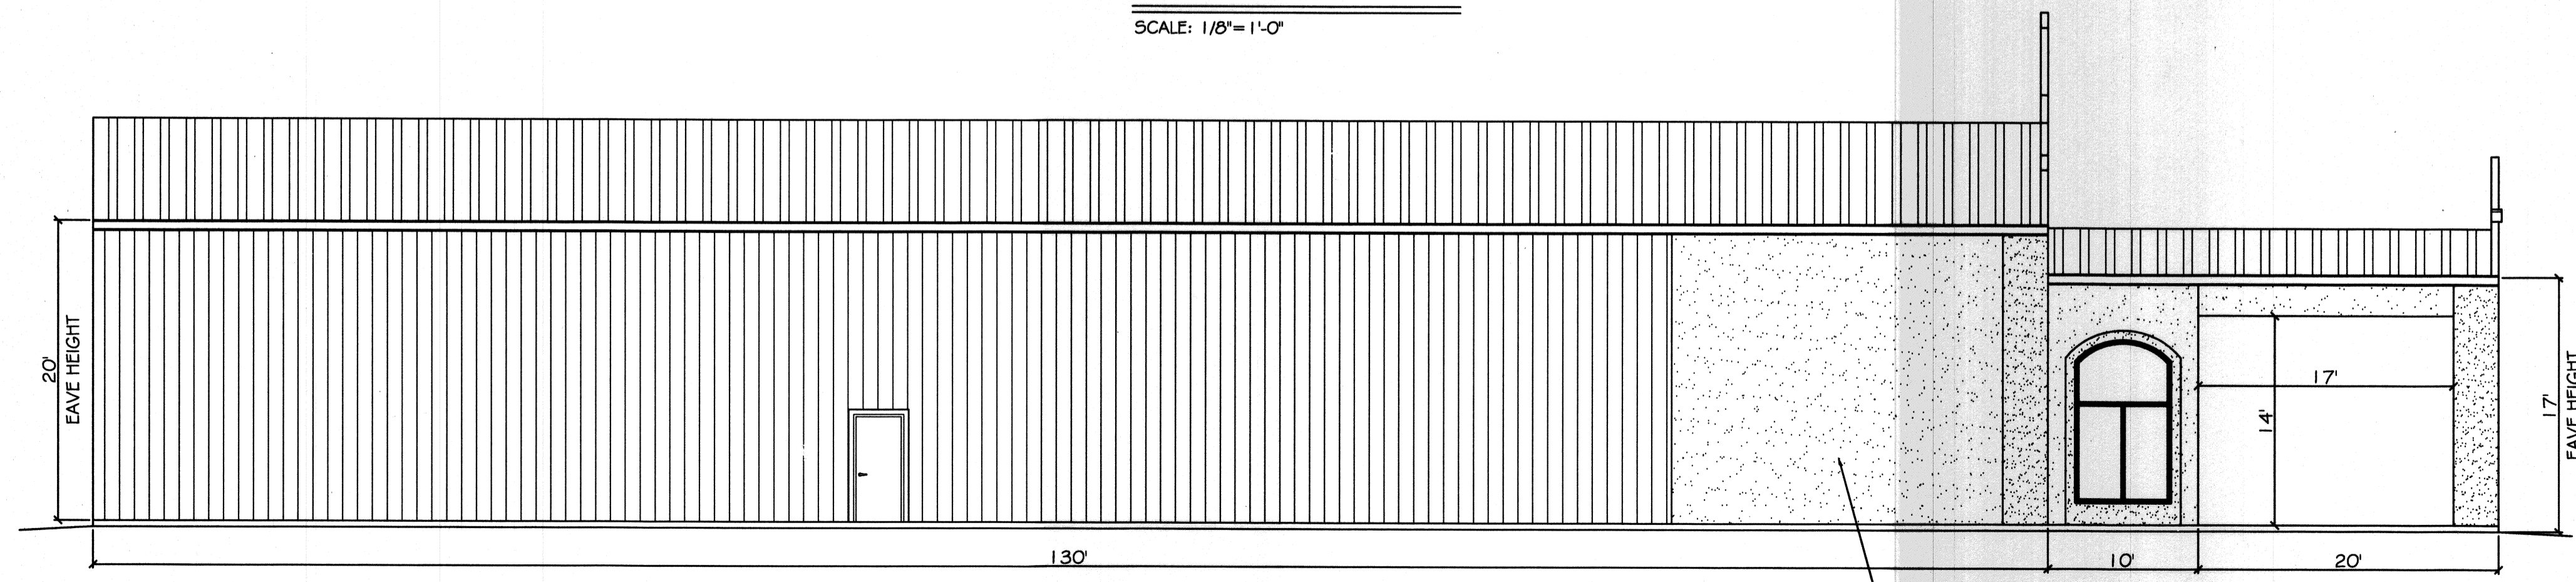

LEFT ELEVATION  
SCALE: 1/8"=1'-0"

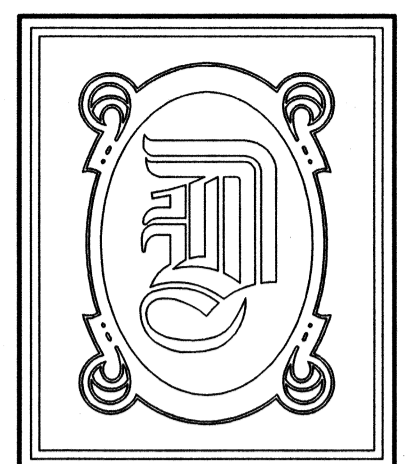

**DAMMON**  
ENGINEERING, INC.

CHIEF ENGINEER  
EMMETT  
DAMMON, P.E.

CHIEF ARCHITECT  
ROBERT  
WILTSE

554 OLD SPANISH TRAIL  
SLIDELL, LA. 70458  
OFFICE: 985-649-5832  
FAX: 985-641-5950

WEBSITE:  
WWW.DAMMONENGINEERING.COM


EMAIL:  
DAMMONENG@BELLSOUTH.NET

- ARCHITECTURE
- ENGINEERING
- STUDIES
- PLANNING
- INVESTIGATION
- EXPERT WITNESS

LIVING THE WORD  
INTERNATIONAL

2528  
OLD SPANISH TRAIL  
SLIDELL, LA  
70461

EXTERIOR  
ELEVATIONS

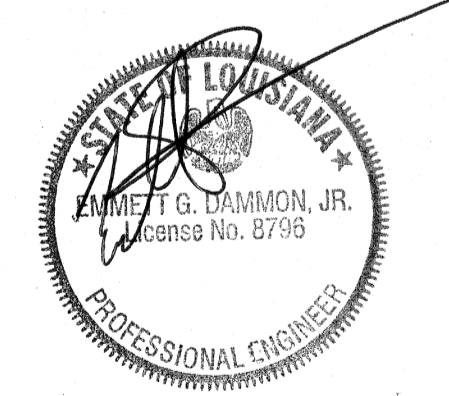

REV:

SCALE: AS NOTED

JOB#: 2128

DATE: 01-27-11

SHEET 12

A-4

OF 21