
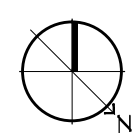


FILE NAME: \\S:\\_CAD\2016\2016 - Reno Baptist Church\2016\2016 - Reno Baptist Church\2016\2016 - Reno Baptist Church.dwg, 03/20/16, 10:52:32 AM

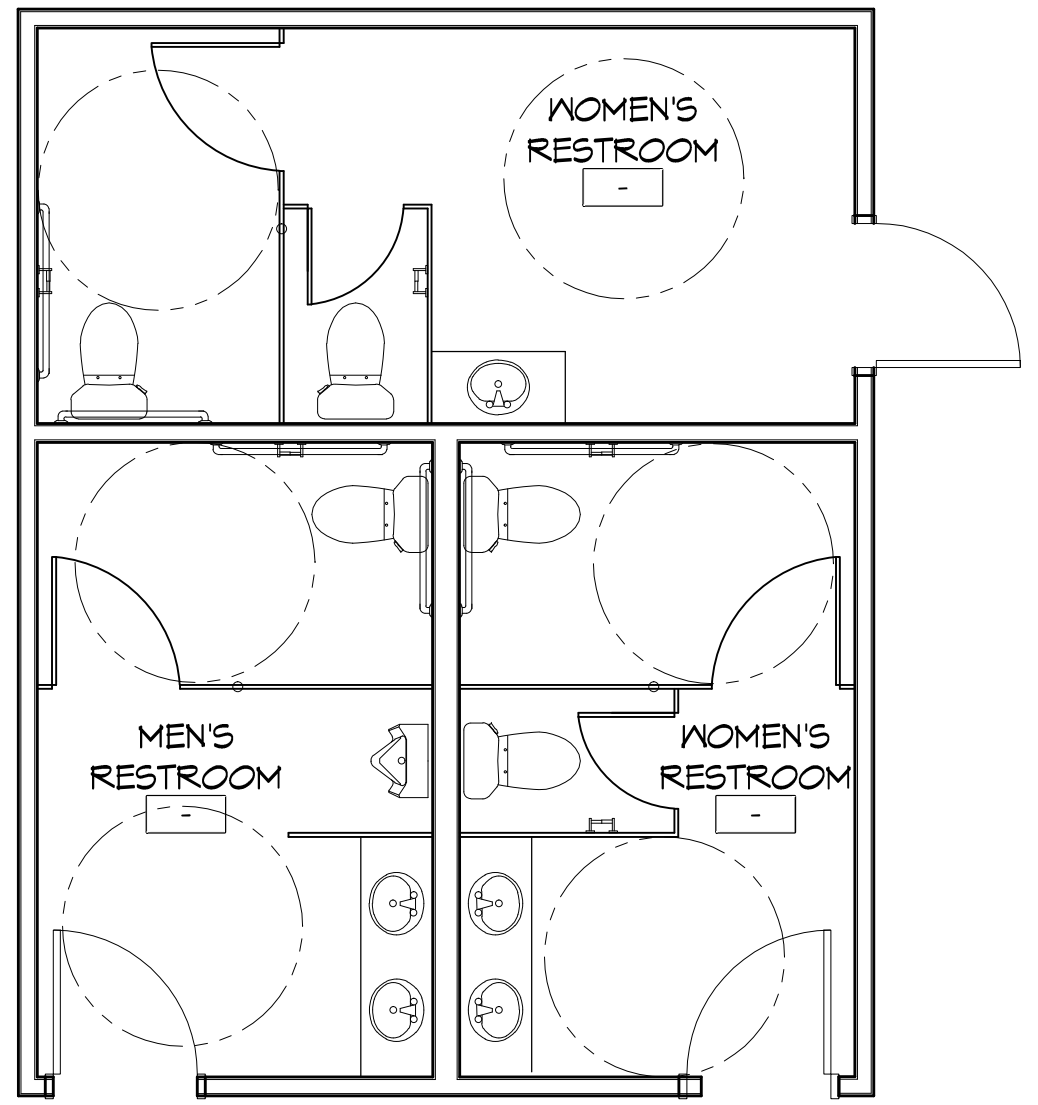

**1 ARCHITECTURAL FLOOR PLAN**  
SCALE: 1/4"=1'-0"

**DAMMON**  
**ENGINEERING, INC.**  
LOUISIANA & MISSISSIPPI  
Chief Engineer: Brian Mirtch, PE  
554 Old Spanish Trail  
Slidell, LA 70568  
www.dammonengineering.com  
info@dammonengineering.com  
PH: 985.649.5832 F: 985.641.5950

#	DESCRIPTION	REVISIONS	DATE

SEAL:

**RENOVATION**  
**BAYOU BAPTIST**  
**CHURCH**  
1941 SULLIVAN DR.  
SLIDELL, LA 70568  
JOB No: [blank] DATE: 2/2/16  
DRAWN BY: PNH CHECKED BY: CKD

SHEET TITLE:  
ARCHITECTURAL FLOOR  
PLAN

DRAWING NUMBER:

**A101**

SHEET No: 1 of #