




FILE NAME: J:\\_CHURCHES\272 - Renov. Baptist Church\Drawings\A103.dwg PLOT DATE: 07/20/16 10:31:31 AM

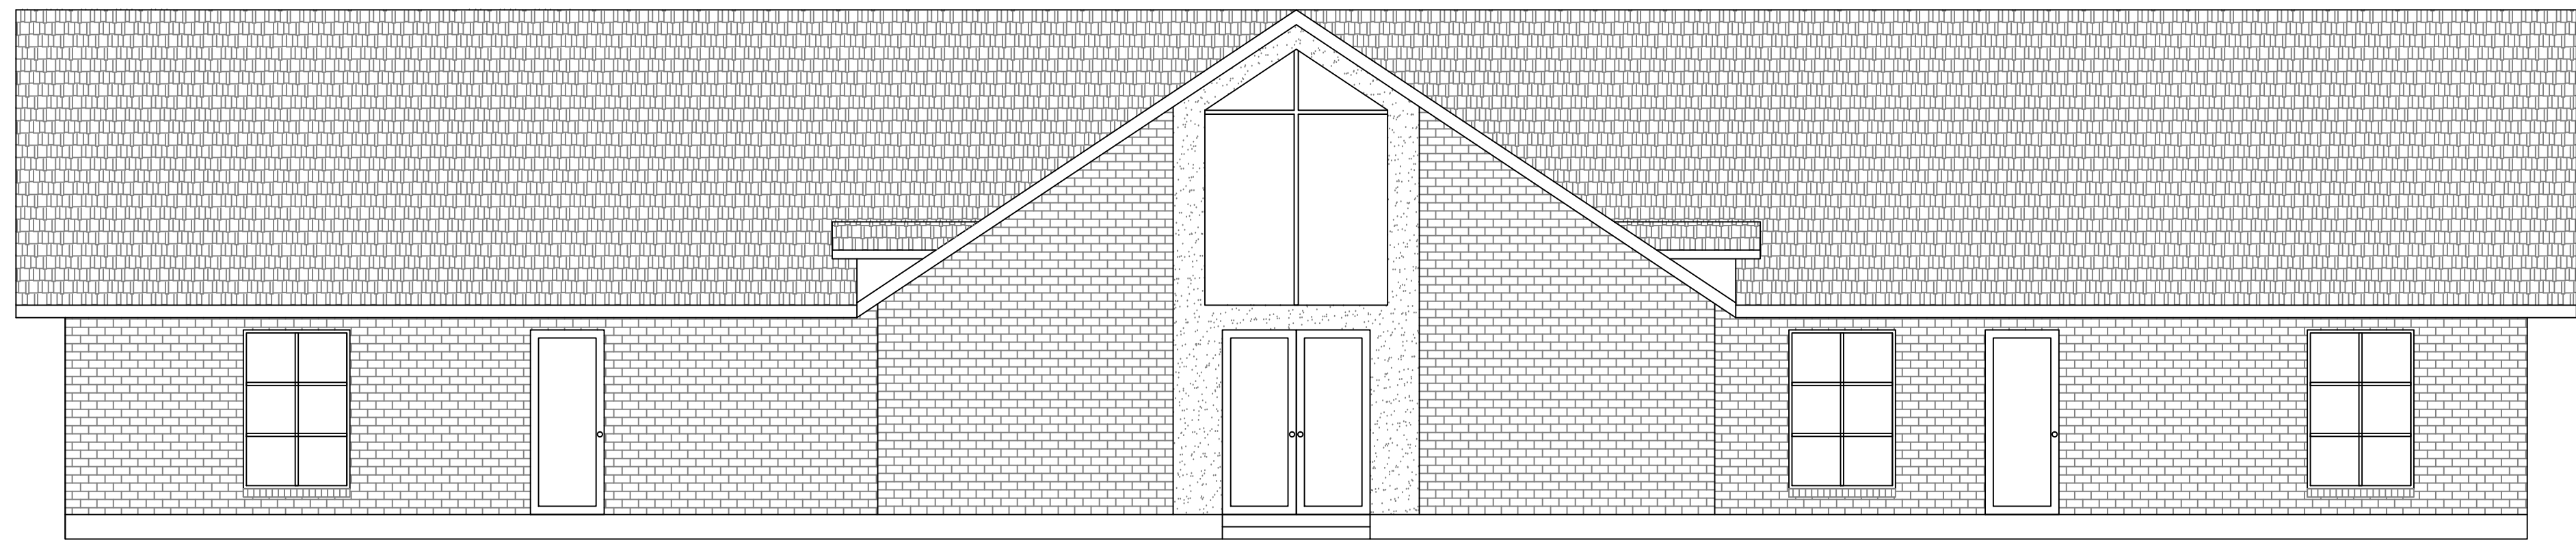


A FRONT ELEVATION

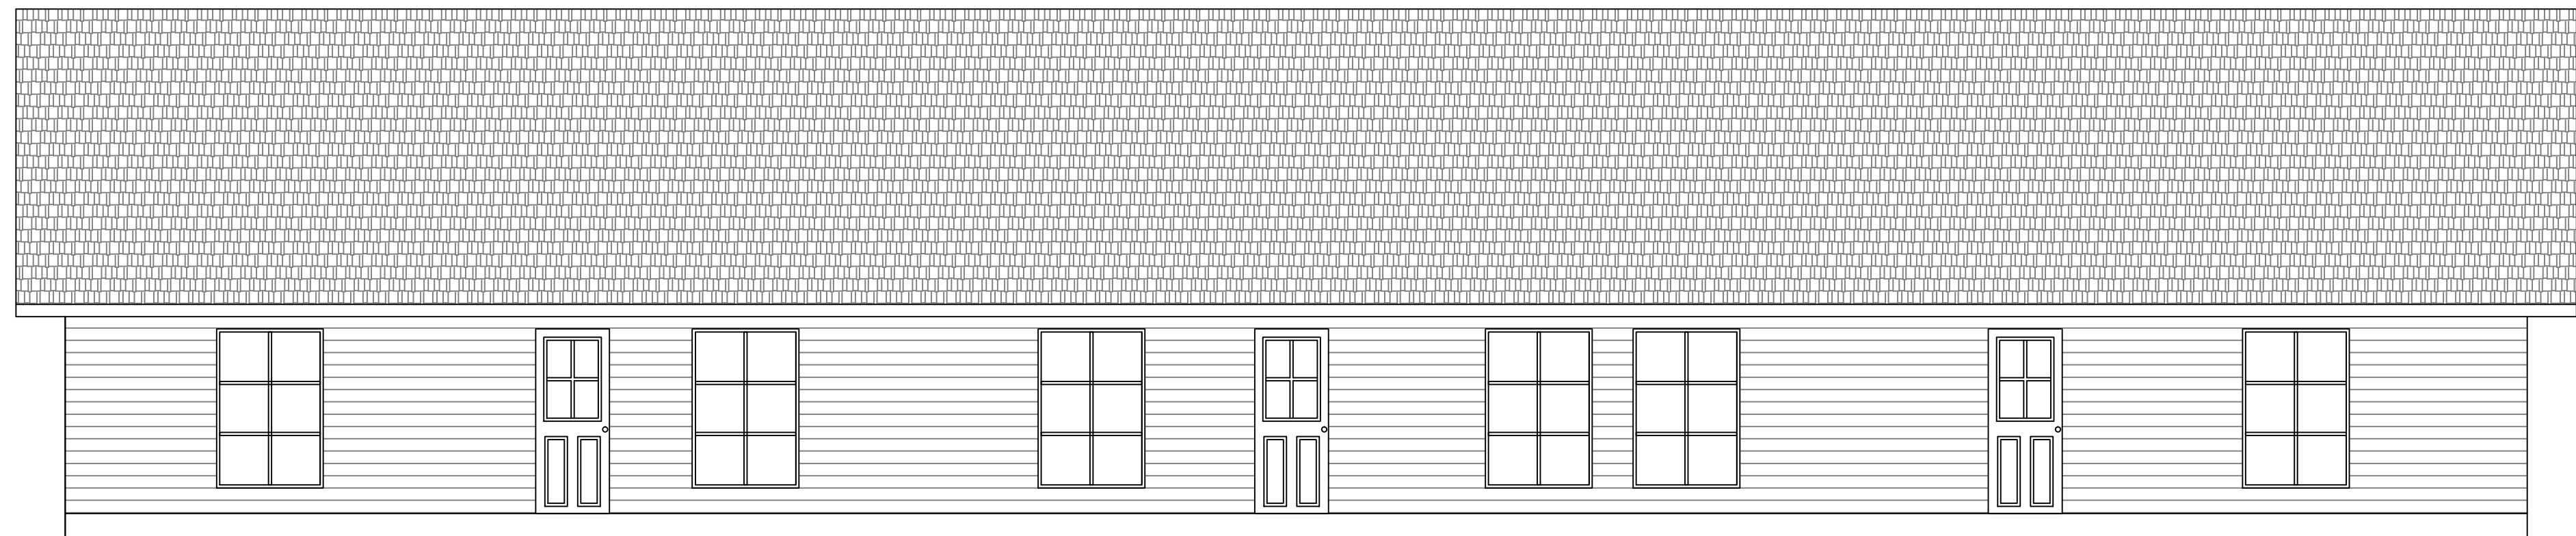

B REAR ELEVATION

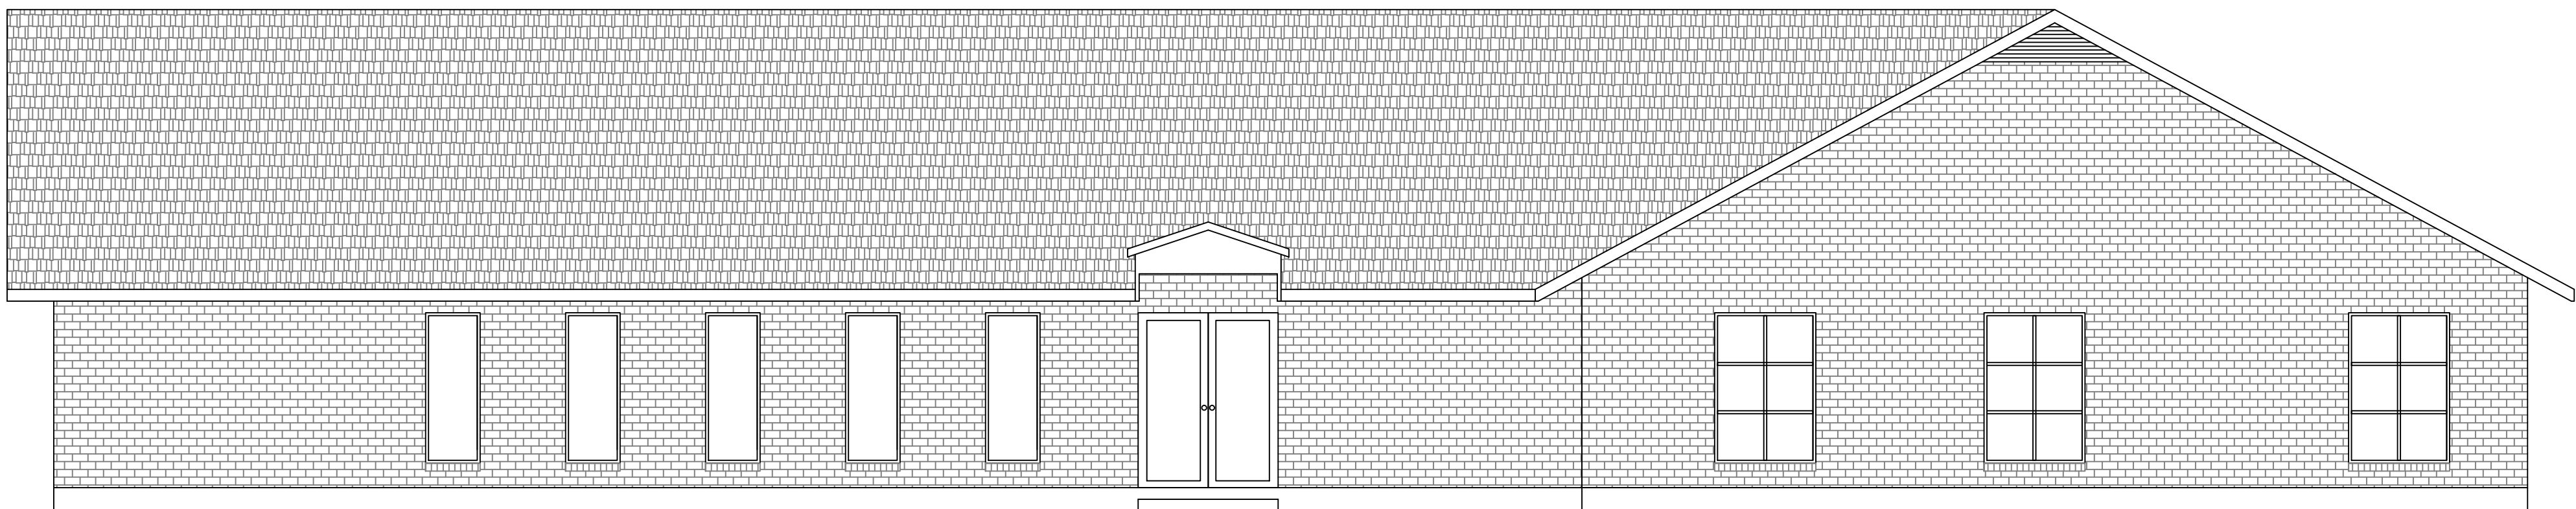

C RIGHT ELEVATION

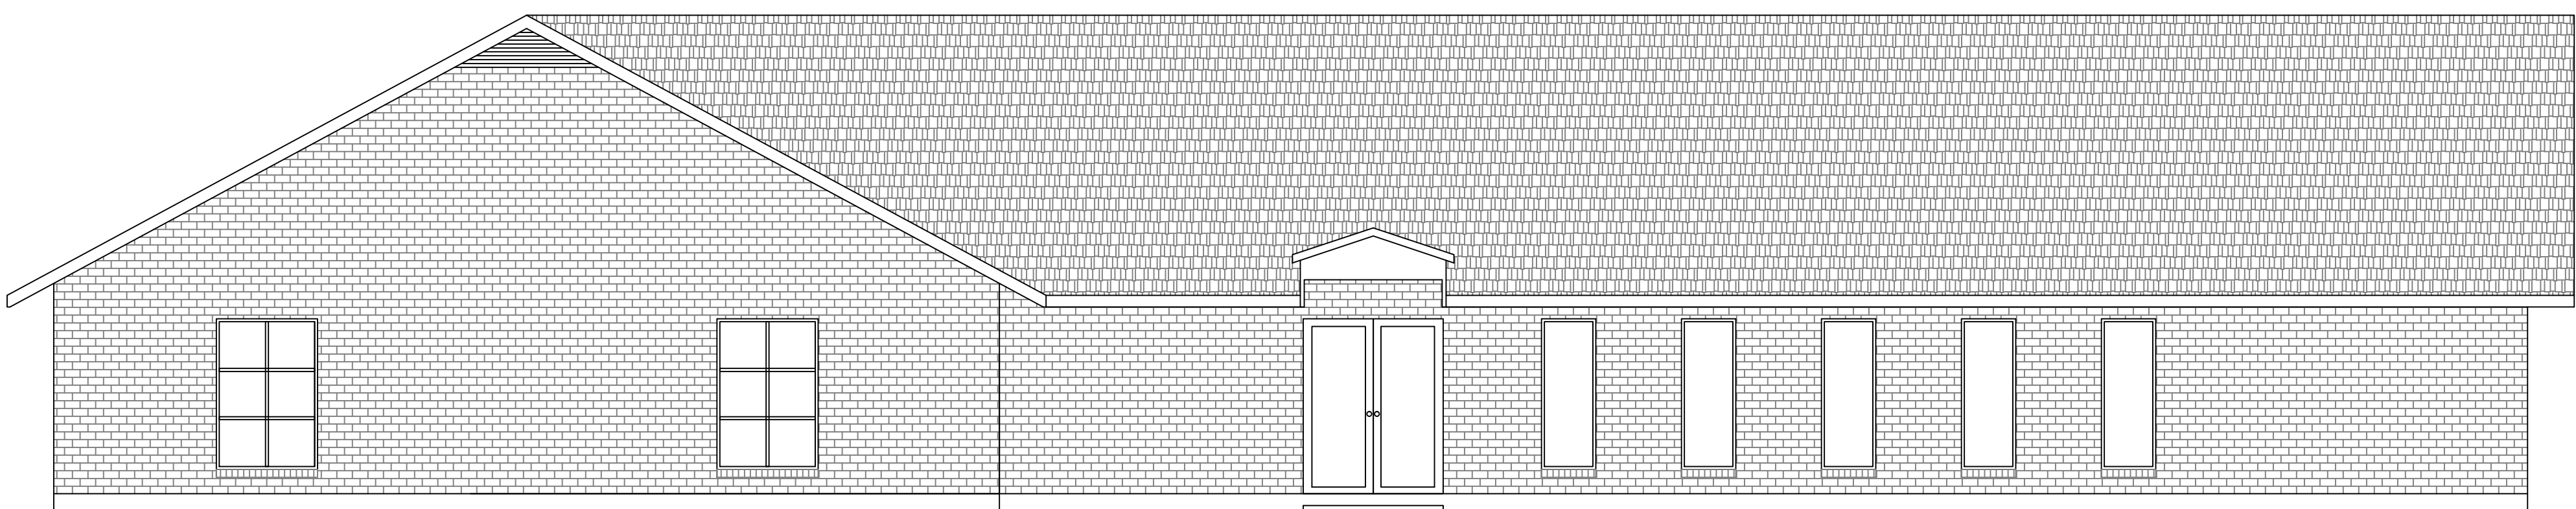

D LEFT ELEVATION

**DAMMON**  
ENGINEERING, INC.  
LOUISIANA & MISSISSIPPI

Chief Engineer: Brian Mirtich, PE  
554 Old Spanish Trail  
Slidell, LA 70568  
www.dammonengineering.com  
info@dammonengineering.com  
PH: 985.649.5832 F: 985.641.5950

#	DESCRIPTION	REVISIONS	DATE

SEAL:

RENOVATION  
BAPTIST  
CHURCH

1941 BULLIVANT DR.  
SLIDELL, LA 70568

JOB No: [blank] DATE: 2/2/16  
DRAWN BY: PNH CHECKED BY: CKD

SHEET TITLE:  
ARCHITECTURAL  
BUILDING SECTIONS

DRAWING NUMBER:  
**A103**