


1 SITE PLAN
SCALE: 1"=40'-0"

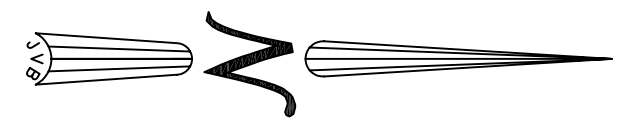

REVISIONS		DATE
#	DESCRIPTION	

DAMMON ENGINEERING, INC.
LOUISIANA & MISSISSIPPI

Chief Engineer: Brian Mistich, PE
554 Old Spanish Trail
Slidell, LA 70458

www.dammonengineering.com
info@dammonengineering.com
PH: 985.649.5832 F: 985.641.5950

1341 SULLIVAN DR.
SLIDELL, LA 70460

JOB No: 2274 **DATE: 05/12/2016**

DRAWN BY: JTL **CHECKED BY: BAM**

NOT shown drawings and specifications, design and arrangements represented hereby are and shall remain the property of Dammon Engineering, Inc. and any thereof shall be considered confidential. No part of this drawing shall be reproduced or transmitted in any form or by any means, electronic, mechanical, photocopying, recording, or by any information storage and retrieval system, without the prior written permission of Dammon Engineering, Inc. All work is done in accordance with the standards and specifications of the Louisiana State Board of Professional Engineers and the Mississippi State Board of Professional Engineers.

SHEET TITLE:
SITE PLAN

DRAWING NUMBER:

C101

SHEET No. 3 of **17**