
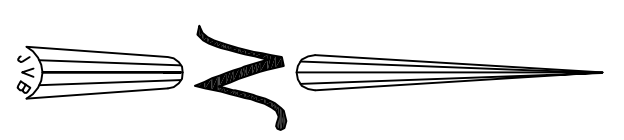


1 SITE PLAN
SCALE: 1"=40'-0"

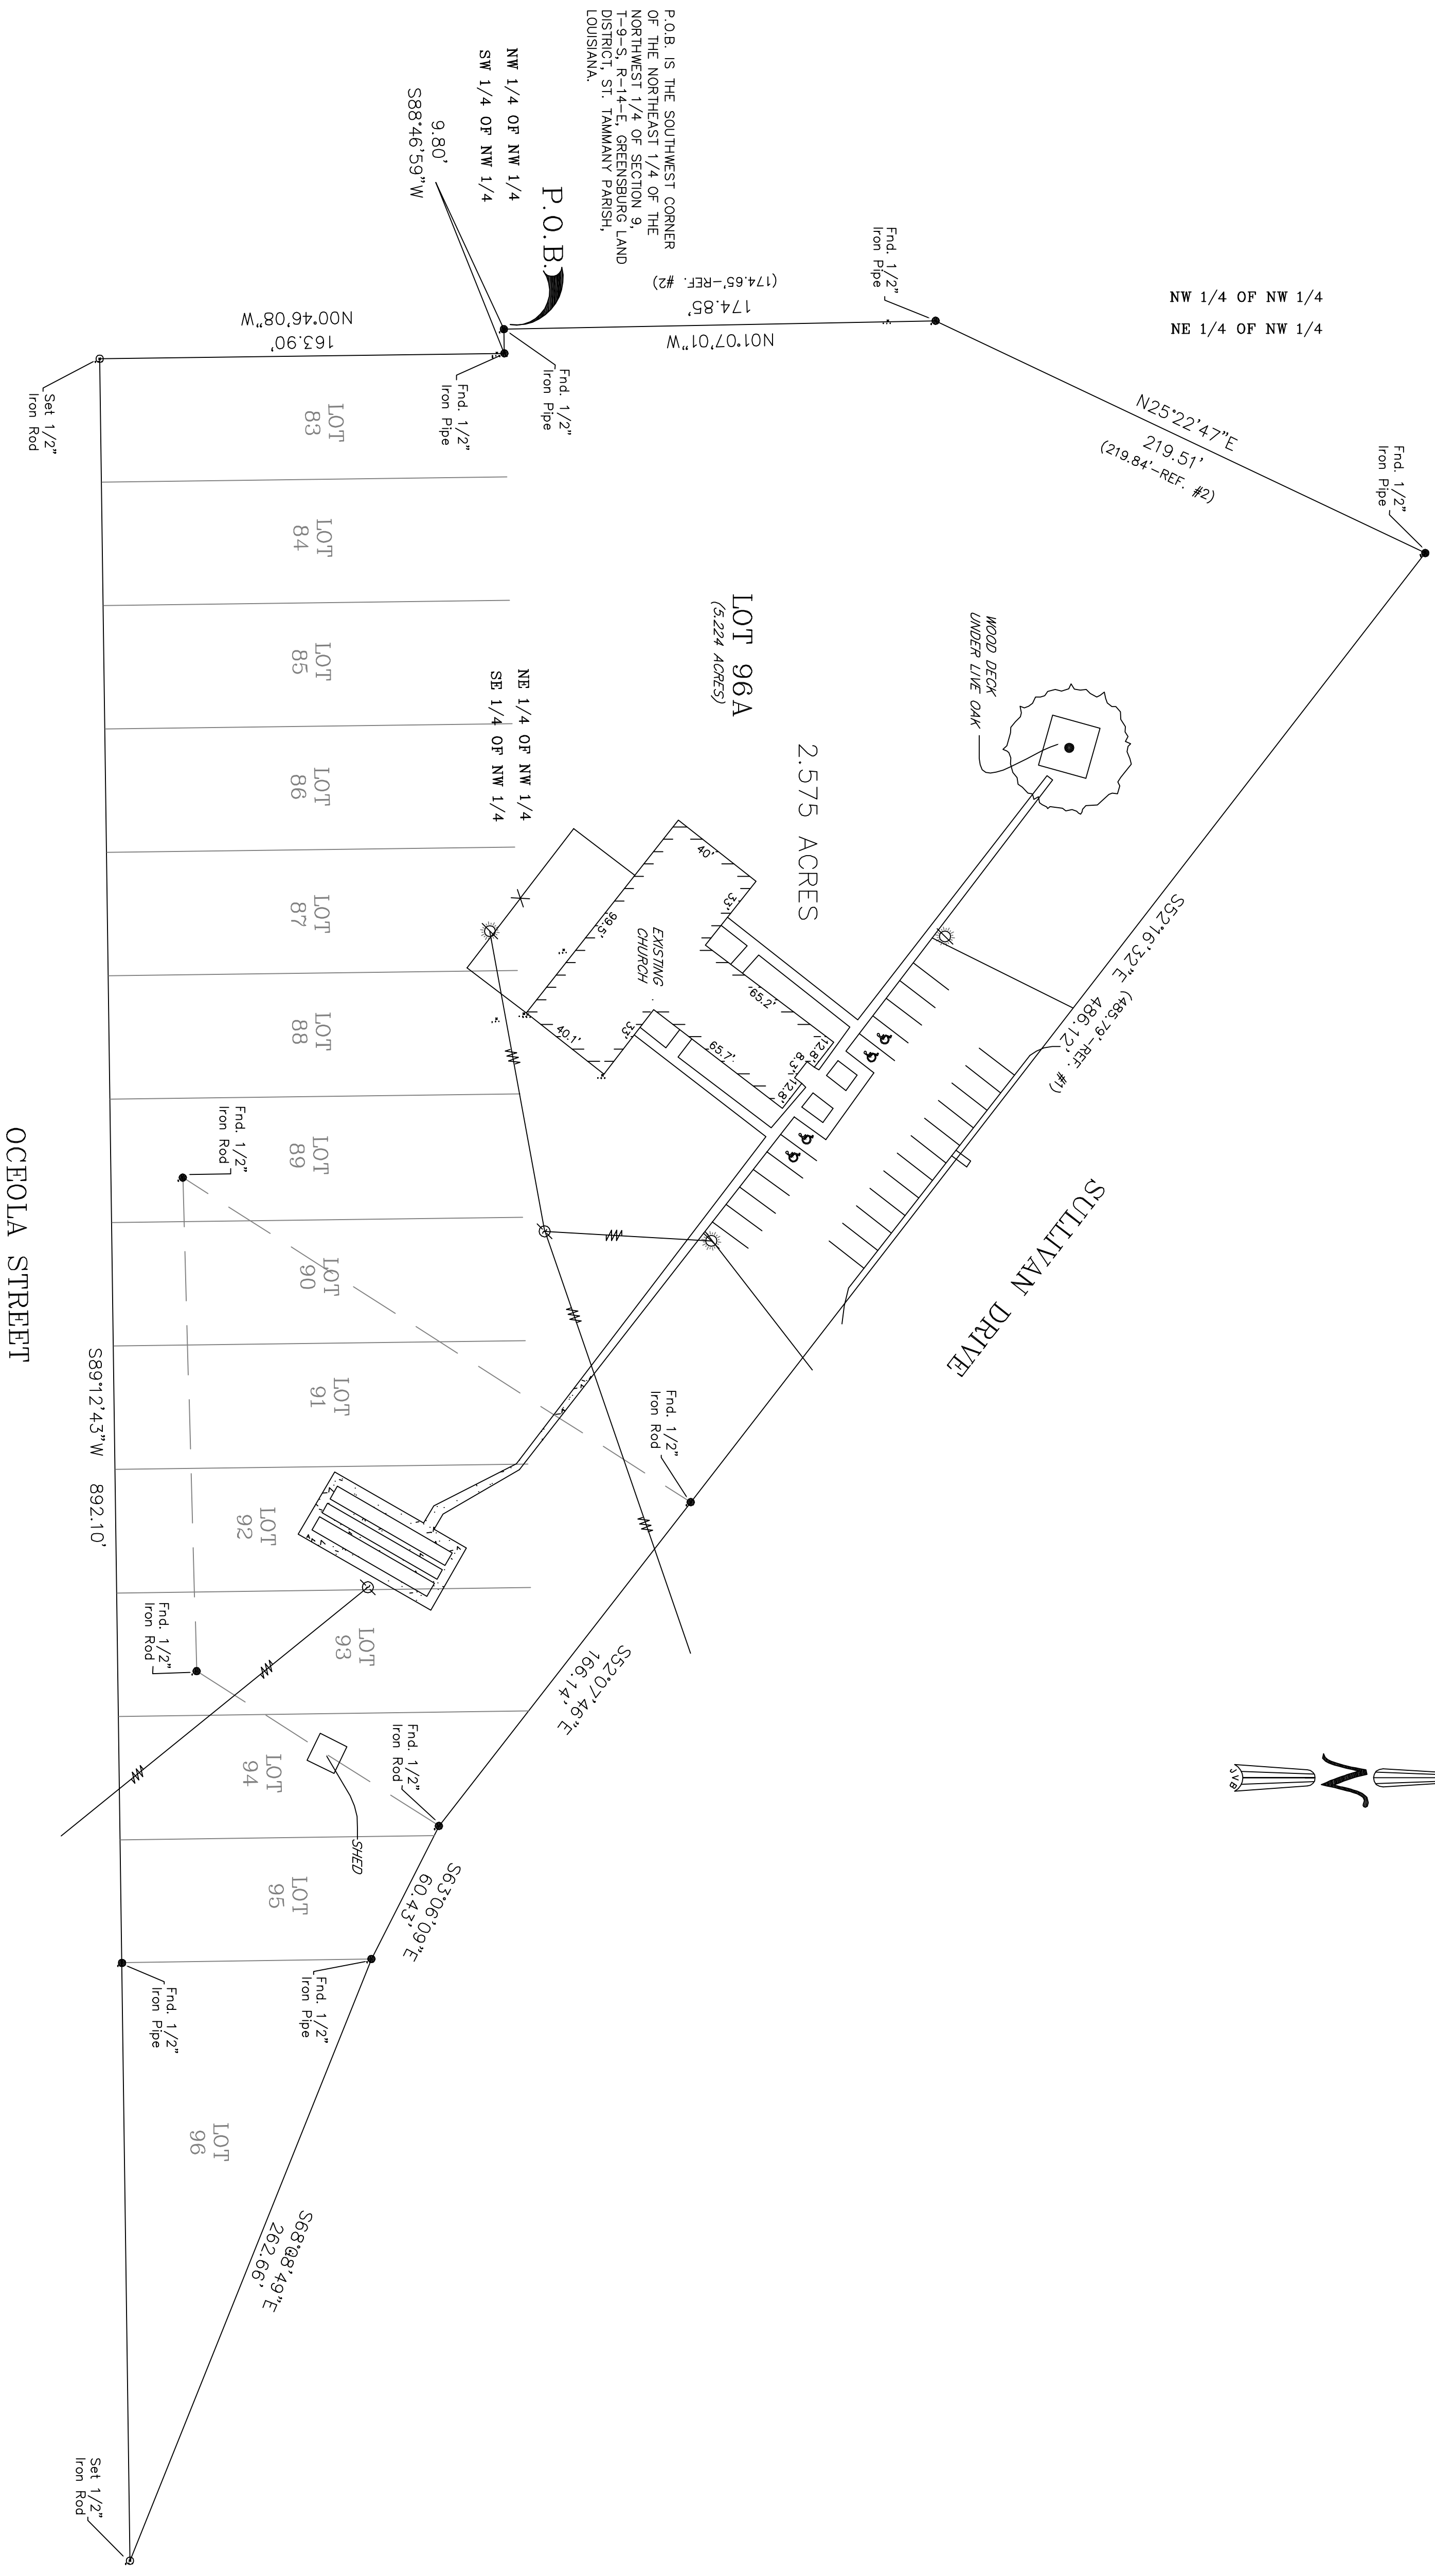

EXISTING SITE

SHEET NO. 3 OF 11

C101

DRAWING NUMBER:


SHEET TITLE:
SITE PLAN

BAYOU BAPTIST
CHURCH

1341 SULLIVAN DR.
SLIDELL, LA 70460

JOB No: 2274 DATE: 05/12/2016
DRAWN BY: JTL CHECKED BY: BAM

The above drawings and specifications, designs and arrangements represent the work of the engineer and shall be used in connection with any work or project other than that specifically intended for which they have been prepared and designed, and no liability shall be assumed by the engineer for any other use. Please contact with those drawings or specifications shall constitute a contract. No part of this drawing shall be reproduced or transmitted in any form or by any means electronic or mechanical, including photocopying, recording, or by any information storage and retrieval system, without the prior written permission of the engineer.

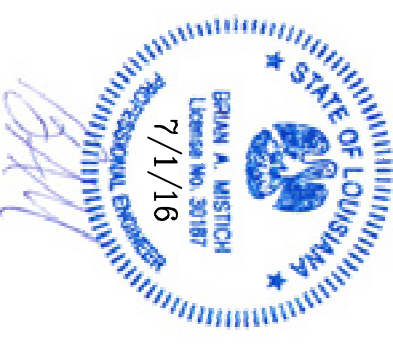

SEAL:

REVISIONS		
#	DESCRIPTION	DATE

DAMMON
ENGINEERING, INC.
LOUISIANA & MISSISSIPPI

Chief Engineer: Brian Mstich, PE
554 Old Spanish Trail
Slidell, LA 70458
www.dammonengineering.com
info@dammonengineering.com
PH: 985.649.5832 F: 985.641.5950