


**1 SITE PLAN**  
SCALE: 1"=40'

EXISTING SITE

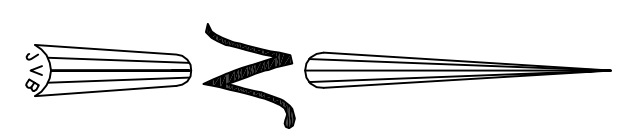

REVISIONS		
#	DESCRIPTION	DATE

**DAMMON**  
ENGINEERING, INC.  
LOUISIANA & MISSISSIPPI

Chief Engineer: Brian Mistich, PE  
554 Old Spanish Trail  
Stidell, LA 70458

www.dammonengineering.com  
info@dammonengineering.com  
PH: 985.649.5832 F: 985.641.5950



**BAYOU BAPTIST CHURCH**

1341 SULLIVAN DR.  
SLIDELL, LA 70460

JOB No: 2274 DATE: 07/21/2016  
DRAWN BY: KHM CHECKED BY: BAM

SHEET TITLE:  
SITE PLAN

DRAWING NUMBER:  
**C101**

SHEET NO.: 3 OF 11