


**ARCHITECTURAL FLOOR PLAN**  
SCALE: 3/8" = 1'-0"

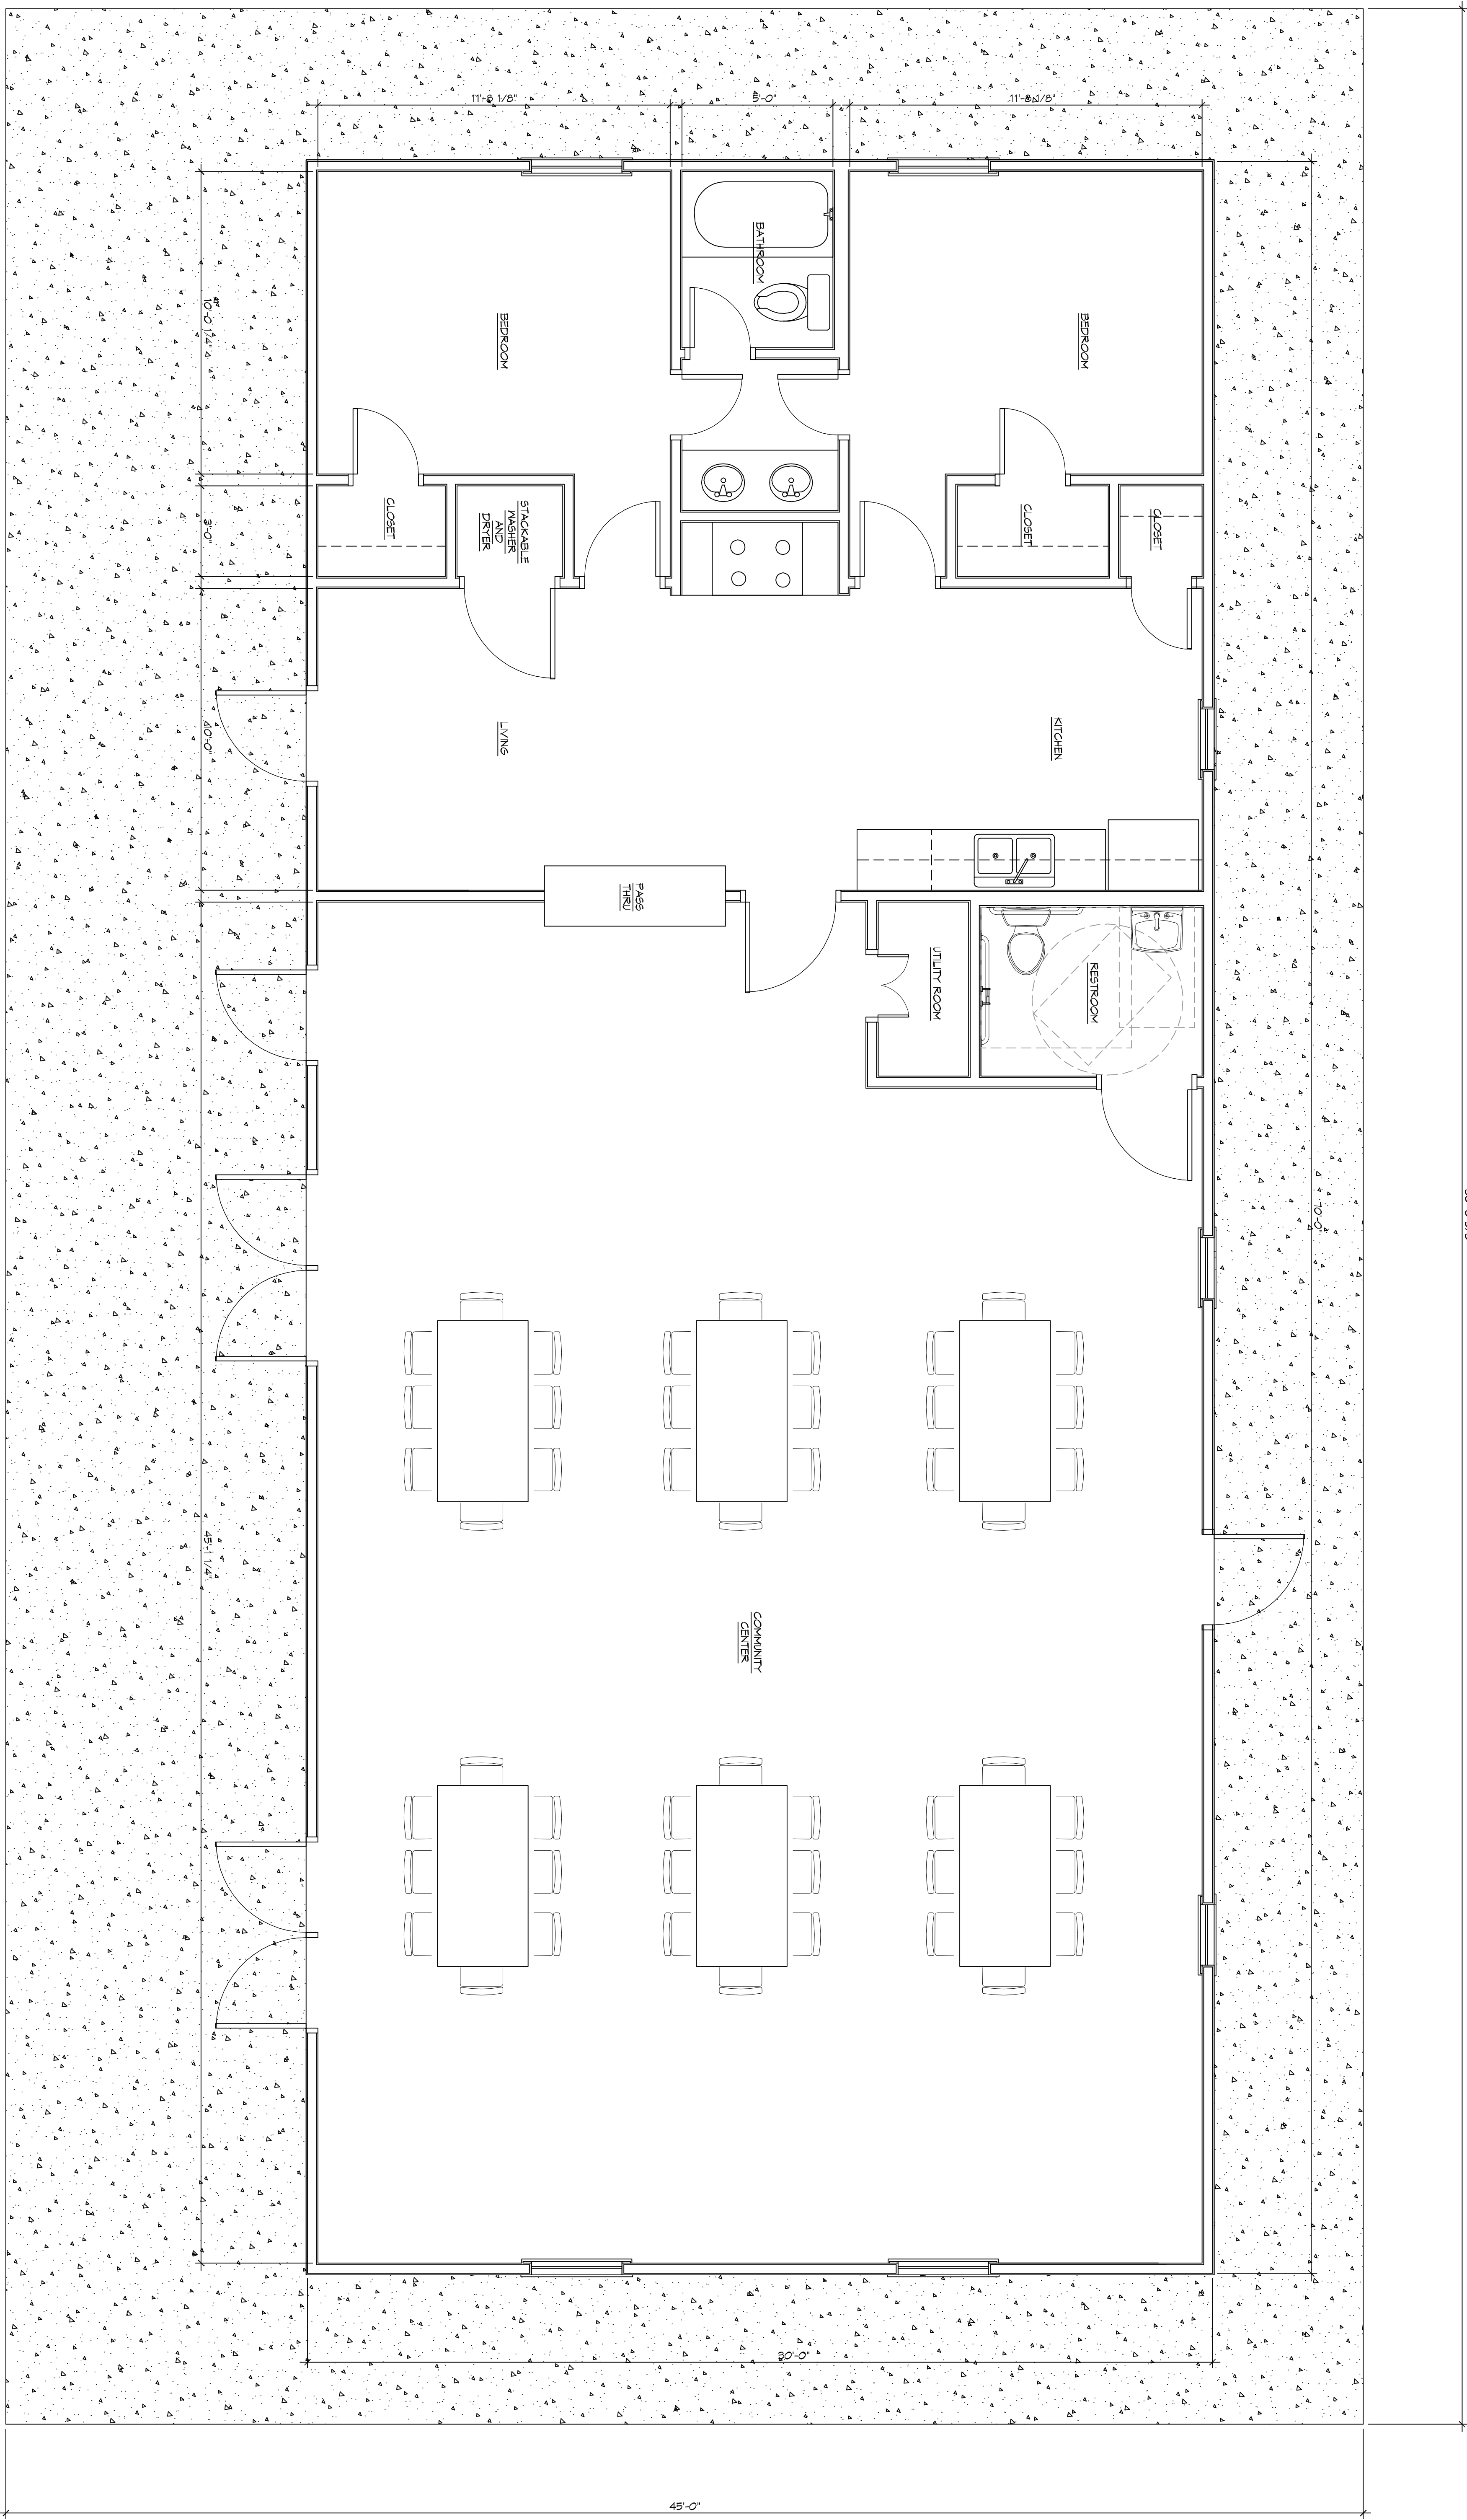

SHEET NO: **A101**  
DRAWING NUMBER: 2 of 3

**PRO MULTIS LACOMBE CHAPEL**  
SHEET TITLE: ARCHITECTURAL FLOOR PLAN  
JOB No: 2354 DATE: 12-13-18  
DRAWN BY: CKD CHECKED BY: CKD  
1219 VORTIECH ROAD AND LA HAY 434 LACOMBE, LOUISIANA 70445

SEAL: \_\_\_\_\_

REVISIONS		
#	DESCRIPTION	DATE

**DAMMON ENGINEERING, INC.**  
LOUISIANA & MISSISSIPPI  
Chief Engineer: Brian Mistich, PE  
554 Old Spanish Trail  
Stidell, LA 70458  
www.dammonengineering.com  
info@dammonengineering.com  
PH: 985.649.5832