


FILE NAME: J:\V. CHURCHES\2018 - 18.04.18.Lacombe.Chapel - 18.04.18.Lacombe.Chapel.dwg DATE: 12/15/18

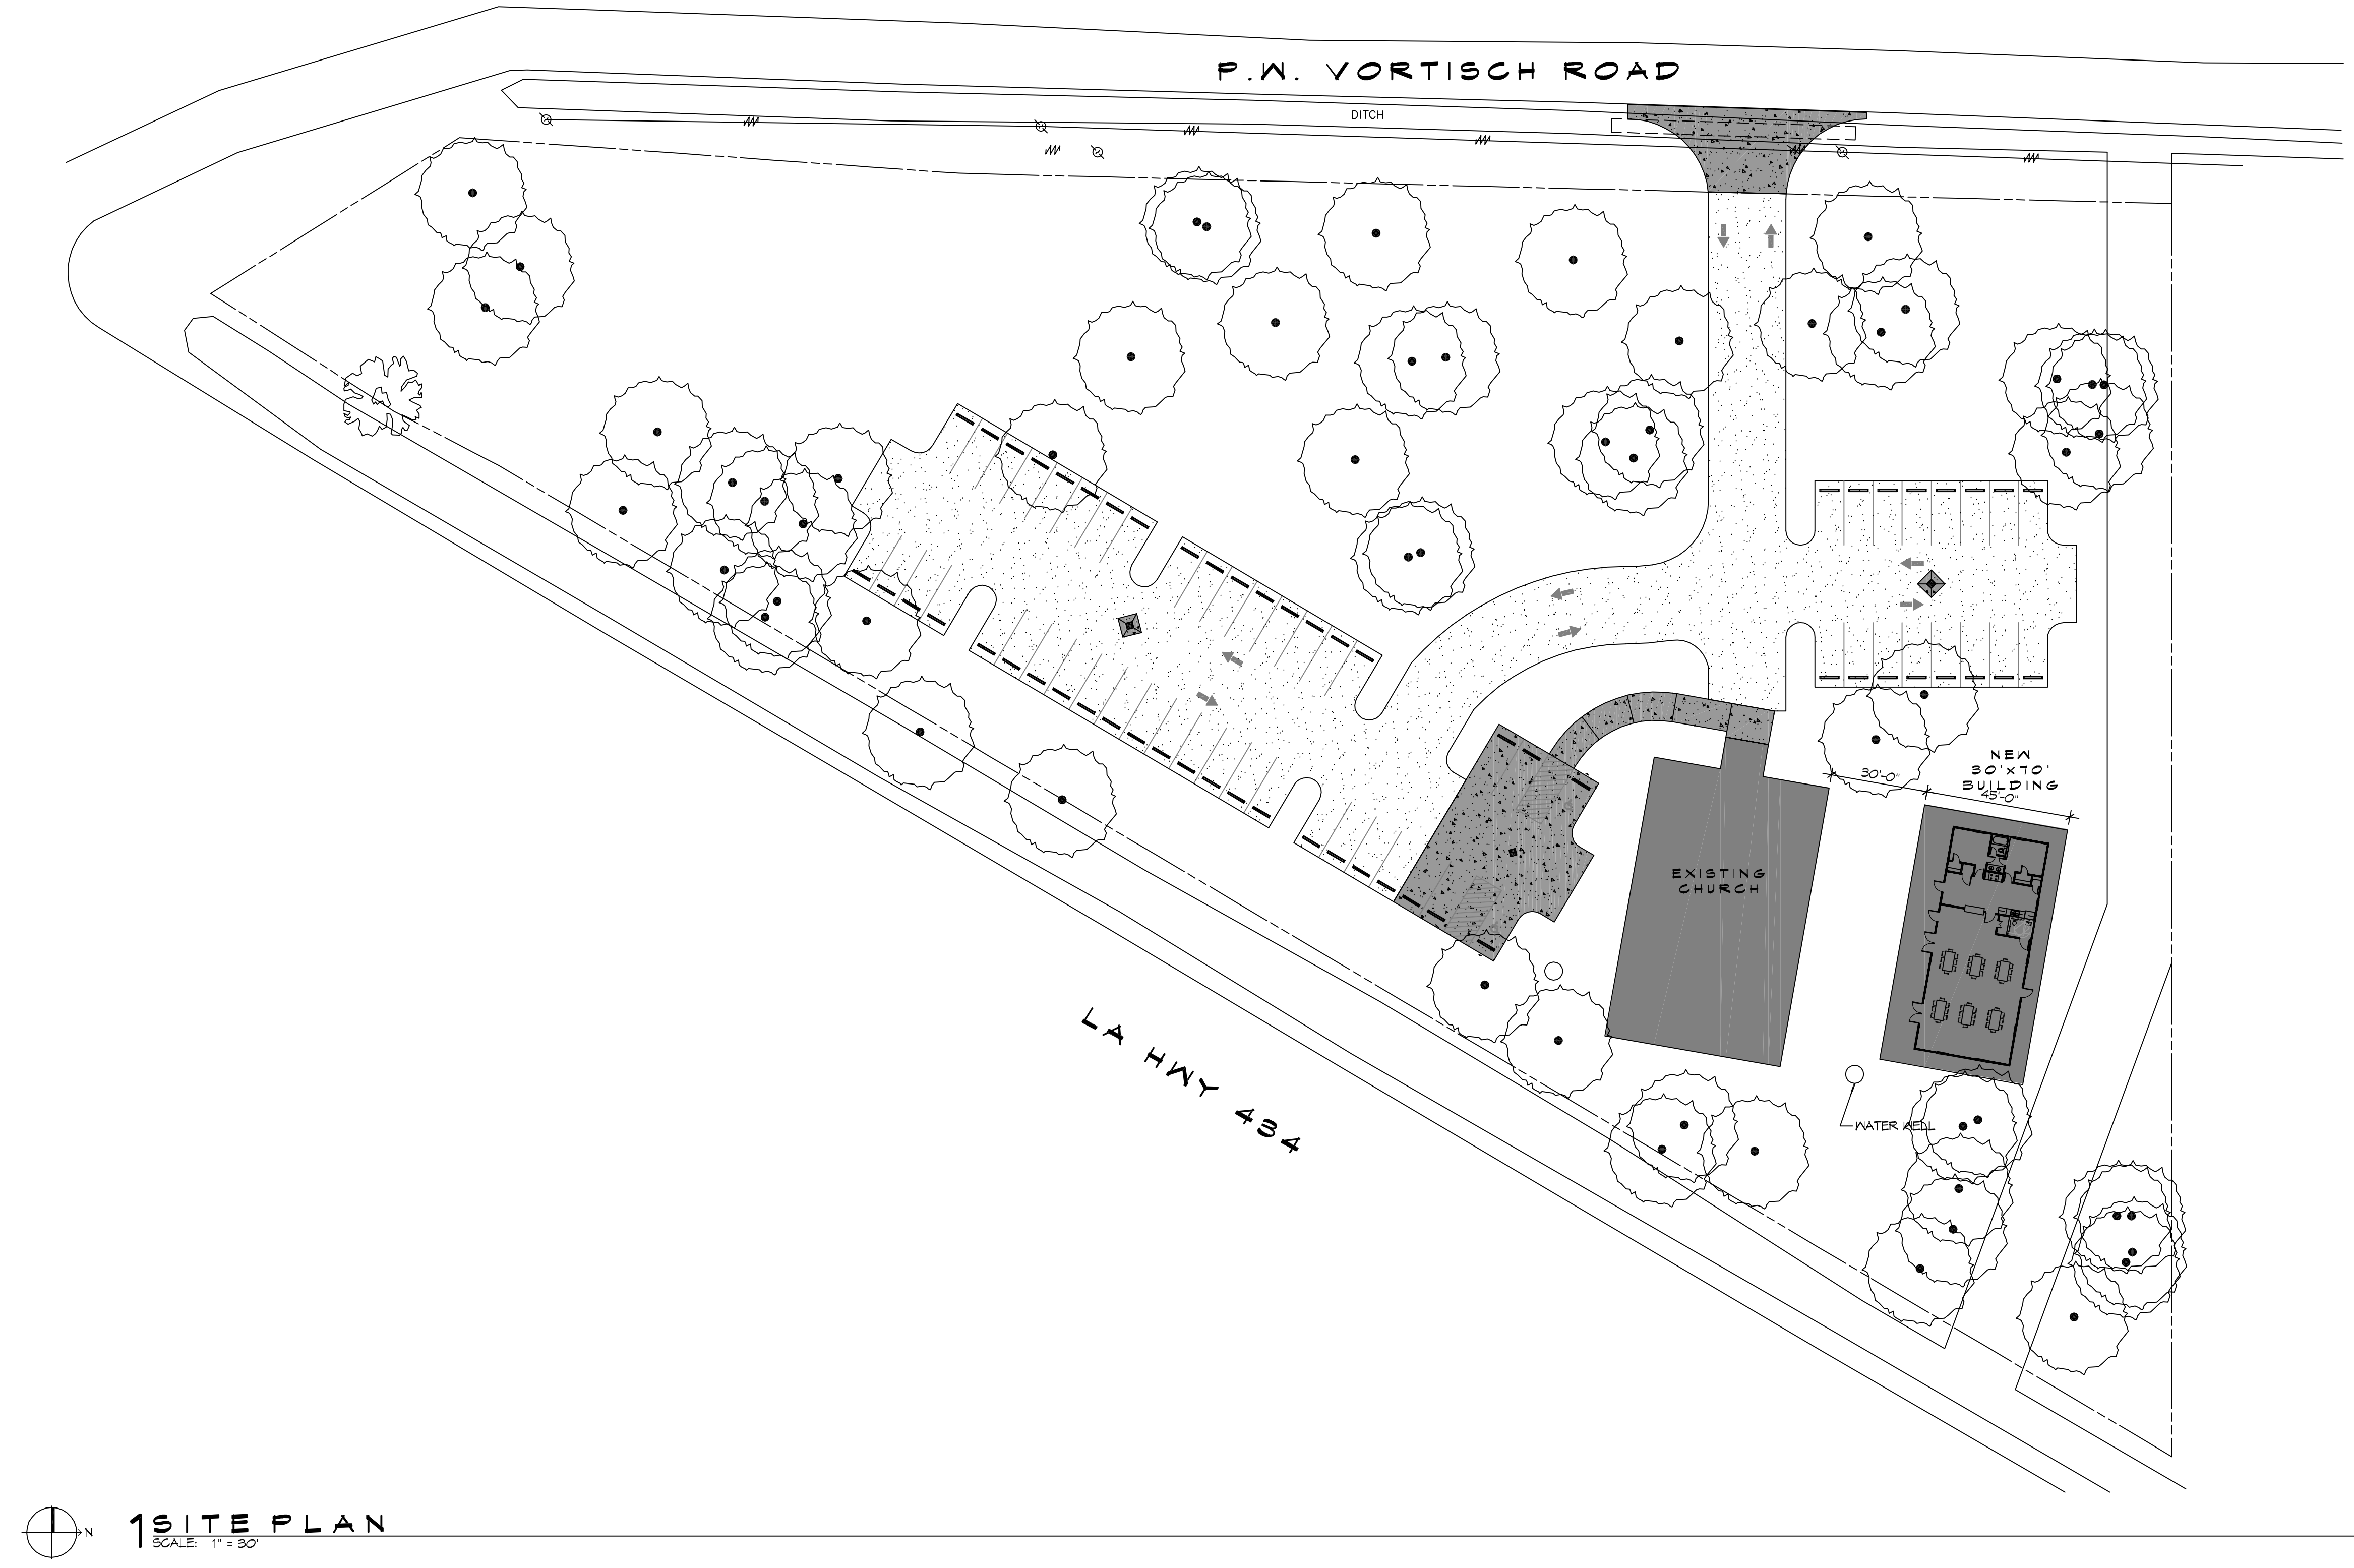

**1 SITE PLAN**  
 SCALE: 1" = 30'

**DAMMON**  
**ENGINEERING, INC.**  
 LOUISIANA & MISSISSIPPI

Chief Engineer: Brian Abatch, PE  
 554 Old Spanish Trail  
 Slidell, LA 70468  
 www.dammonengineering.com  
 info@dammonengineering.com  
 PH: 985.649.5832

#	DESCRIPTION	DATE

SEAL:

**PRO MULTIS**  
**LACOMBE CHAPEL**

PK VORTISCH ROAD AND LA HWY 434  
 LACOMBE, LOUISIANA 70445



JOB No: 2584 DATE: 12-15-18  
 DRAWN BY: C&D CHECKED BY: C&D

SHEET TITLE:  
SITE PLAN

DRAWING NUMBER:  
**C101**

SHEET No: 1 of 3

FILE NAME: J:\A\_CAD\2018\2018-01-18\2018-01-18.dwg  
 PLOT DATE & TIME: 12/18/18 10:08:14 AM  
 PLOT DEVICE: HP DesignJet 5000

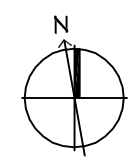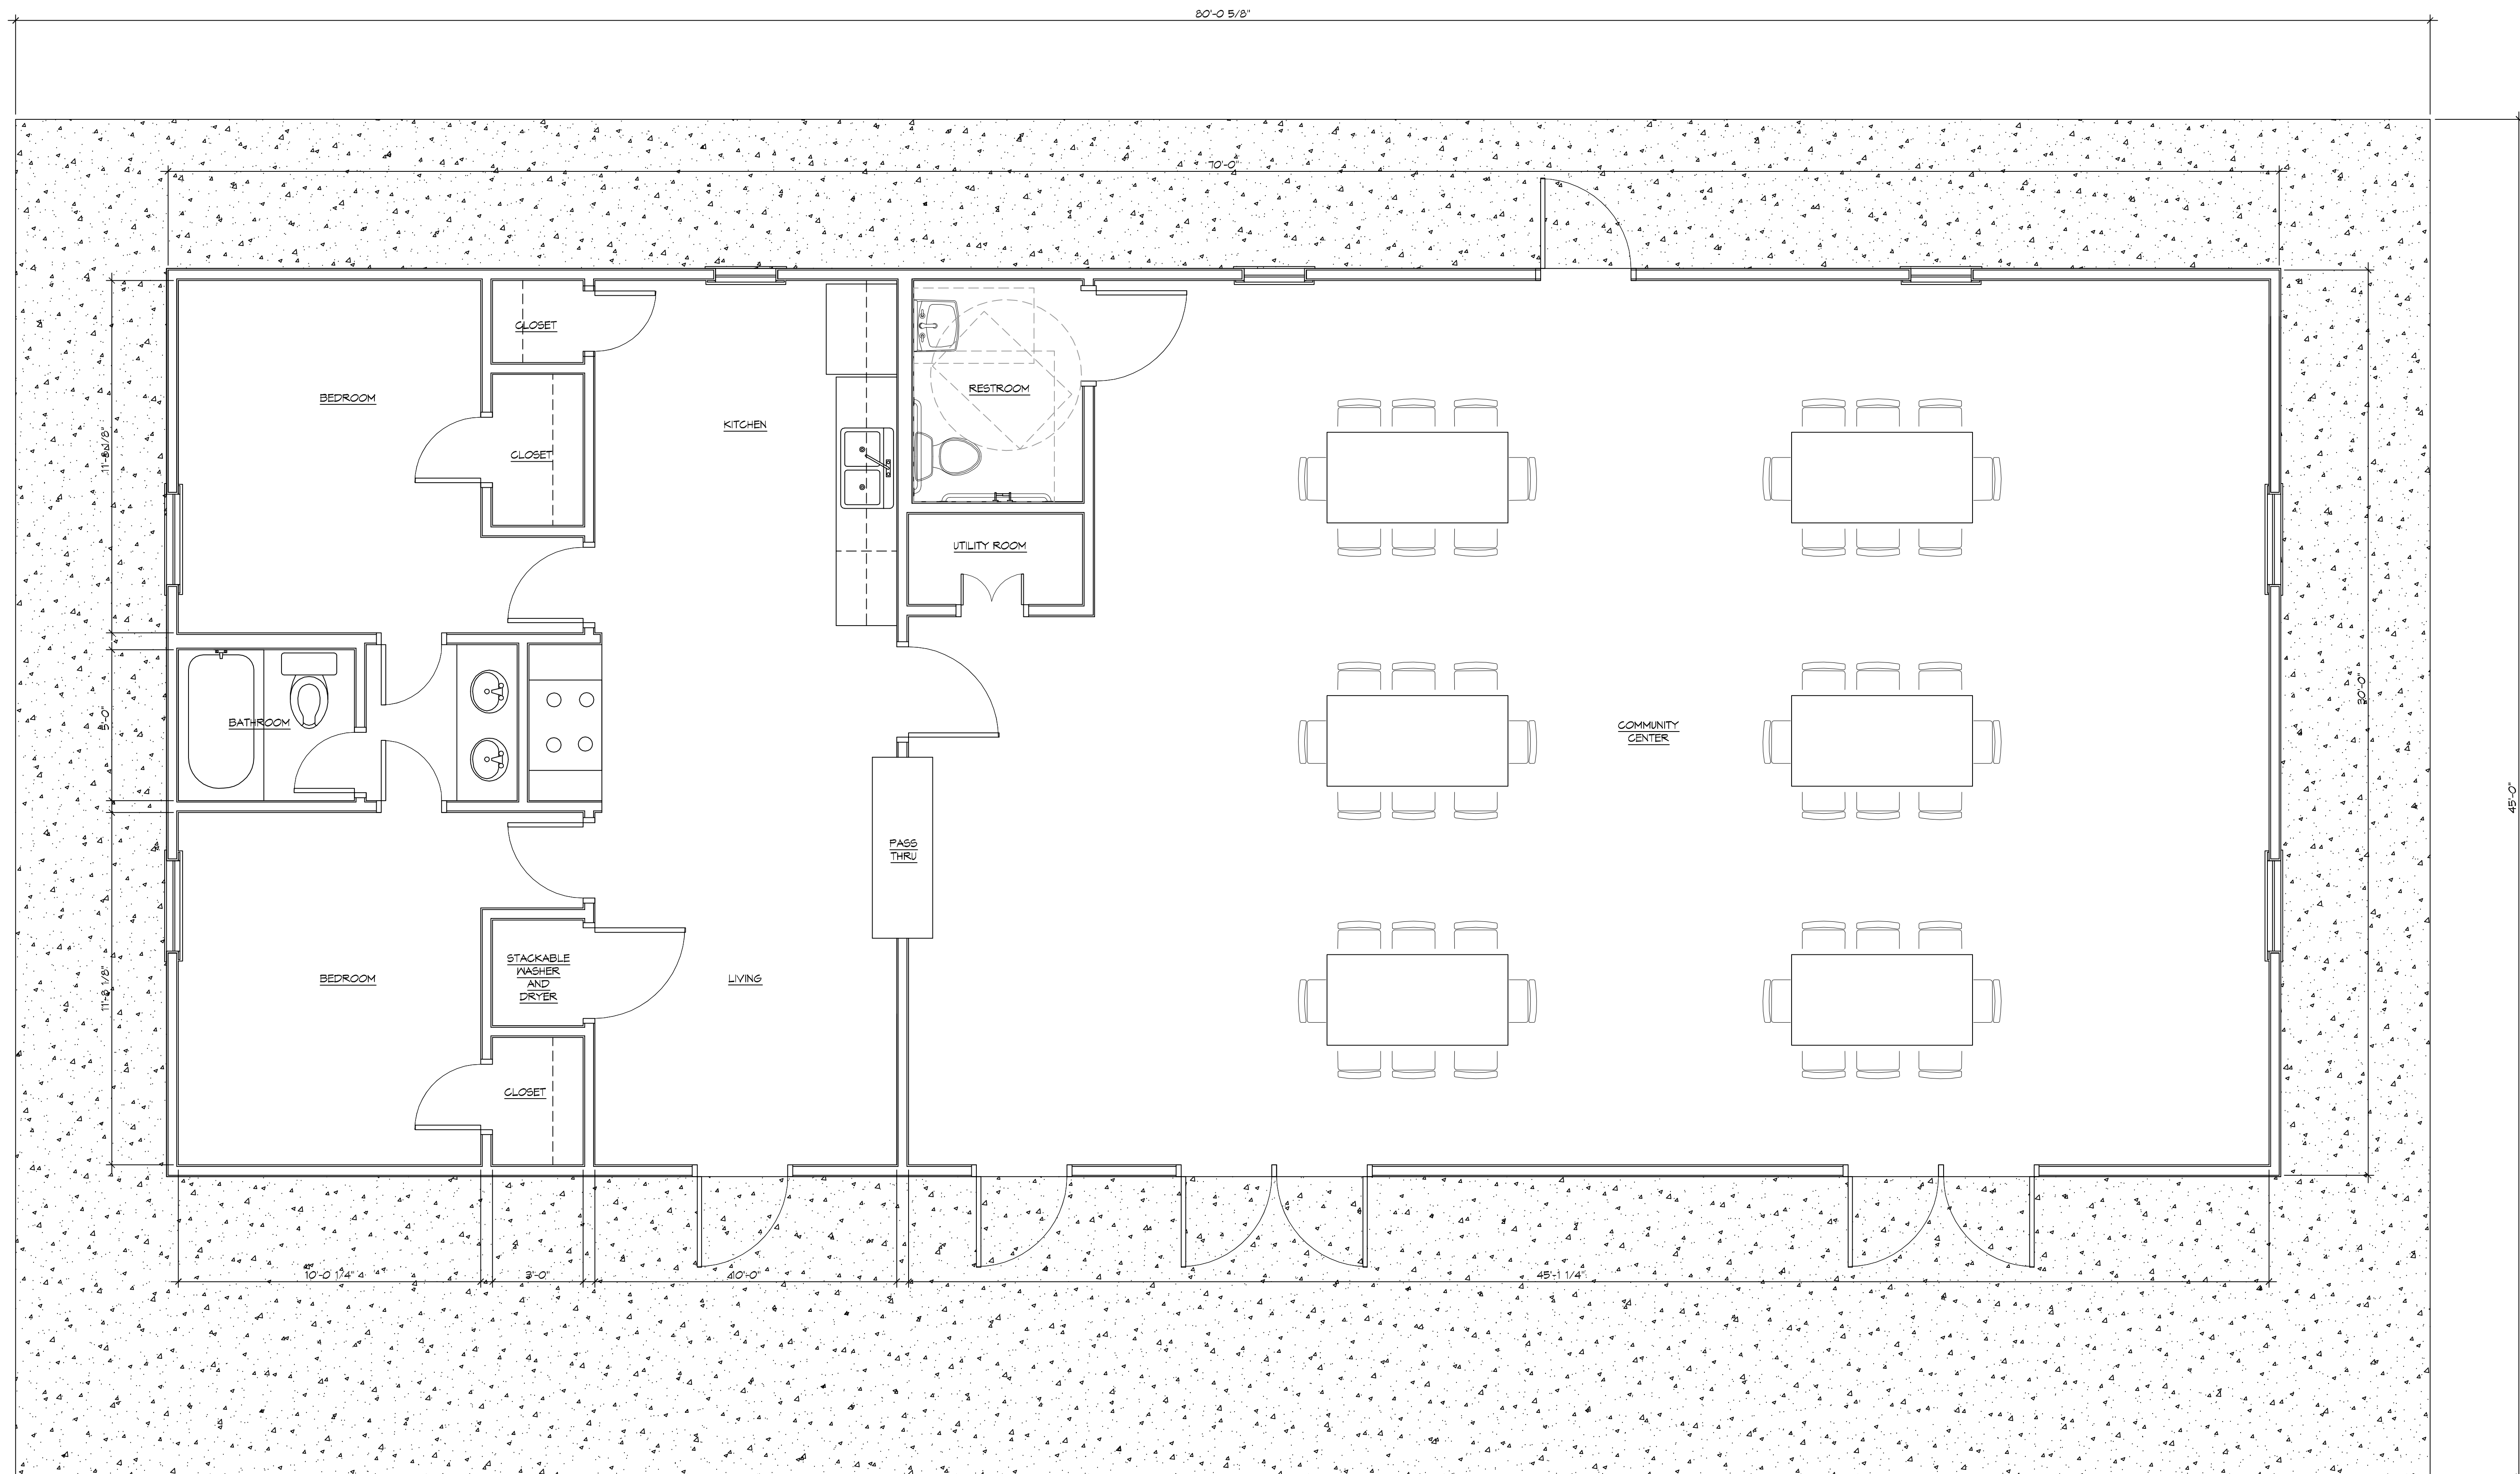

**2 ARCHITECTURAL FLOOR PLAN**

SCALE: 3/8" = 1'-0"

**DAMMON**  
**ENGINEERING, INC.**  
 LOUISIANA & MISSISSIPPI  
 Chief Engineer: Brian Metch, PE  
 554 Old Spanish Trail  
 Slidell, LA 70488  
 www.dammonengineering.com  
 info@dammonengineering.com  
 PH: 985.649.5832

#	DESCRIPTION	DATE

SEAL:

**PRO MULTIS**  
**LACOMBE CHAPEL**  
 PK VORTSCH ROAD AND LA HWY 484  
 LACOMBE, LOUISIANA 70445  
 JOB No: 2584 | DATE: 12/18/18  
 DRAWN BY: CKD | CHECKED BY: CKD

SHEET TITLE:  
ARCHITECTURAL FLOOR PLAN

DRAWING NUMBER:

**A101**

SHEET No: 2 of 3

