


1 SITE PLAN
SCALE: 1" = 30'

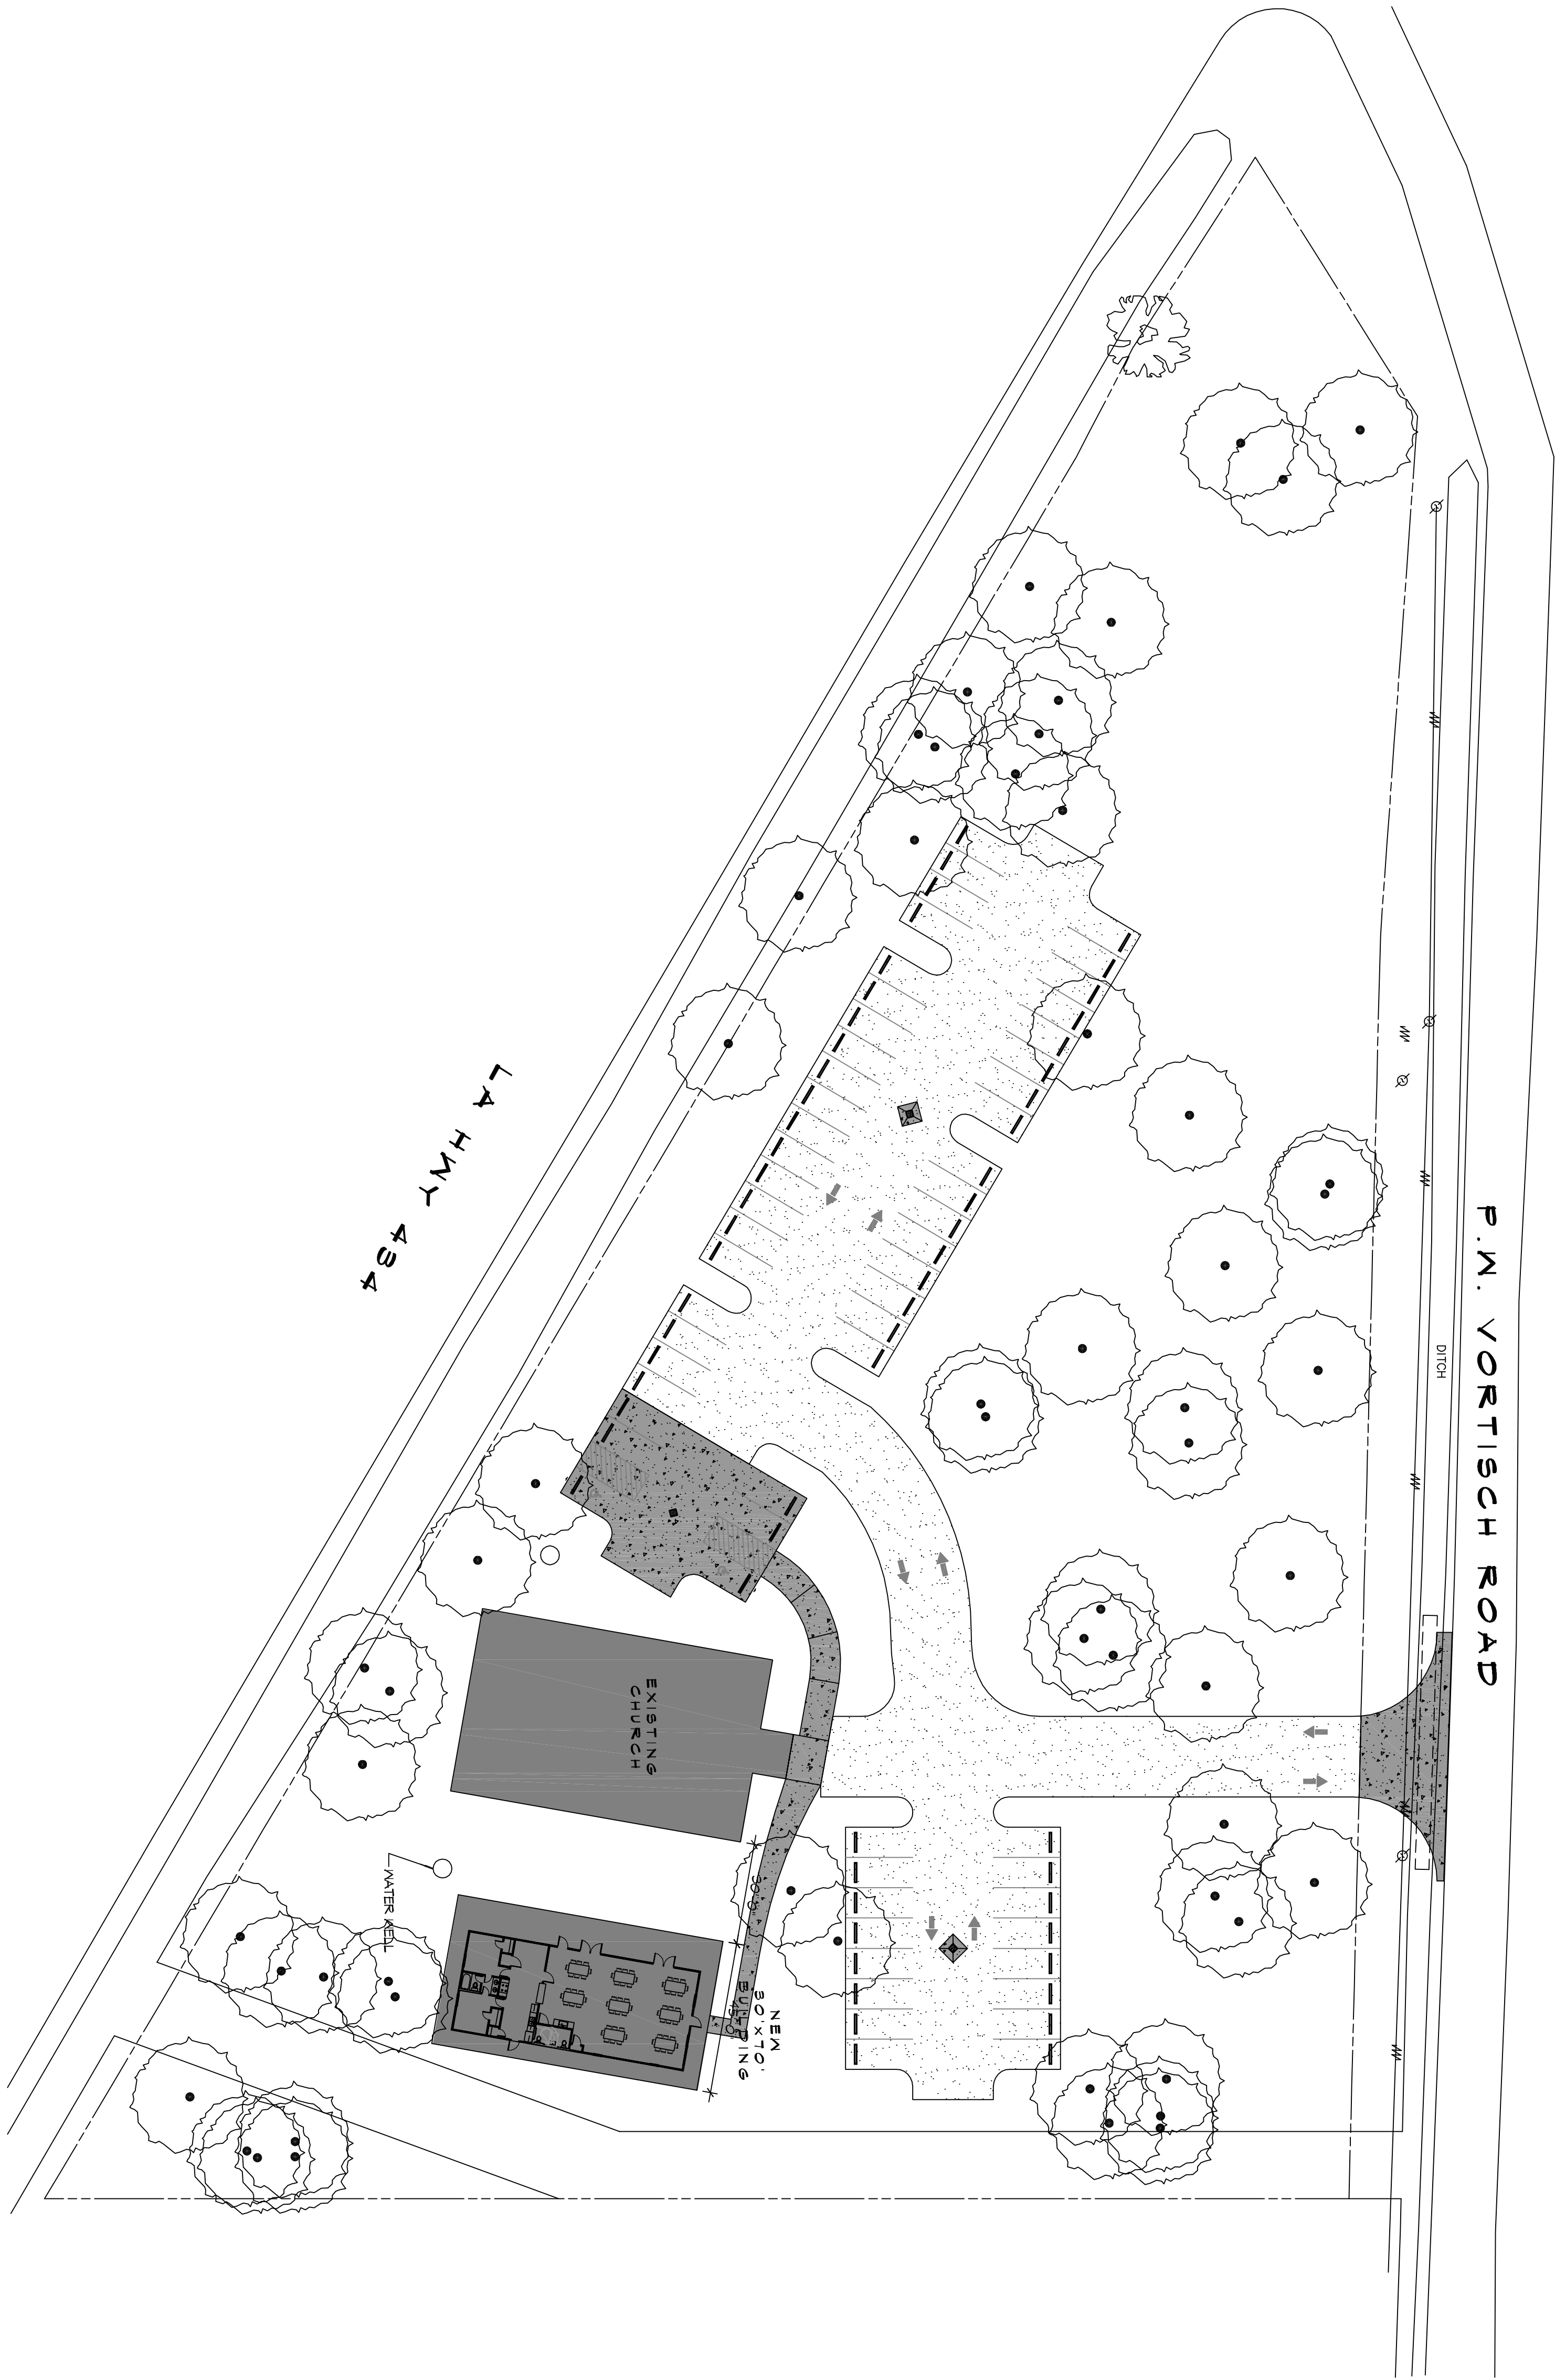

SHEET NO. 1 OF 3
C101
DRAWING NUMBER:

SHEET TITLE:
SITE PLAN

**PRO MULTIS
LACOMBE CHAPEL**
P.M. VORTISCH ROAD AND LA HWY 434
LACOMBE, LOUISIANA 70445
JOB No: 2354 DATE: 12-19-18
DRAWN BY: CKD CHECKED BY: CKD

The above drawings, specifications, designs and all engineering representations hereby are made and issued for the project of Dammon Engineering, Inc. and shall remain the property of Dammon Engineering, Inc. and shall be used only for the project and shall not be used for any other project without the written consent of Dammon Engineering, Inc. If you are not the client, please contact the client for more information. If you are the client, please contact Dammon Engineering, Inc. for more information.

#	DESCRIPTION	REVISIONS	
		DATE	

DAMMON
ENGINEERING, INC.
LOUISIANA & MISSISSIPPI

Chief Engineer: Brian Mstich, PE
554 Old Spanish Trail
Slidell, LA 70458

www.dammonengineering.com
info@dammonengineering.com
PH: 985.649.5832