


1 SITE PLAN  
SCALE: 1" = 30'

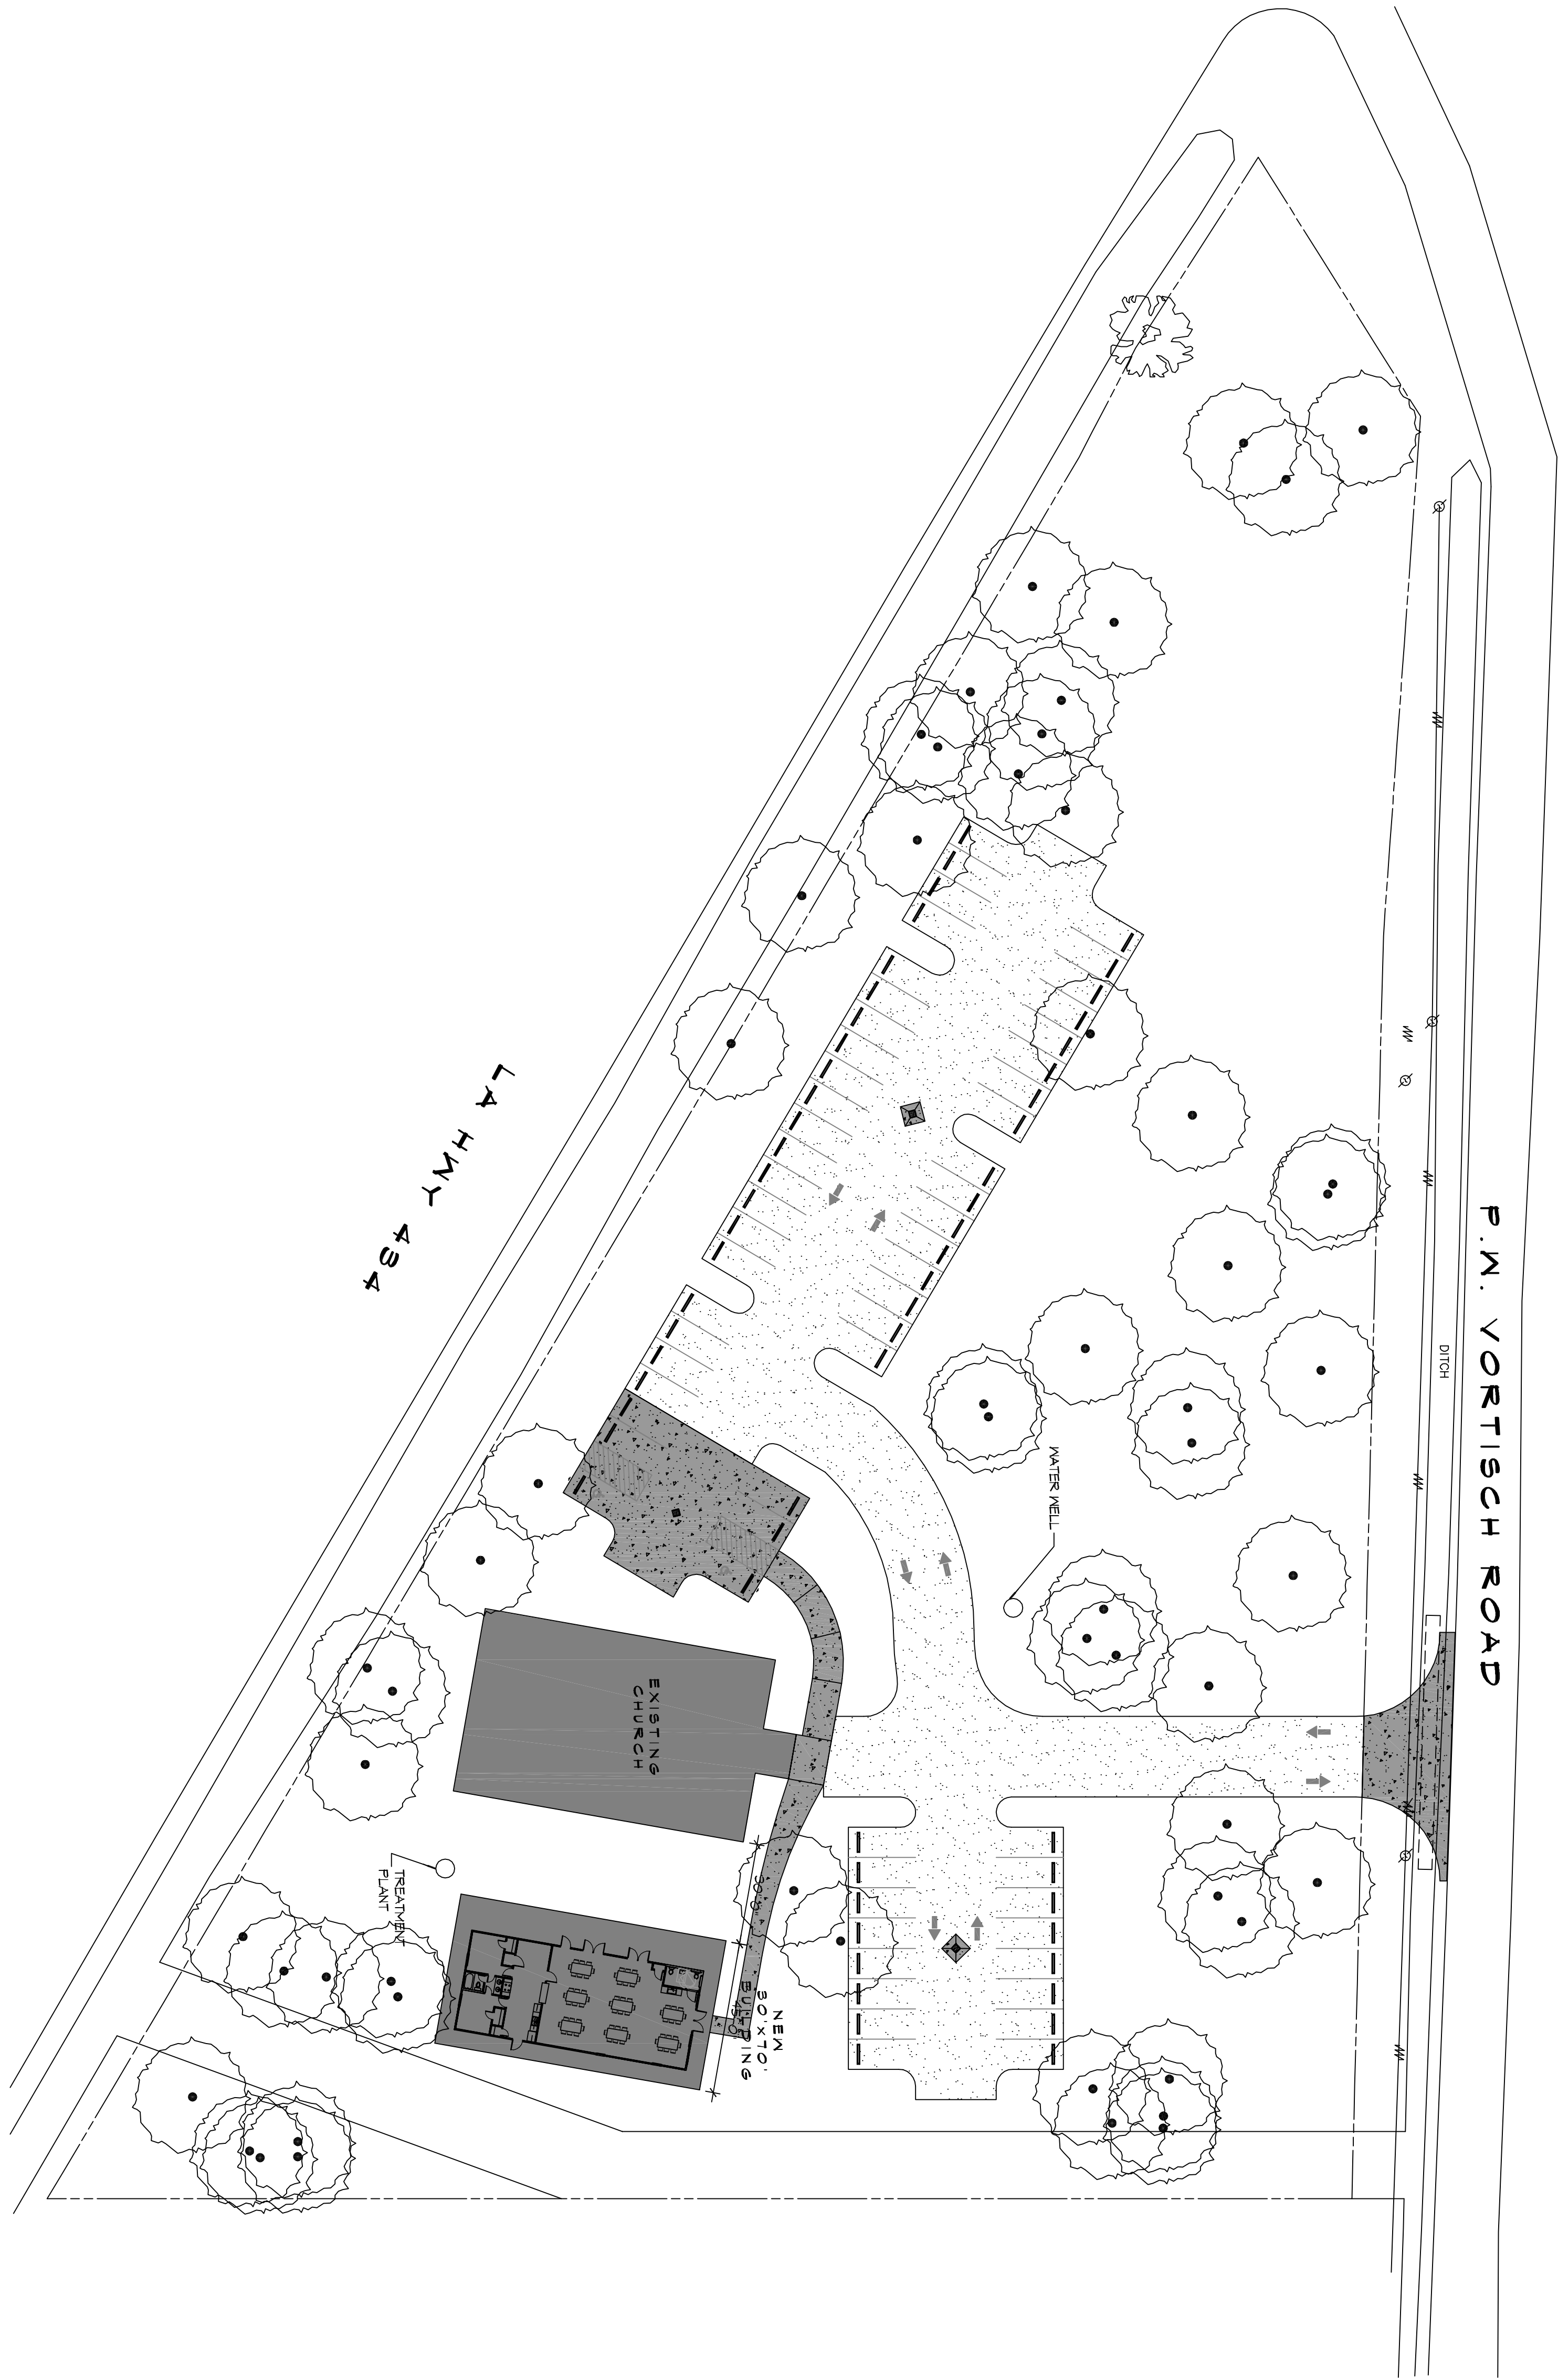

SHEET NO. 1 OF 3  
**C101**  
DRAWING NUMBER:

SHEET TITLE:  
SITE PLAN

**PRO MULTIS  
LACOMBE CHAPEL**  
P.M. VORTISCH ROAD AND LA HWY 434  
LACOMBE, LOUISIANA 70445  
JOB No: 2354 DATE: 12-19-18  
DRAWN BY: CKD CHECKED BY: CKD

The above drawings, specifications, designs and all engineering representations hereby are made and issued for the project of Dammon Engineering, Inc. and shall remain the property of Dammon Engineering, Inc. and shall not be used for any other project without the written consent of Dammon Engineering, Inc. Any use of these drawings or specifications shall constitute a violation of the professional seal of the engineer and shall be subject to the disciplinary action of the State Board of Professional Engineers.

#	DESCRIPTION	REVISIONS	
		DATE	

**DAMMON**  
ENGINEERING, INC.  
LOUISIANA & MISSISSIPPI

Chief Engineer: Brian Mstich, PE  
554 Old Spanish Trail  
Slidell, LA 70458

www.dammonengineering.com  
info@dammonengineering.com  
PH: 985.649.5832