




FILE NAME: J:\\_CHURCHES\3733 - Our Lady of Fatima Lutheran Church - Design\A103 exterior.dwg PLOT DATE: 16-May-2020 7:54:46 AM

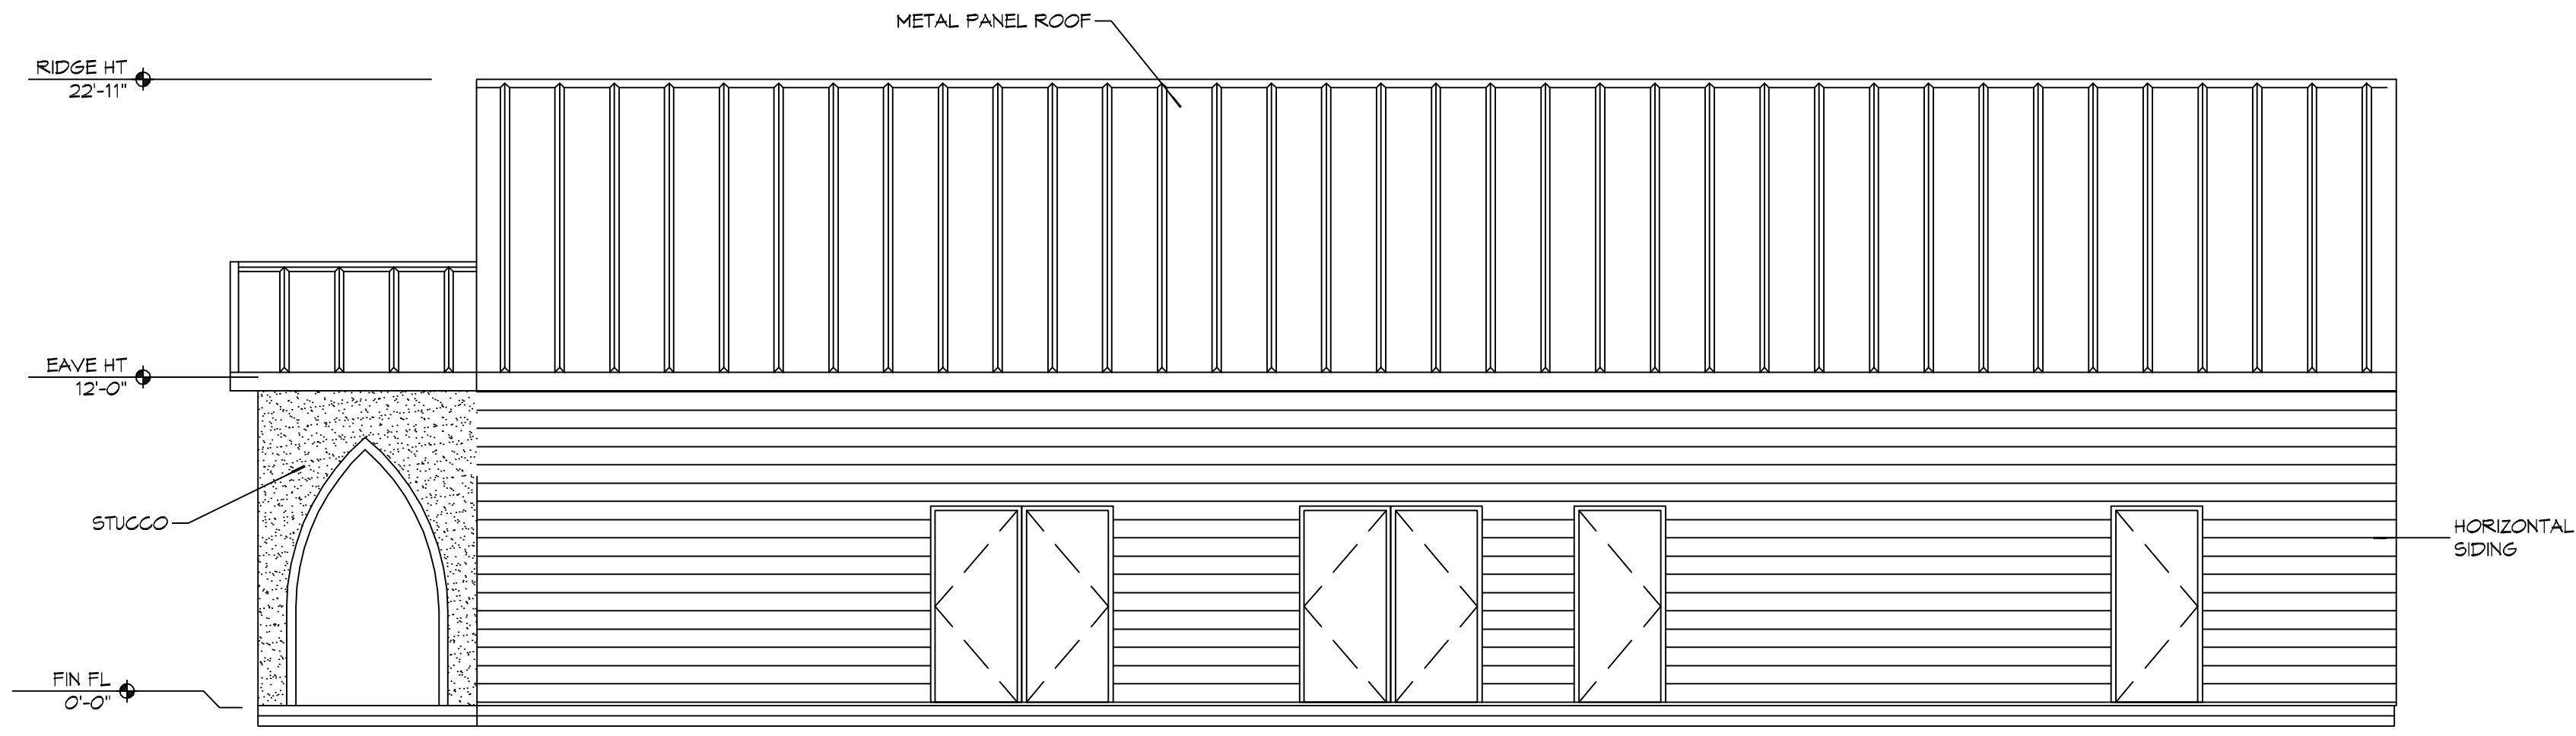


**11 EXTERIOR ELEVATION**  
SCALE: 3/16" = 1'-0"  
N

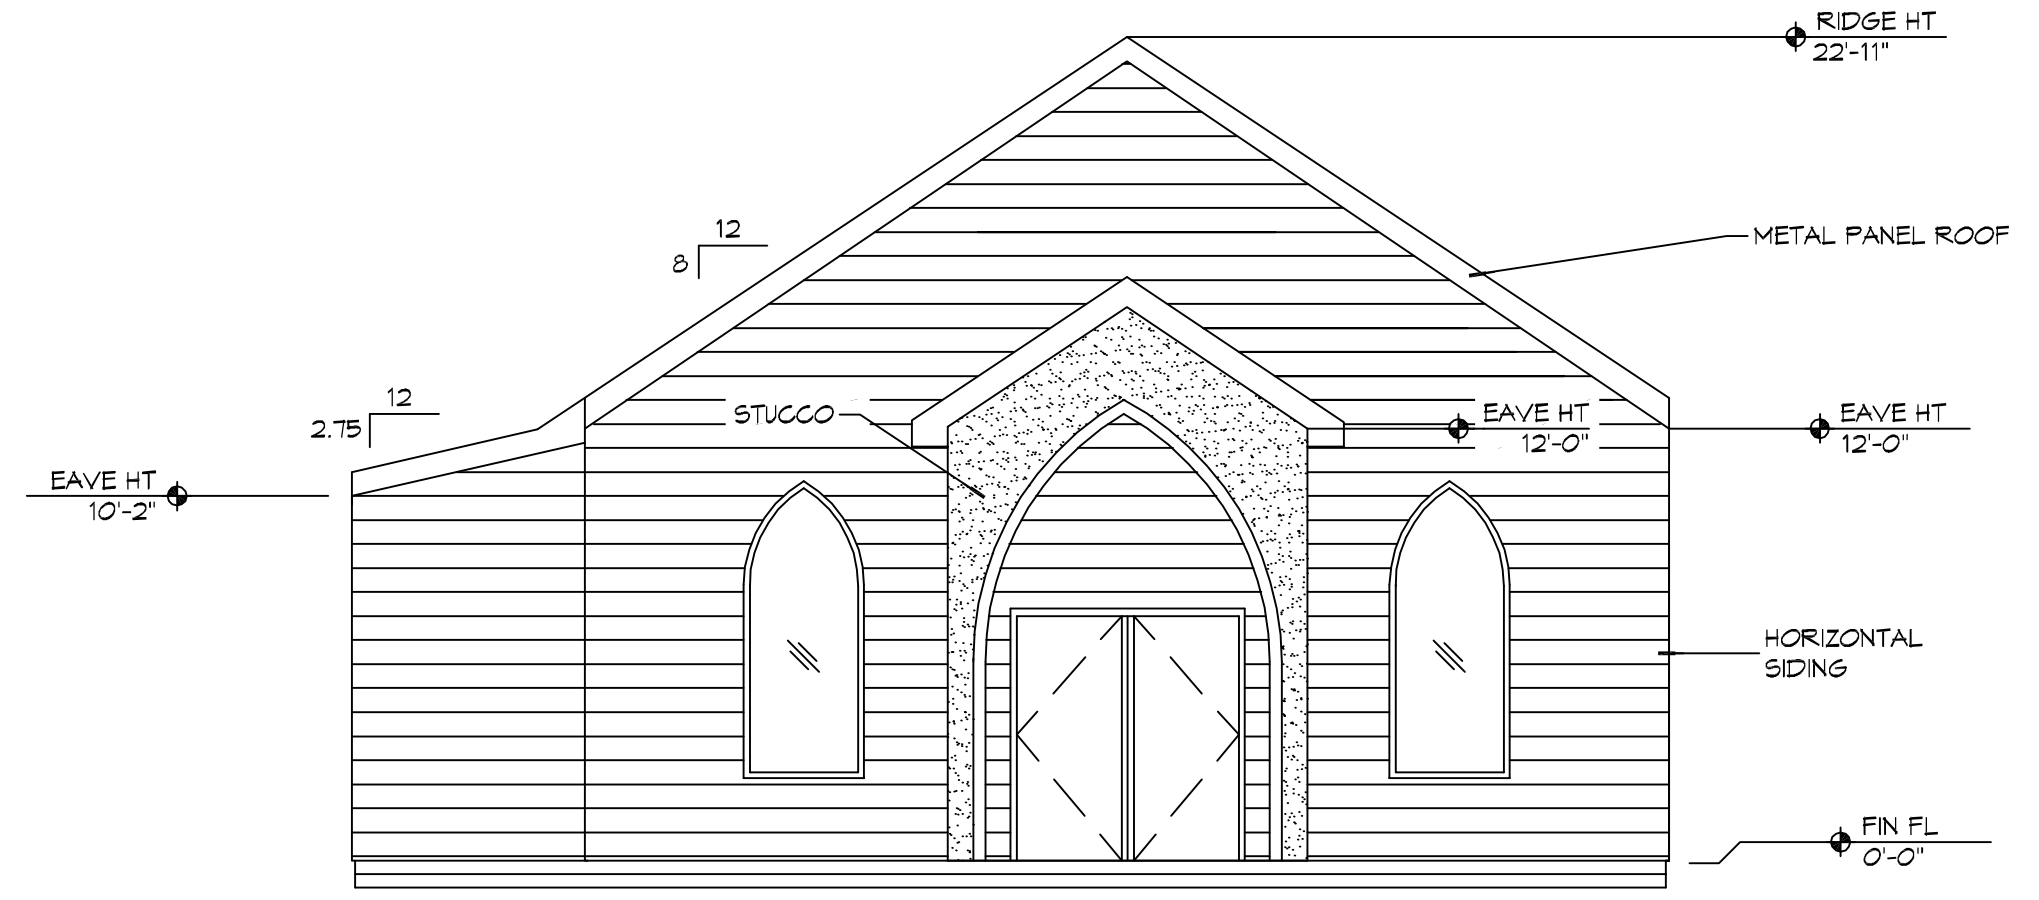

**10 EXTERIOR ELEVATION**  
SCALE: 3/16" = 1'-0"  
SOUTH N WEST

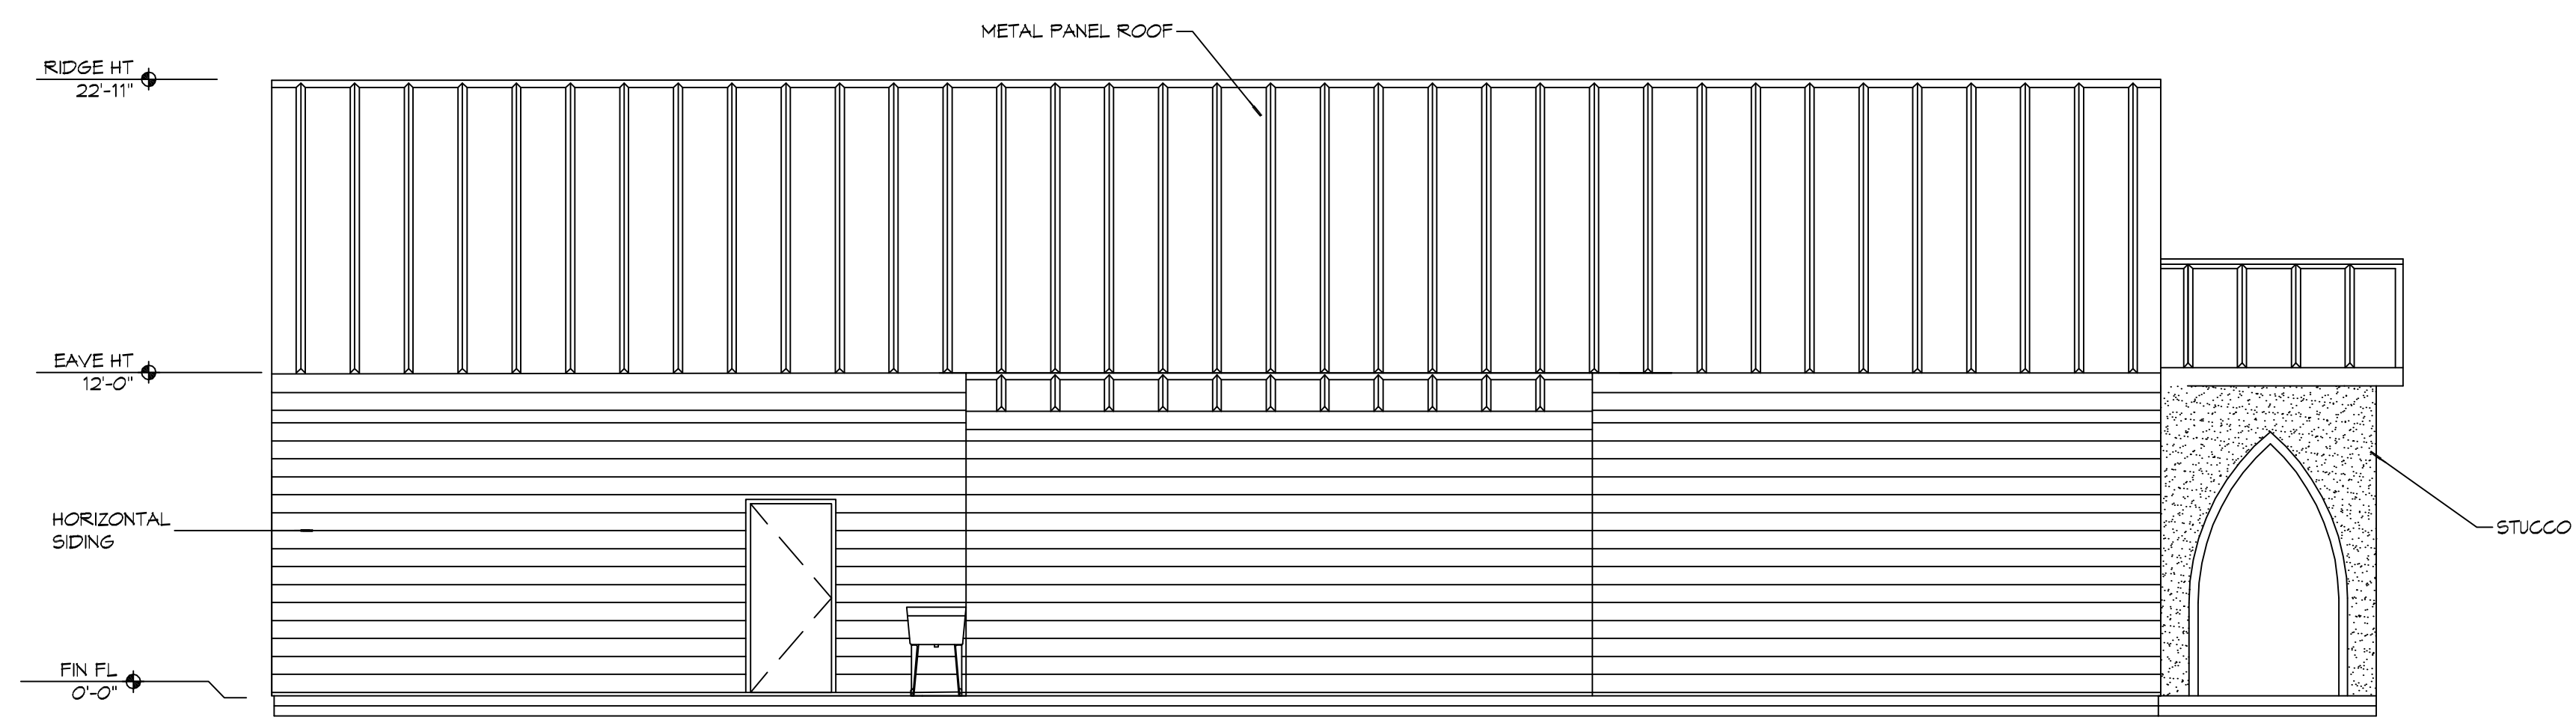

**9 EXTERIOR ELEVATION**  
SCALE: 3/16" = 1'-0"  
N

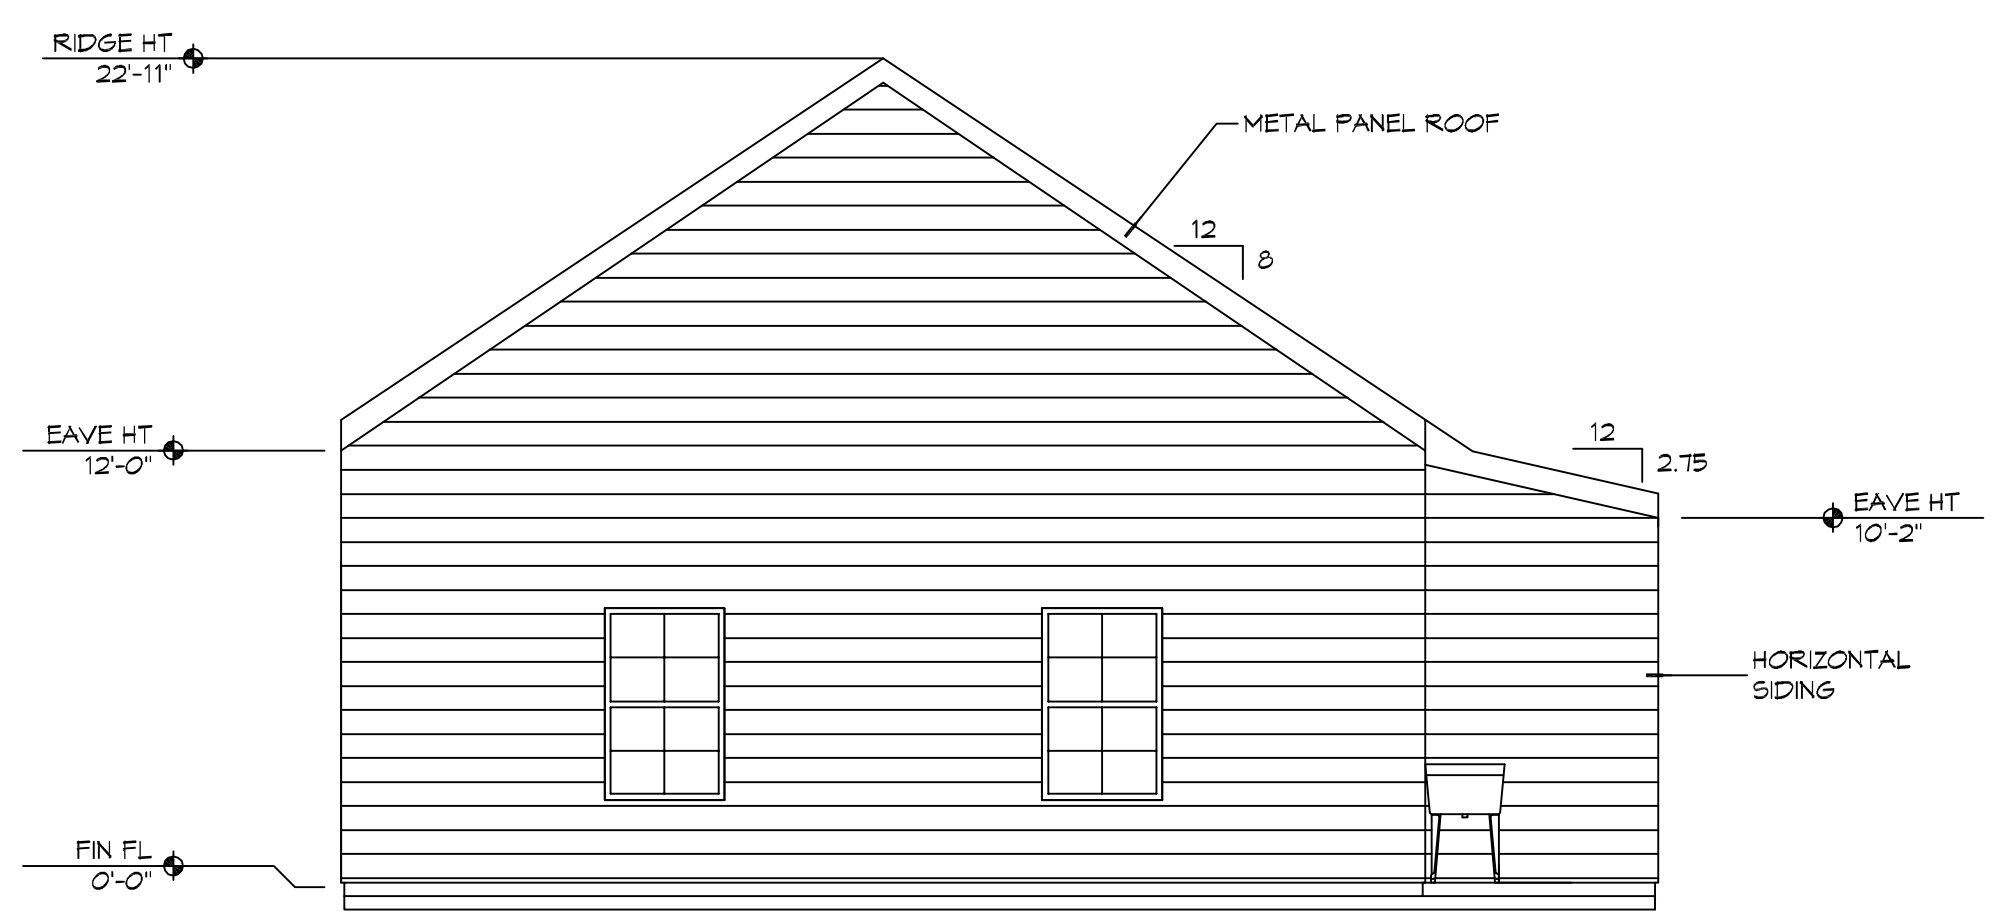

**8 EXTERIOR ELEVATION**  
SCALE: 3/16" = 1'-0"  
N NORTH EAST

**DAMMON ENGINEERING, INC.**  
LOUISIANA & MISSISSIPPI  
www.dammonengineering.com  
info@dammonengineering.com  
Chief Engineer: Brian Mitchell, PE  
554 Old Spanish Trail  
Slidell, LA 70488  
PH: 985.649.5832

#	DESCRIPTION	DATE

SEAL:

MULTI-PURPOSE BUILDING  
**OUR LADY OF FATIMA**  
6610 VORTSCH ROAD  
LACOMBE, LOUISIANA 70445  
JOB No: 2710 DATE: 07-15-2020  
DRAWN BY: RLD CHECKED BY: CKD

SHEET TITLE:  
EXTERIOR ELEVATIONS

DRAWING NUMBER:  
**A103**  
SHEET No: 8 of 12