




FILE NAME: J:_DWG\REVISED - Our Lady of Fatima (Lousiana) Church.dwg DATE: 08-11-2020 10:52:22

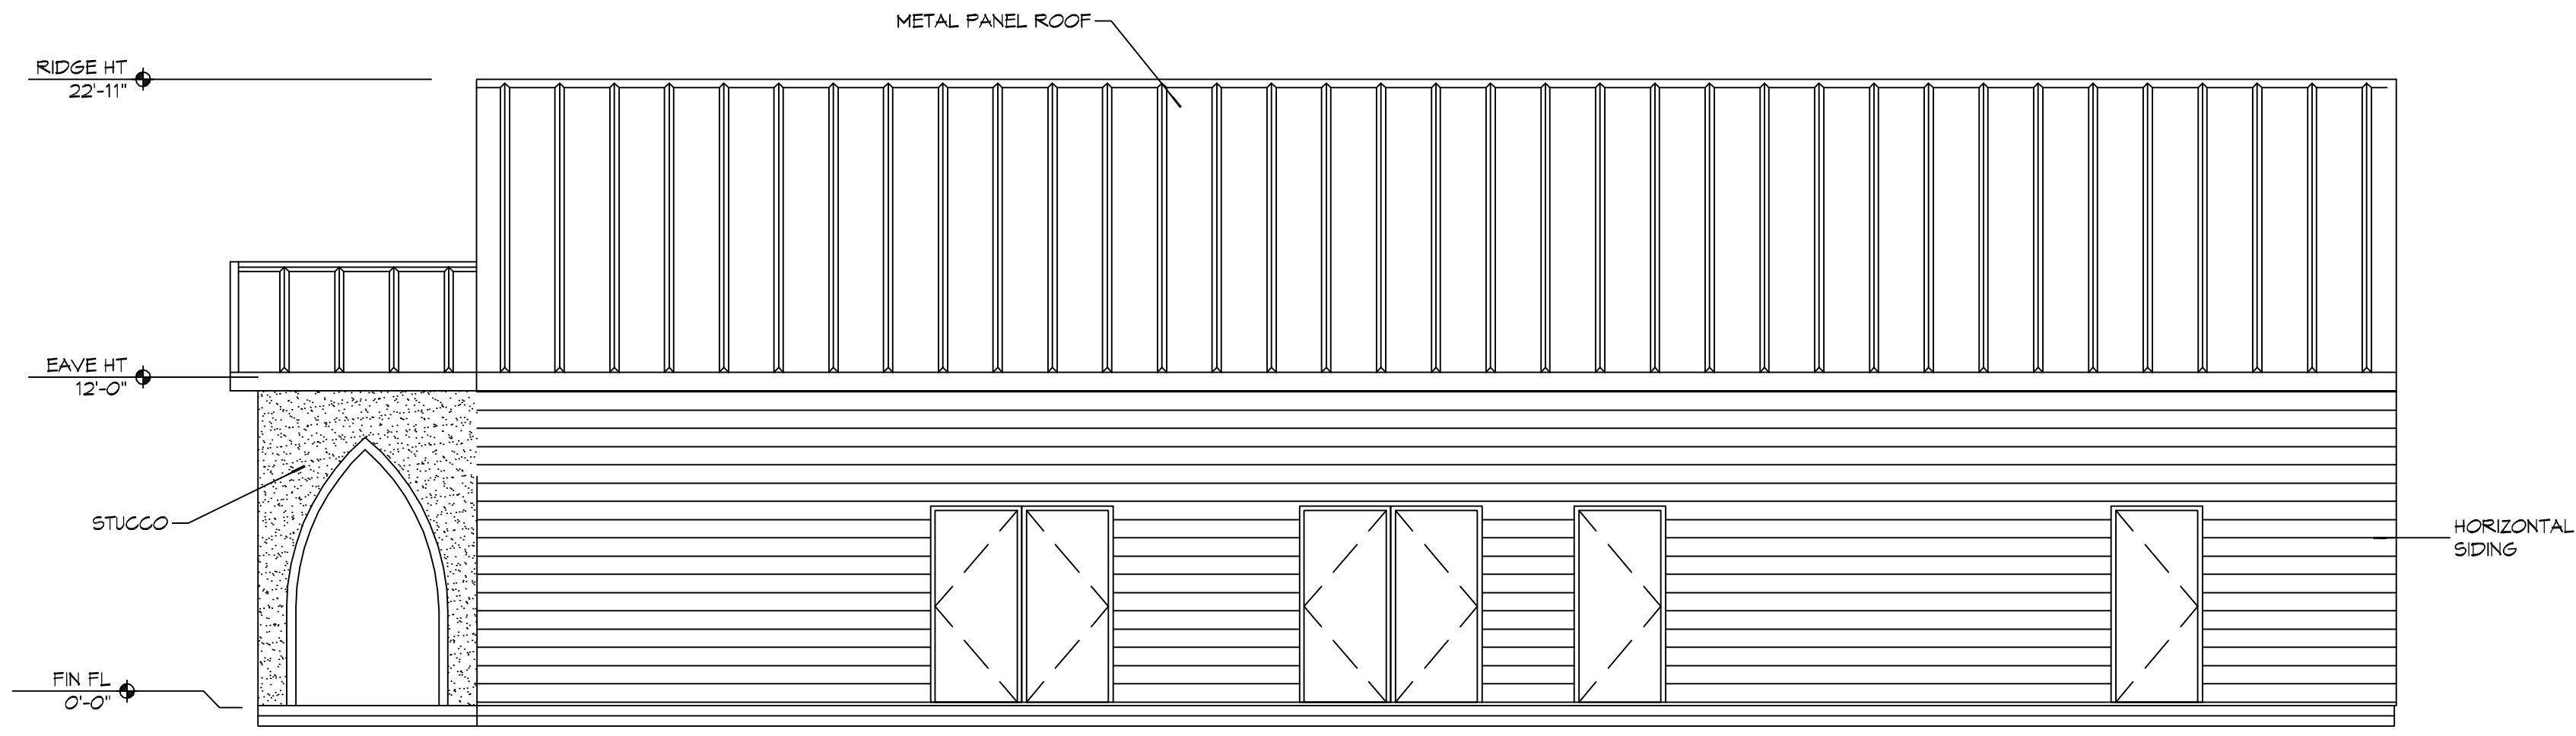


11 EXTERIOR ELEVATION
SCALE: 3/16" = 1'-0"
N

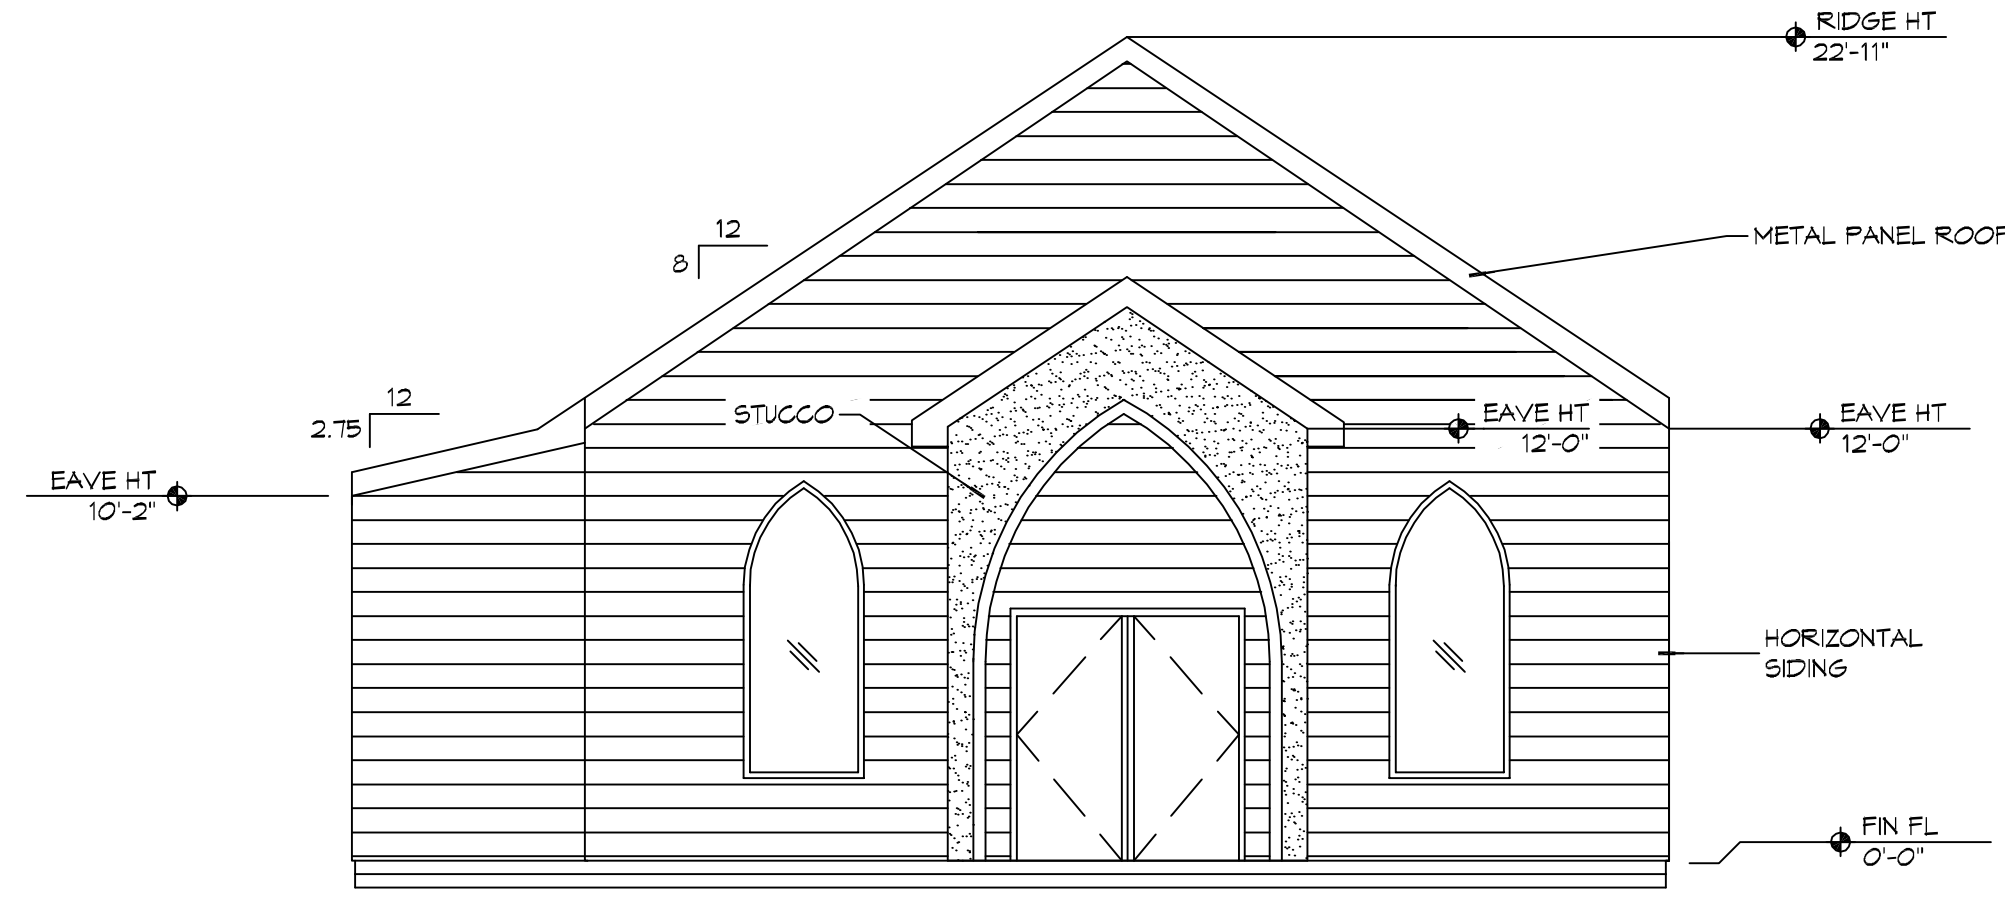

10 EXTERIOR ELEVATION
SCALE: 3/16" = 1'-0"
SOUTH N WEST

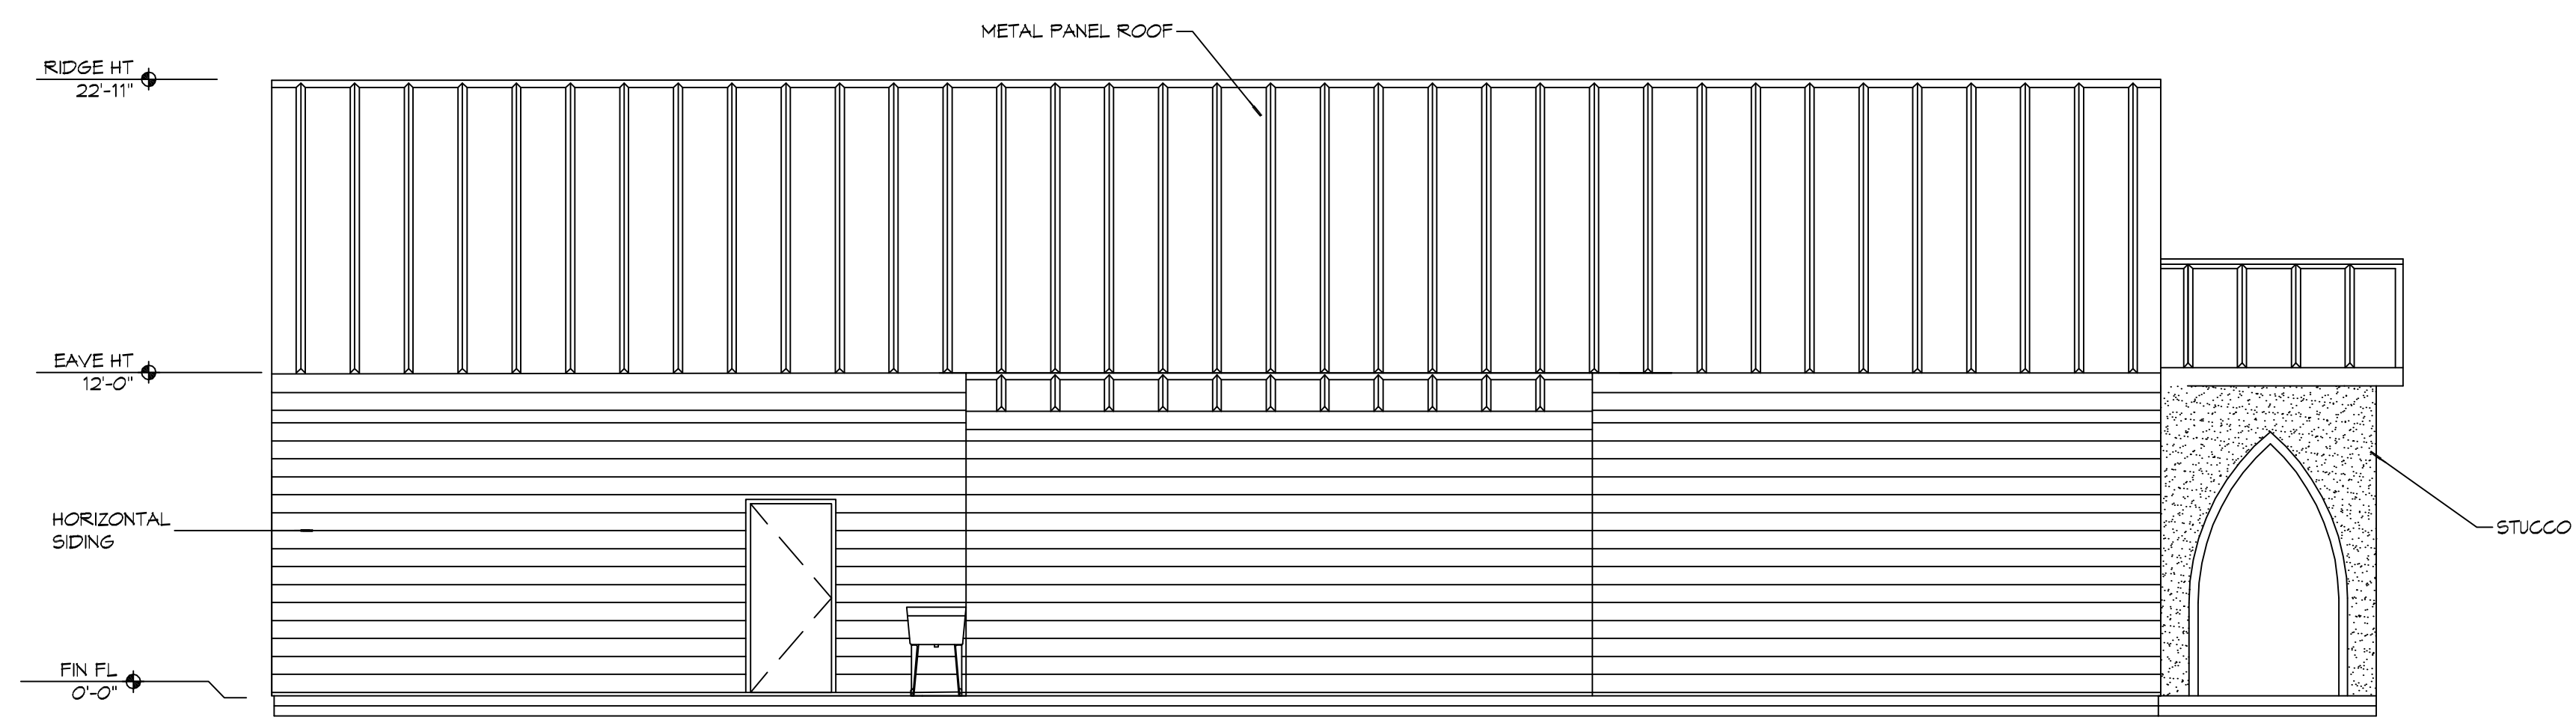


9 EXTERIOR ELEVATION
SCALE: 3/16" = 1'-0"
N

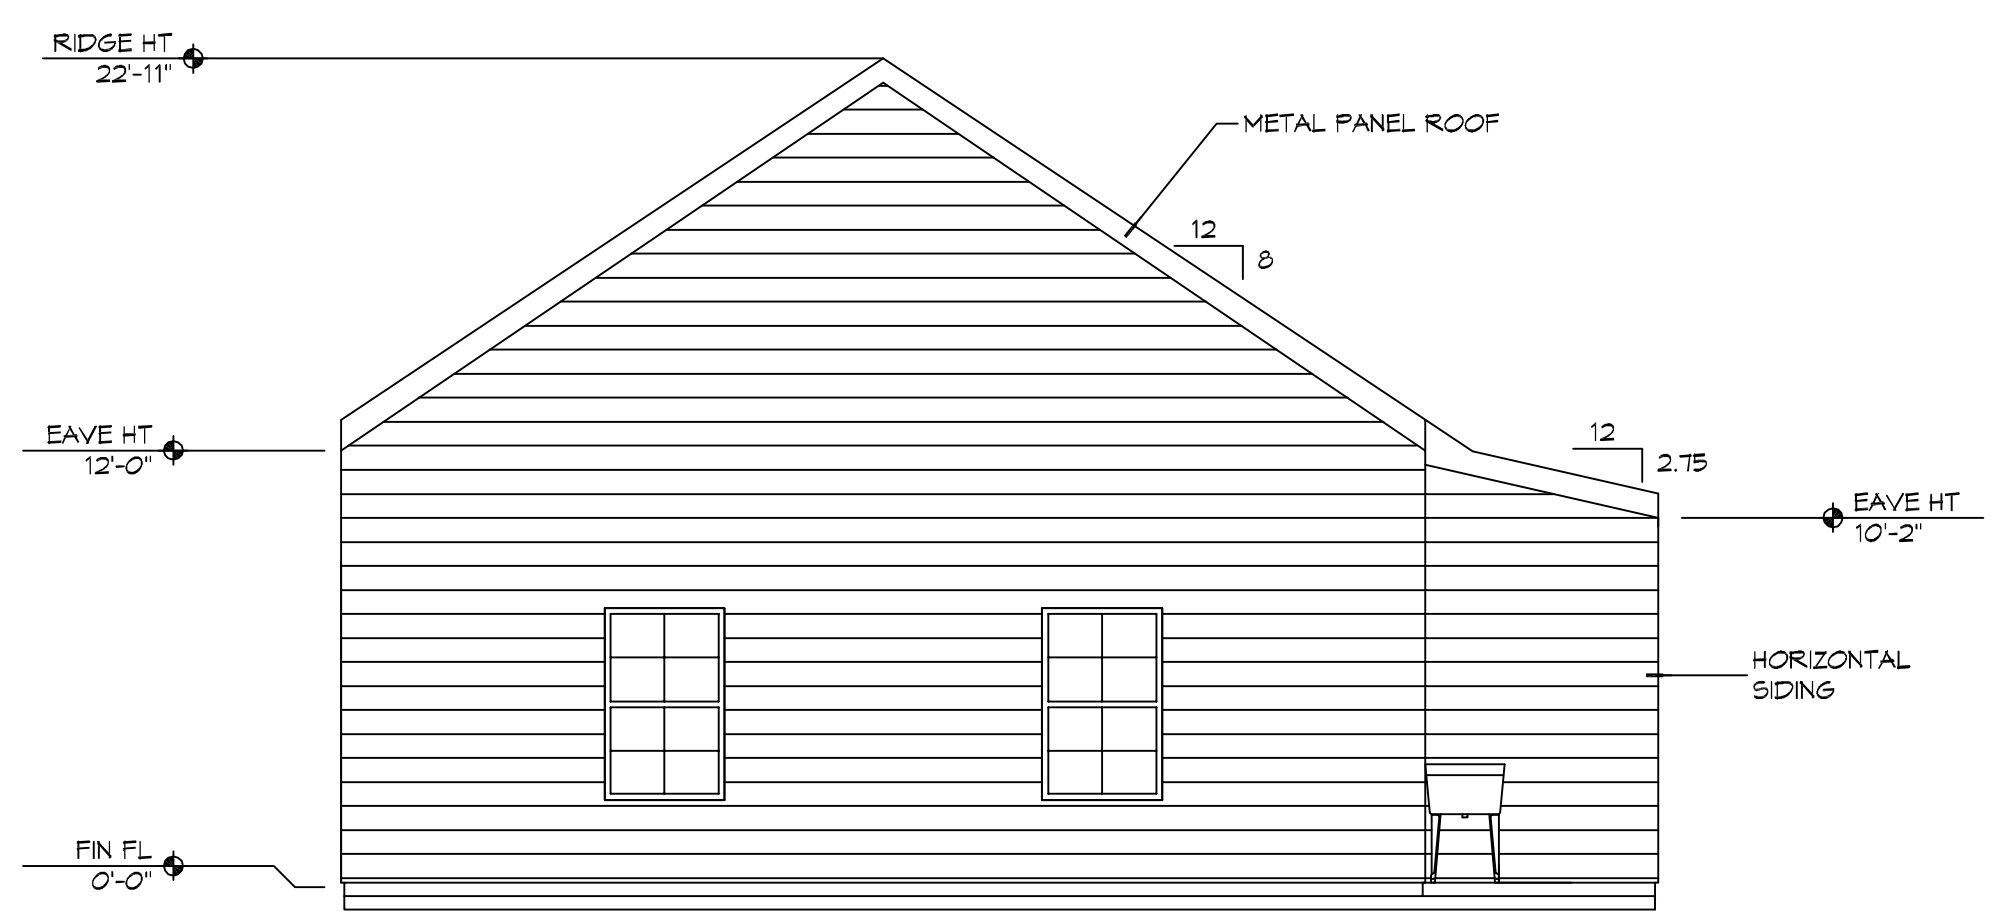

8 EXTERIOR ELEVATION
SCALE: 3/16" = 1'-0"
N NORTH EAST

DAMMON ENGINEERING, INC.
LOUISIANA & MISSISSIPPI
www.dammonengineering.com
554 Old Spanish Trail
Slidell, LA 70488
PH: 985.649.5832

| # | DESCRIPTION | DATE |
|---|-------------|------|
| | | |
| | | |
| | | |
| | | |

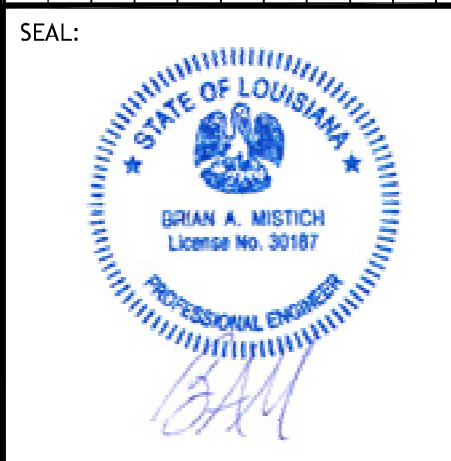

MULTI-PURPOSE BUILDING
OF OUR LADY FATIMA
6610 VORTSCH ROAD
LACOMBE, LOUISIANA 70445
JOB No: 2510 DATE: 08-11-2020
DRAWN BY: RLD CHECKED BY: CKD

SHEET TITLE:
EXTERIOR ELEVATIONS

DRAWING NUMBER:
A103