



MEMBER TABLE		
ROOF PLAN		
MARK	PART	LENGTH
P-100	8X25Z16	25'-1 1/4"
E-100	E085343L	25'-1 1/4"
CB-100	CBL1/4	23'-9 1/4"

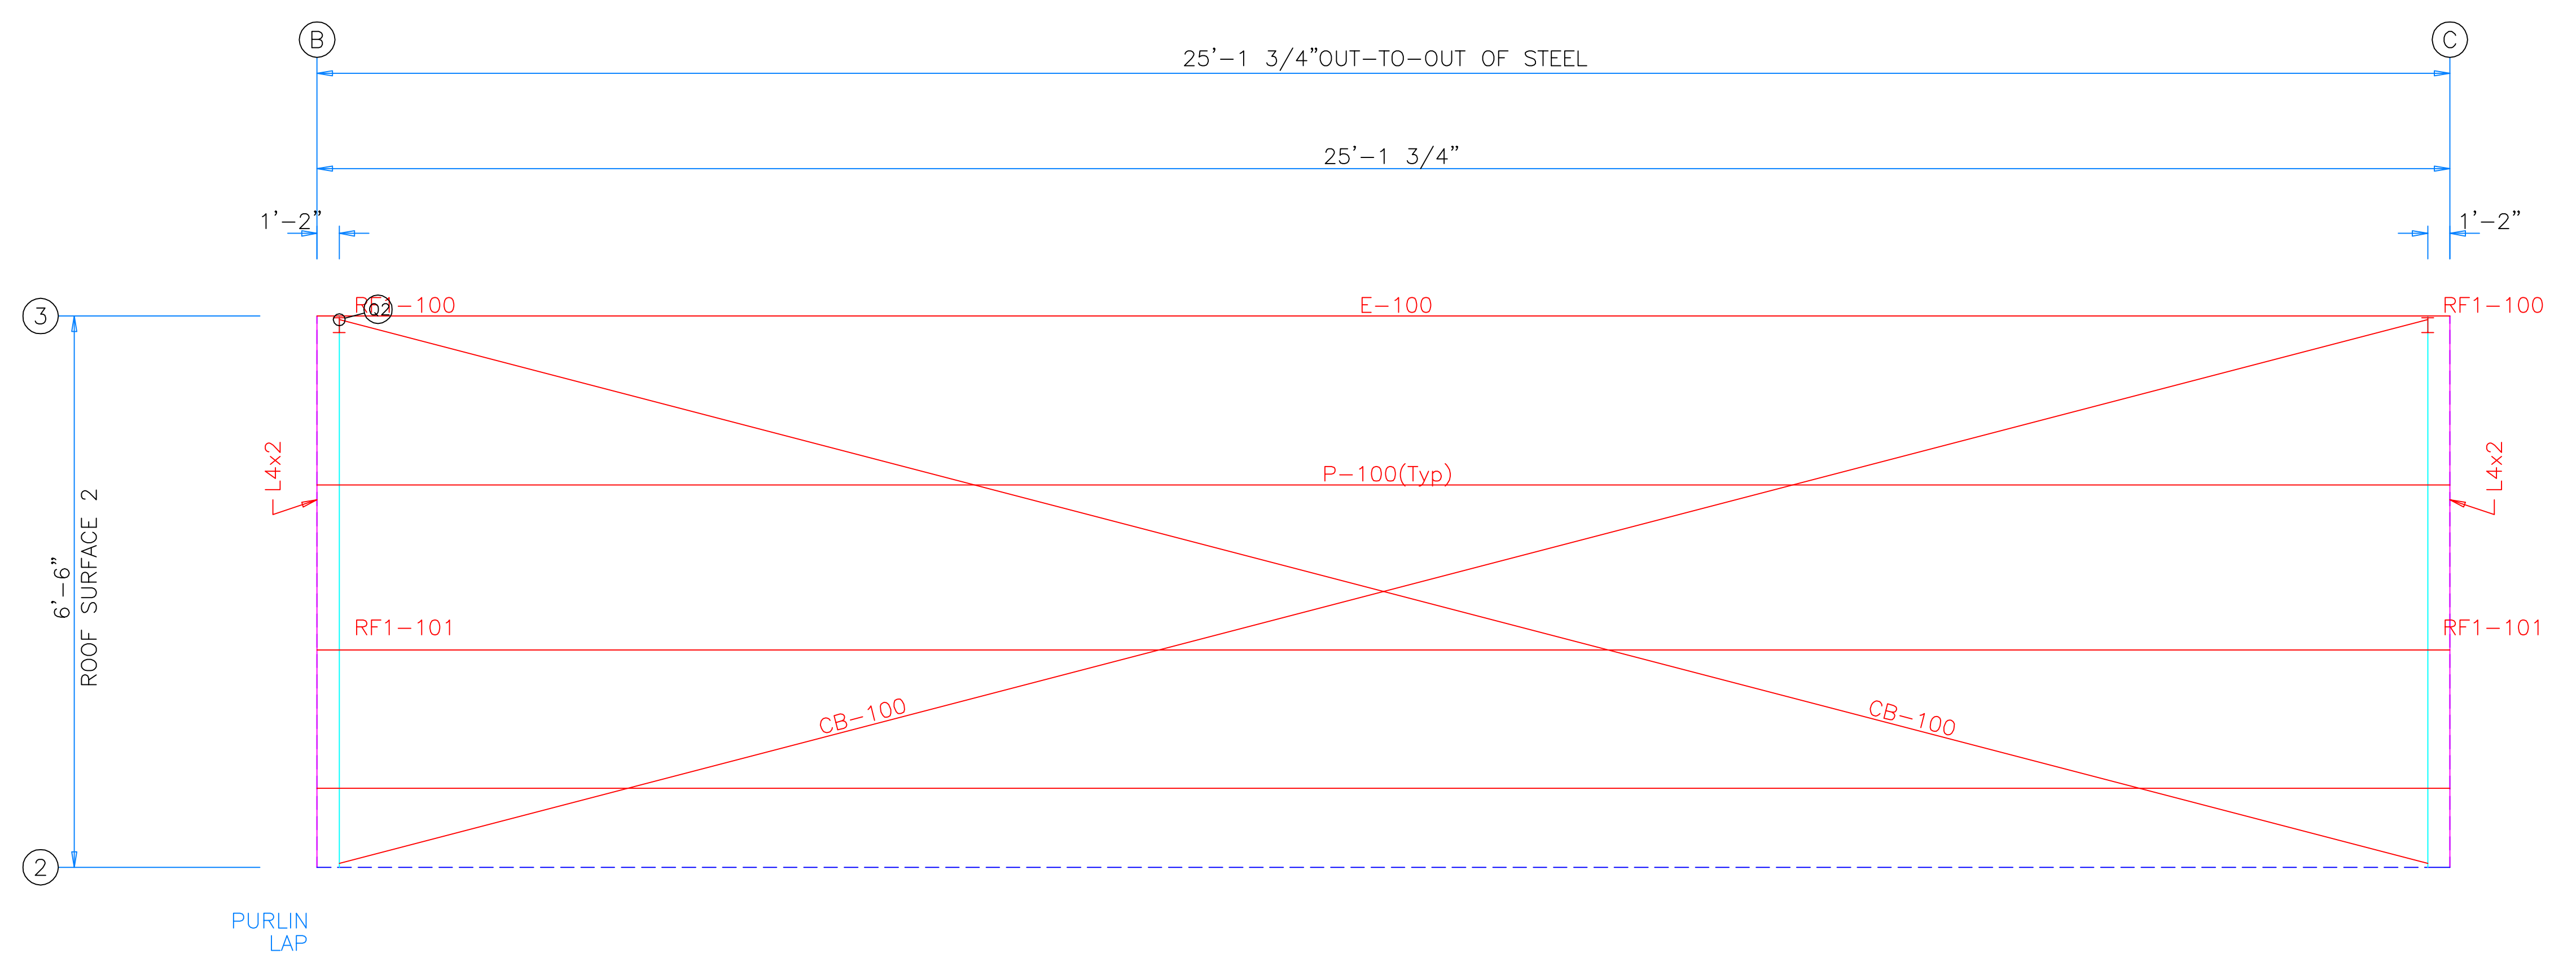

ROOF FRAMING PLAN

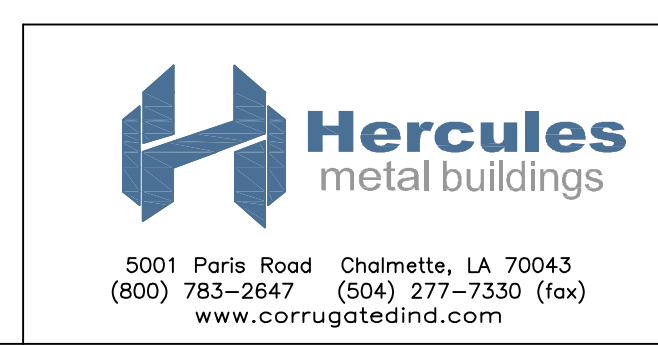

DESCRIPTION: ROOF FRAMING							
CUSTOMER: DLR				PROJECT: PRJ			
LOCATION: PRJ Address 2							
DRN. BY	CK'D BY	DATE	SCALE	REV.	QUOTATION NO.	SHEET NO.	
DET	DES	6/23/20	N.T.S.	00	124-2	OF	