




FILE NAME: \\s:\projects\community church\community church.dwg  
 PLOT DATE: 10/06/2022 10:06:32 AM  
 PLOT BY: JMS

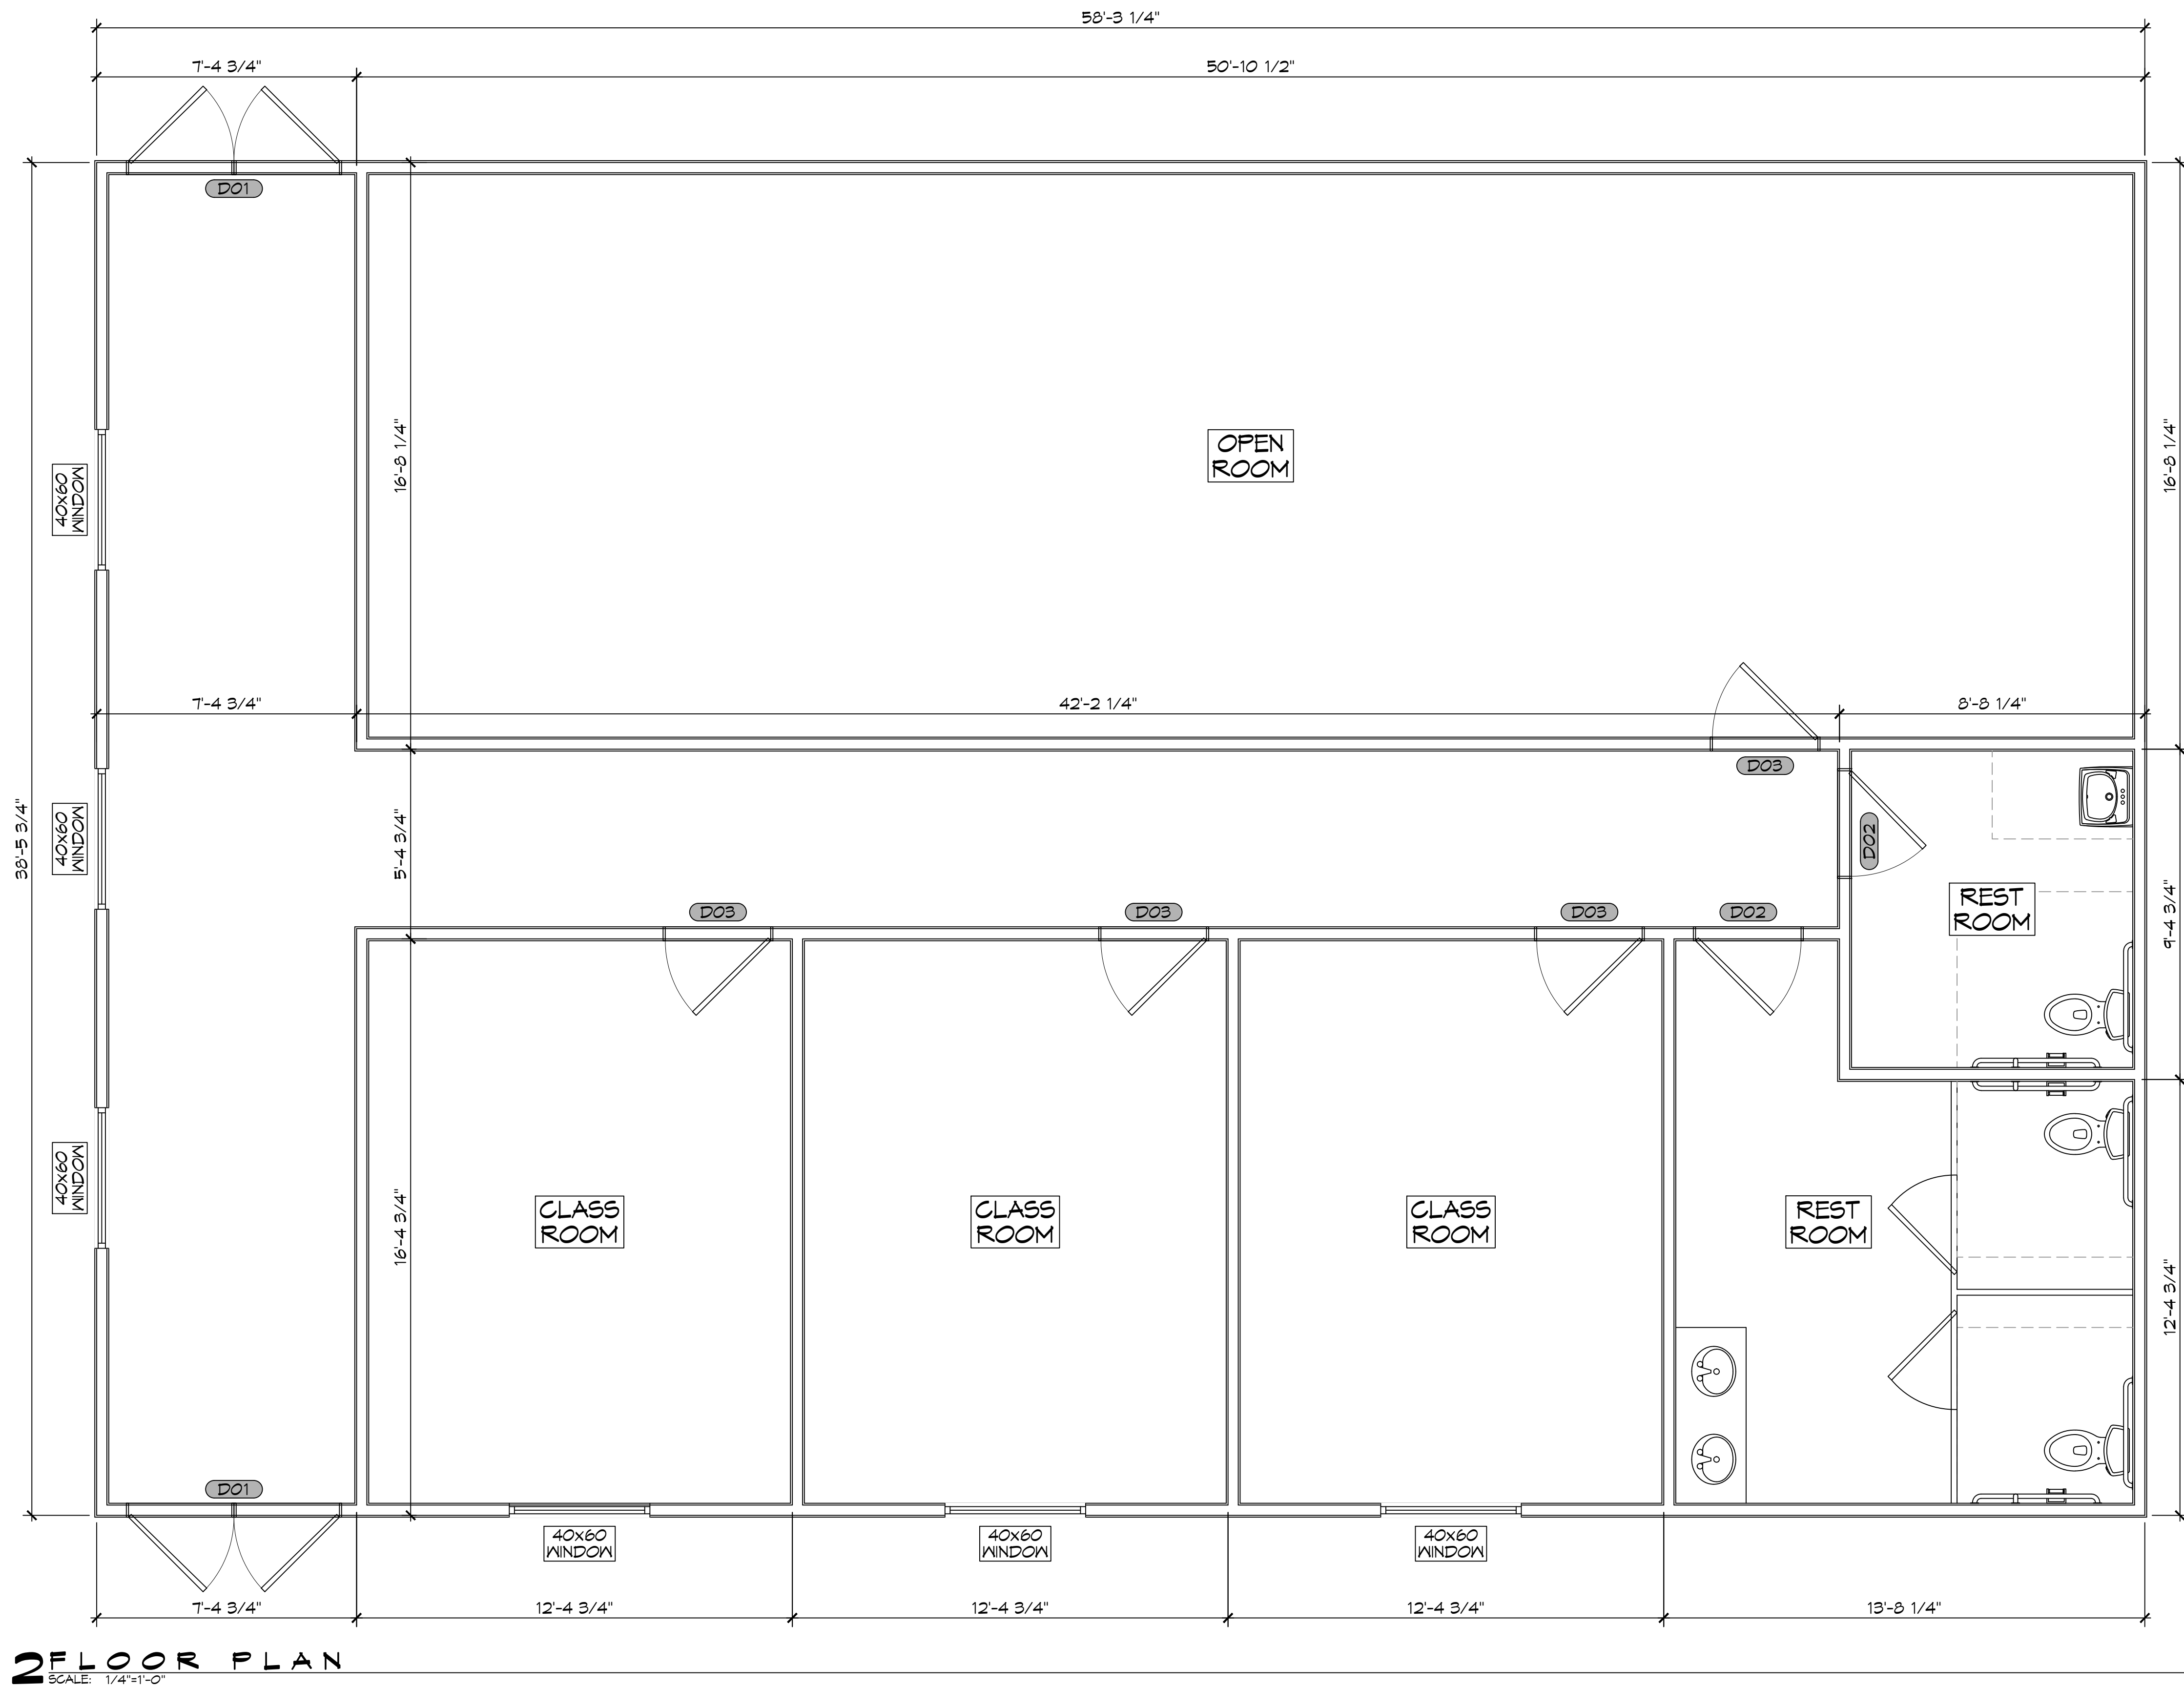

**DOOR SCHEDULE**

MK	WIDTH	HEIGHT	THK	DOOR MAT	FRAME	FR	REMARKS
D01	(2) 3'-0"	8'-0"	1-3/4"	METAL	STEEL	NR	DOUBLE DOOR W/ CLOSER
D02	3'-0"	6'-8"	1-3/4"		STEEL	NR	RESTROOM DOOR W/ CLOSER
D03	3'-0"	6'-8"	1-3/4"		STEEL	NR	INTERIOR DOOR

**DAMMON**  
**ENGINEERING, INC.**  
 LOUISIANA & MISSISSIPPI  
 Chief Engineer: Brian Mistich, PE  
 554 Old Spanish Trail  
 Slidell, LA 70458  
 www.dammonengineering.com  
 info@dammonengineering.com  
 PH: 985.649.9832 F: 985.641.5950

#	DESCRIPTION	DATE

5770 LEGGETT ROAD  
 SLIDELL, LA 70460  
 JOB No: 10/06/2022  
 DRAWN BY: CKD  
 CHECKED BY: JMS

**COMMUNITY CHURCH**  
**CEAPTIST**  
**SLIDELL**

SHEET TITLE:  
 FLOOR PLAN

DRAWING NUMBER:  
**A101**